
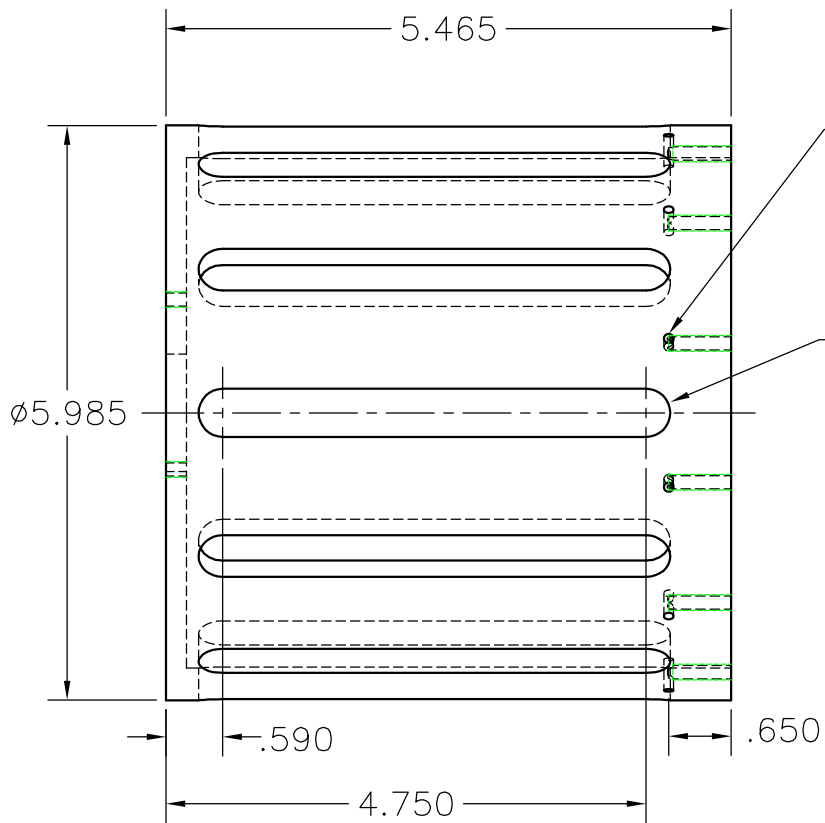



TAP #8-32
 .650 DEEP
 ON $\phi 5.590$ CIRCLE
 12 PLACES
 EQUALLY SPACED 30° APART
 15° OUT OF PHASE
 WITH SLOTS

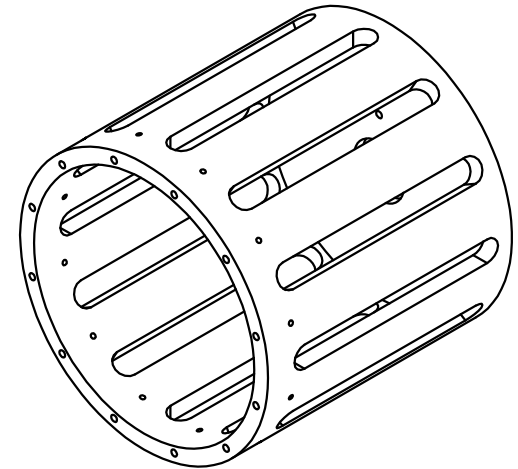

DRILL VENTS
 FOR TAPPED HOLES
 $\phi .100$
 THRU SHELL
 12 PLACES

R.250
 SLOT 12 PLACES
 EQUALLY SPACE
 30° APART

TAP #8-32
 3 PLACES
 120° APART
 ON $\phi 2.360$
 CIRCLE
 THRU

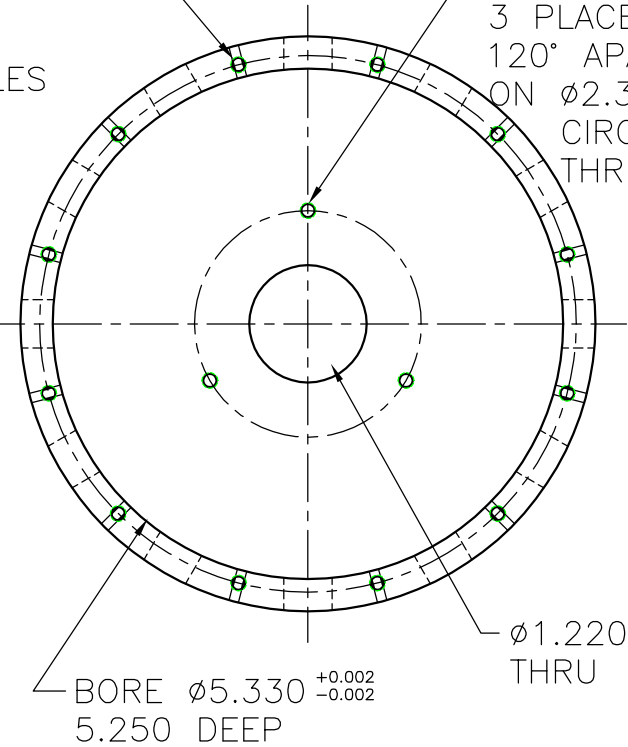

BORE $\phi 5.330^{+0.002}_{-0.002}$
 5.250 DEEP

$\phi 1.220$
 THRU

UF PHYS

ELIGO LHO FR

SCALE: HALF (INCHES)

DATE: NOVEMBER 6, 2007

WILLIAMS, LUKE

MAGNET CAN

D070492-00

QTY: 1

MATERIAL: 6061-T6