

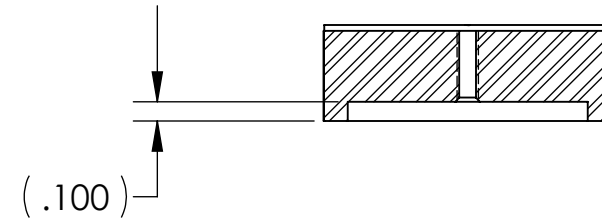
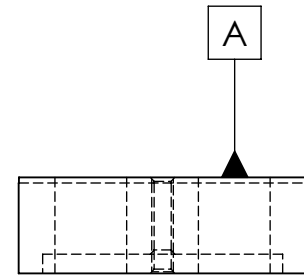


REV.	DATE	DCN #	DRAWING TREE #
A	28 MAR 2008	E080113-00	

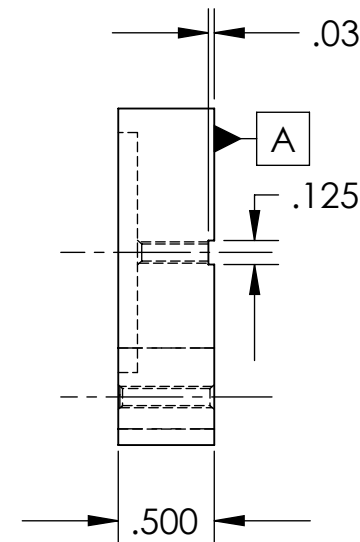

SECTION A-A

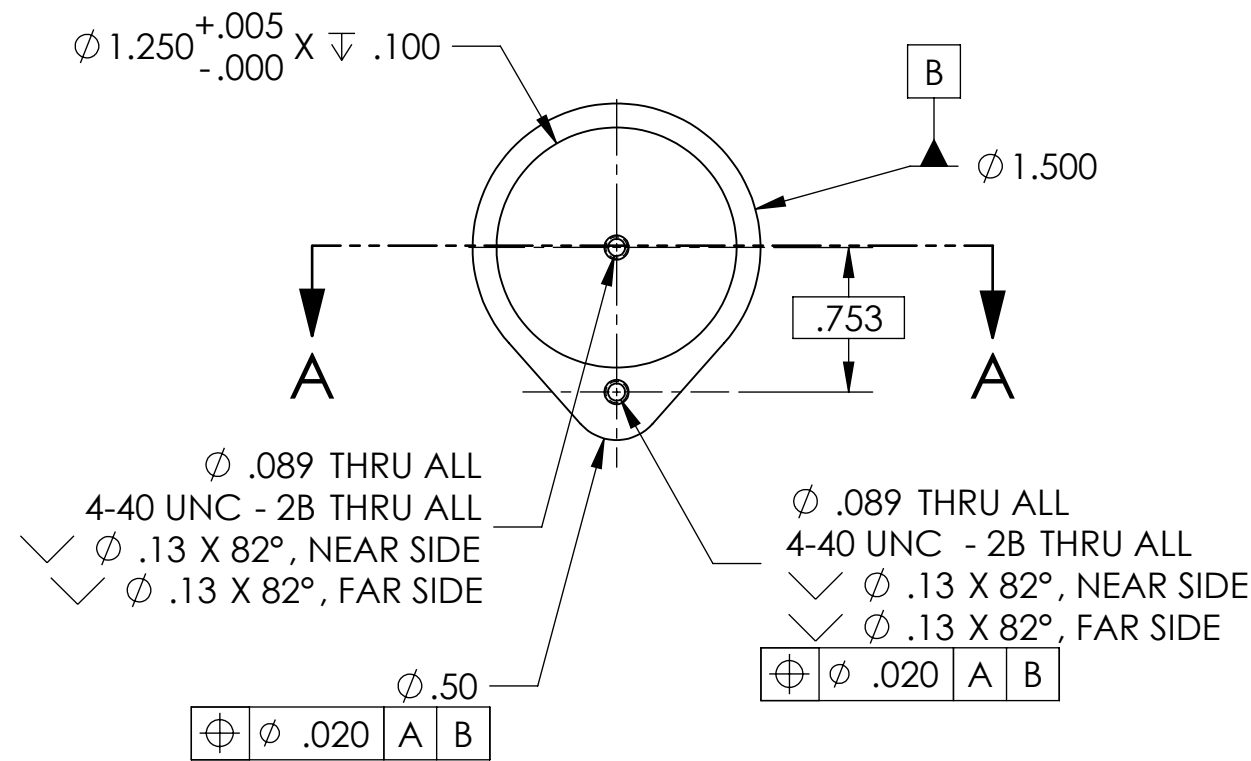

NOTES: (UNLESS OTHERWISE SPECIFIED)		PARTS LIST	
1. DO NOT SCALE FROM DRAWING. 2. REMOVE ALL SHARP EDGES, R.02 MAX. 3. ALL MACHINING FLUIDS SHALL BE WATER SOLUBLE AND FREE OF SULFUR, CHLORINE AND SILICONE. 4. BAG ALL ITEMS INDIVIDUALLY AND TAG EACH BAG WITH THE PART NUMBER, REVISION AND QUANTITY. EXAMPLE: D080014-00 QTY: TBD		DIMENSIONS ARE IN INCHES TOLERANCES: .XX ± 0.01 .XXX ± 0.005 ANGULAR ± 0.5°	
MATERIAL 304 SS		FINISH 32 μ inch	
DRAWN C. ECHOLS 27 JAN 2008		NAME D. BRIDGES 28 MAR 2008	
CHECKED D. BRIDGES		DATE	
APPROVED		APPROVED	
SYSTEM ADVANCED LIGO		SUB-SYSTEM SUS	
SUB-SYSTEM SUS		NEXT ASSY D060488	
PART NAME GLASS OMC COUNTERBALANCE MASS		SIZE DWG. NO. B D080014	
SCALE: 1:1		PROJECTION:	
SHEET 1 OF 1		REV. A	