


REV.	DATE	DCN #	DRAWING TREE #
A	28 MAR 2008	E080113-00	

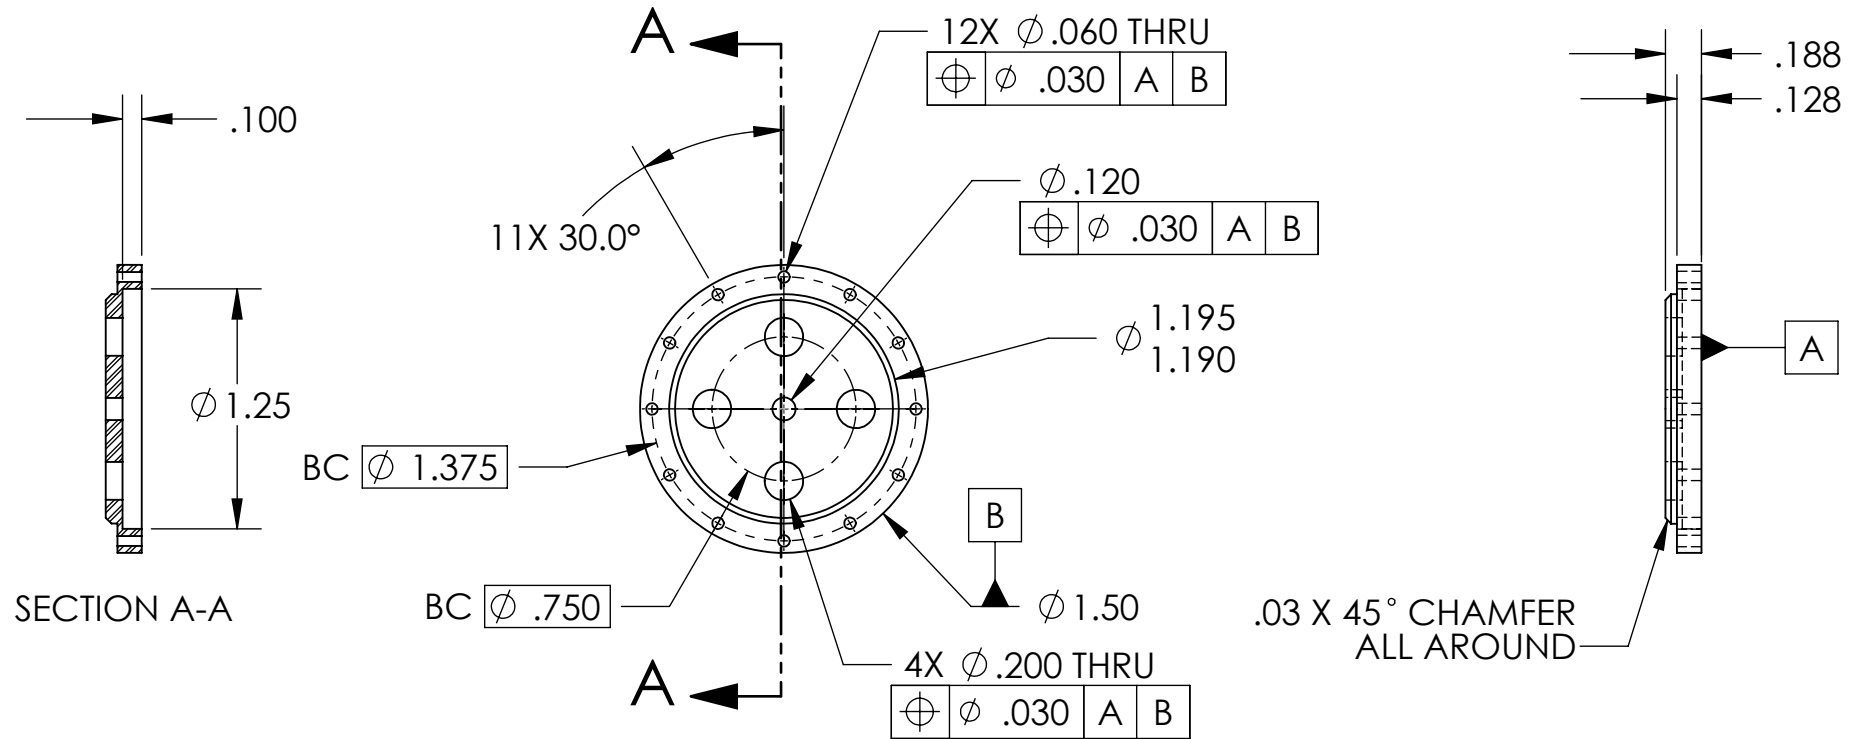

NOTES: (UNLESS OTHERWISE SPECIFIED)

1. DO NOT SCALE FROM DRAWING.
2. REMOVE ALL SHARP EDGES, R.02 MAX.
3. ALL MACHINING FLUIDS SHALL BE WATER SOLUBLE AND FREE OF SULFUR, CHLORINE AND SILICONE.
4. BAG ALL ITEMS INDIVIDUALLY AND TAG EACH BAG WITH THE PART NUMBER, REVISION AND QUANTITY. EXAMPLE: D080014-00 QTY: TBD

DIMENSIONS ARE IN INCHES

TOLERANCES:
.XX \pm 0.01
.XXX \pm 0.005

ANGULAR \pm 0.5°

MATERIAL
304 SS

FINISH
32 μ inch

	NAME	DATE
DRAWN	C. ECHOLS	27 JAN 2008
CHECKED	D. BRIDGES	28 MAR 2008
APPROVED		



SYSTEM
ADVANCED LIGO

SUB-SYSTEM
SUS

NEXT ASSY
D060488

PART NAME
**COUNTERBALANCE ADD-ON
MASS, 20g, OMC**

SIZE DWG. NO.
A D080015

REV.
A

SCALE: 1:1 PROJECTION: SHEET 1 OF 1