


REV.	DATE	DCN #	DRAWING TREE #
A	4 AUG 2008	E080419-00-D	

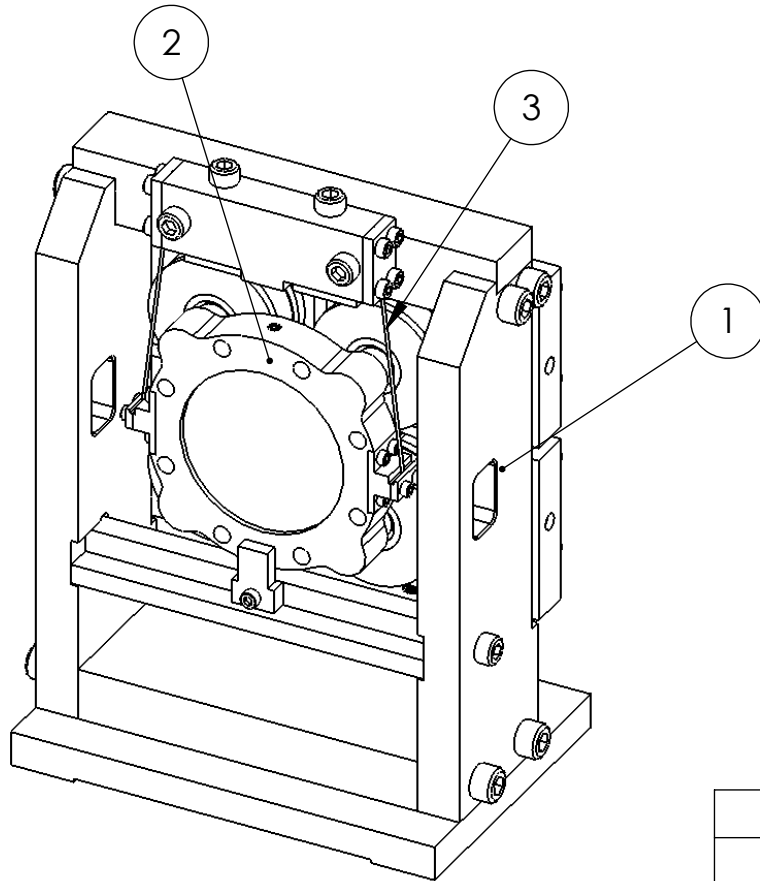

3	A/R	-	.015" Steel Music Wire	
2	1	D080058	MIRROR ASSEMBLY	--
1	1	D080057	STRUCTURE ASSY (ACTIVE)	--
ITEM NO.	REQ	PART NUMBER	DESCRIPTION	MATERIAL

NOTES: (UNLESS OTHERWISE SPECIFIED)

DIMENSIONS ARE IN INCHES

TOLERANCES:

.XX ± 0.01

.XXX ± 0.005

ANGULAR ± 0.5 °

MATERIAL

--

FINISH

-- μ inch

	NAME	DATE
DRAWN	M. MEYER	28 JAN 2008
CHECKED	J. ROMIE	4 AUG 2008
APPROVED		

SIZE **A**



SYSTEM **ADVANCED LIGO**

SUB-SYSTEM **SUS**

NEXT ASSY **TOP ASSEMBLY**

PART NAME **TIP-TILT ASSY (ACTIVE)**

DWG. NO. **D080056**

REV. **A**

SCALE: 1:2 PROJECTION: SHEET 1 OF 1