


Front Panel

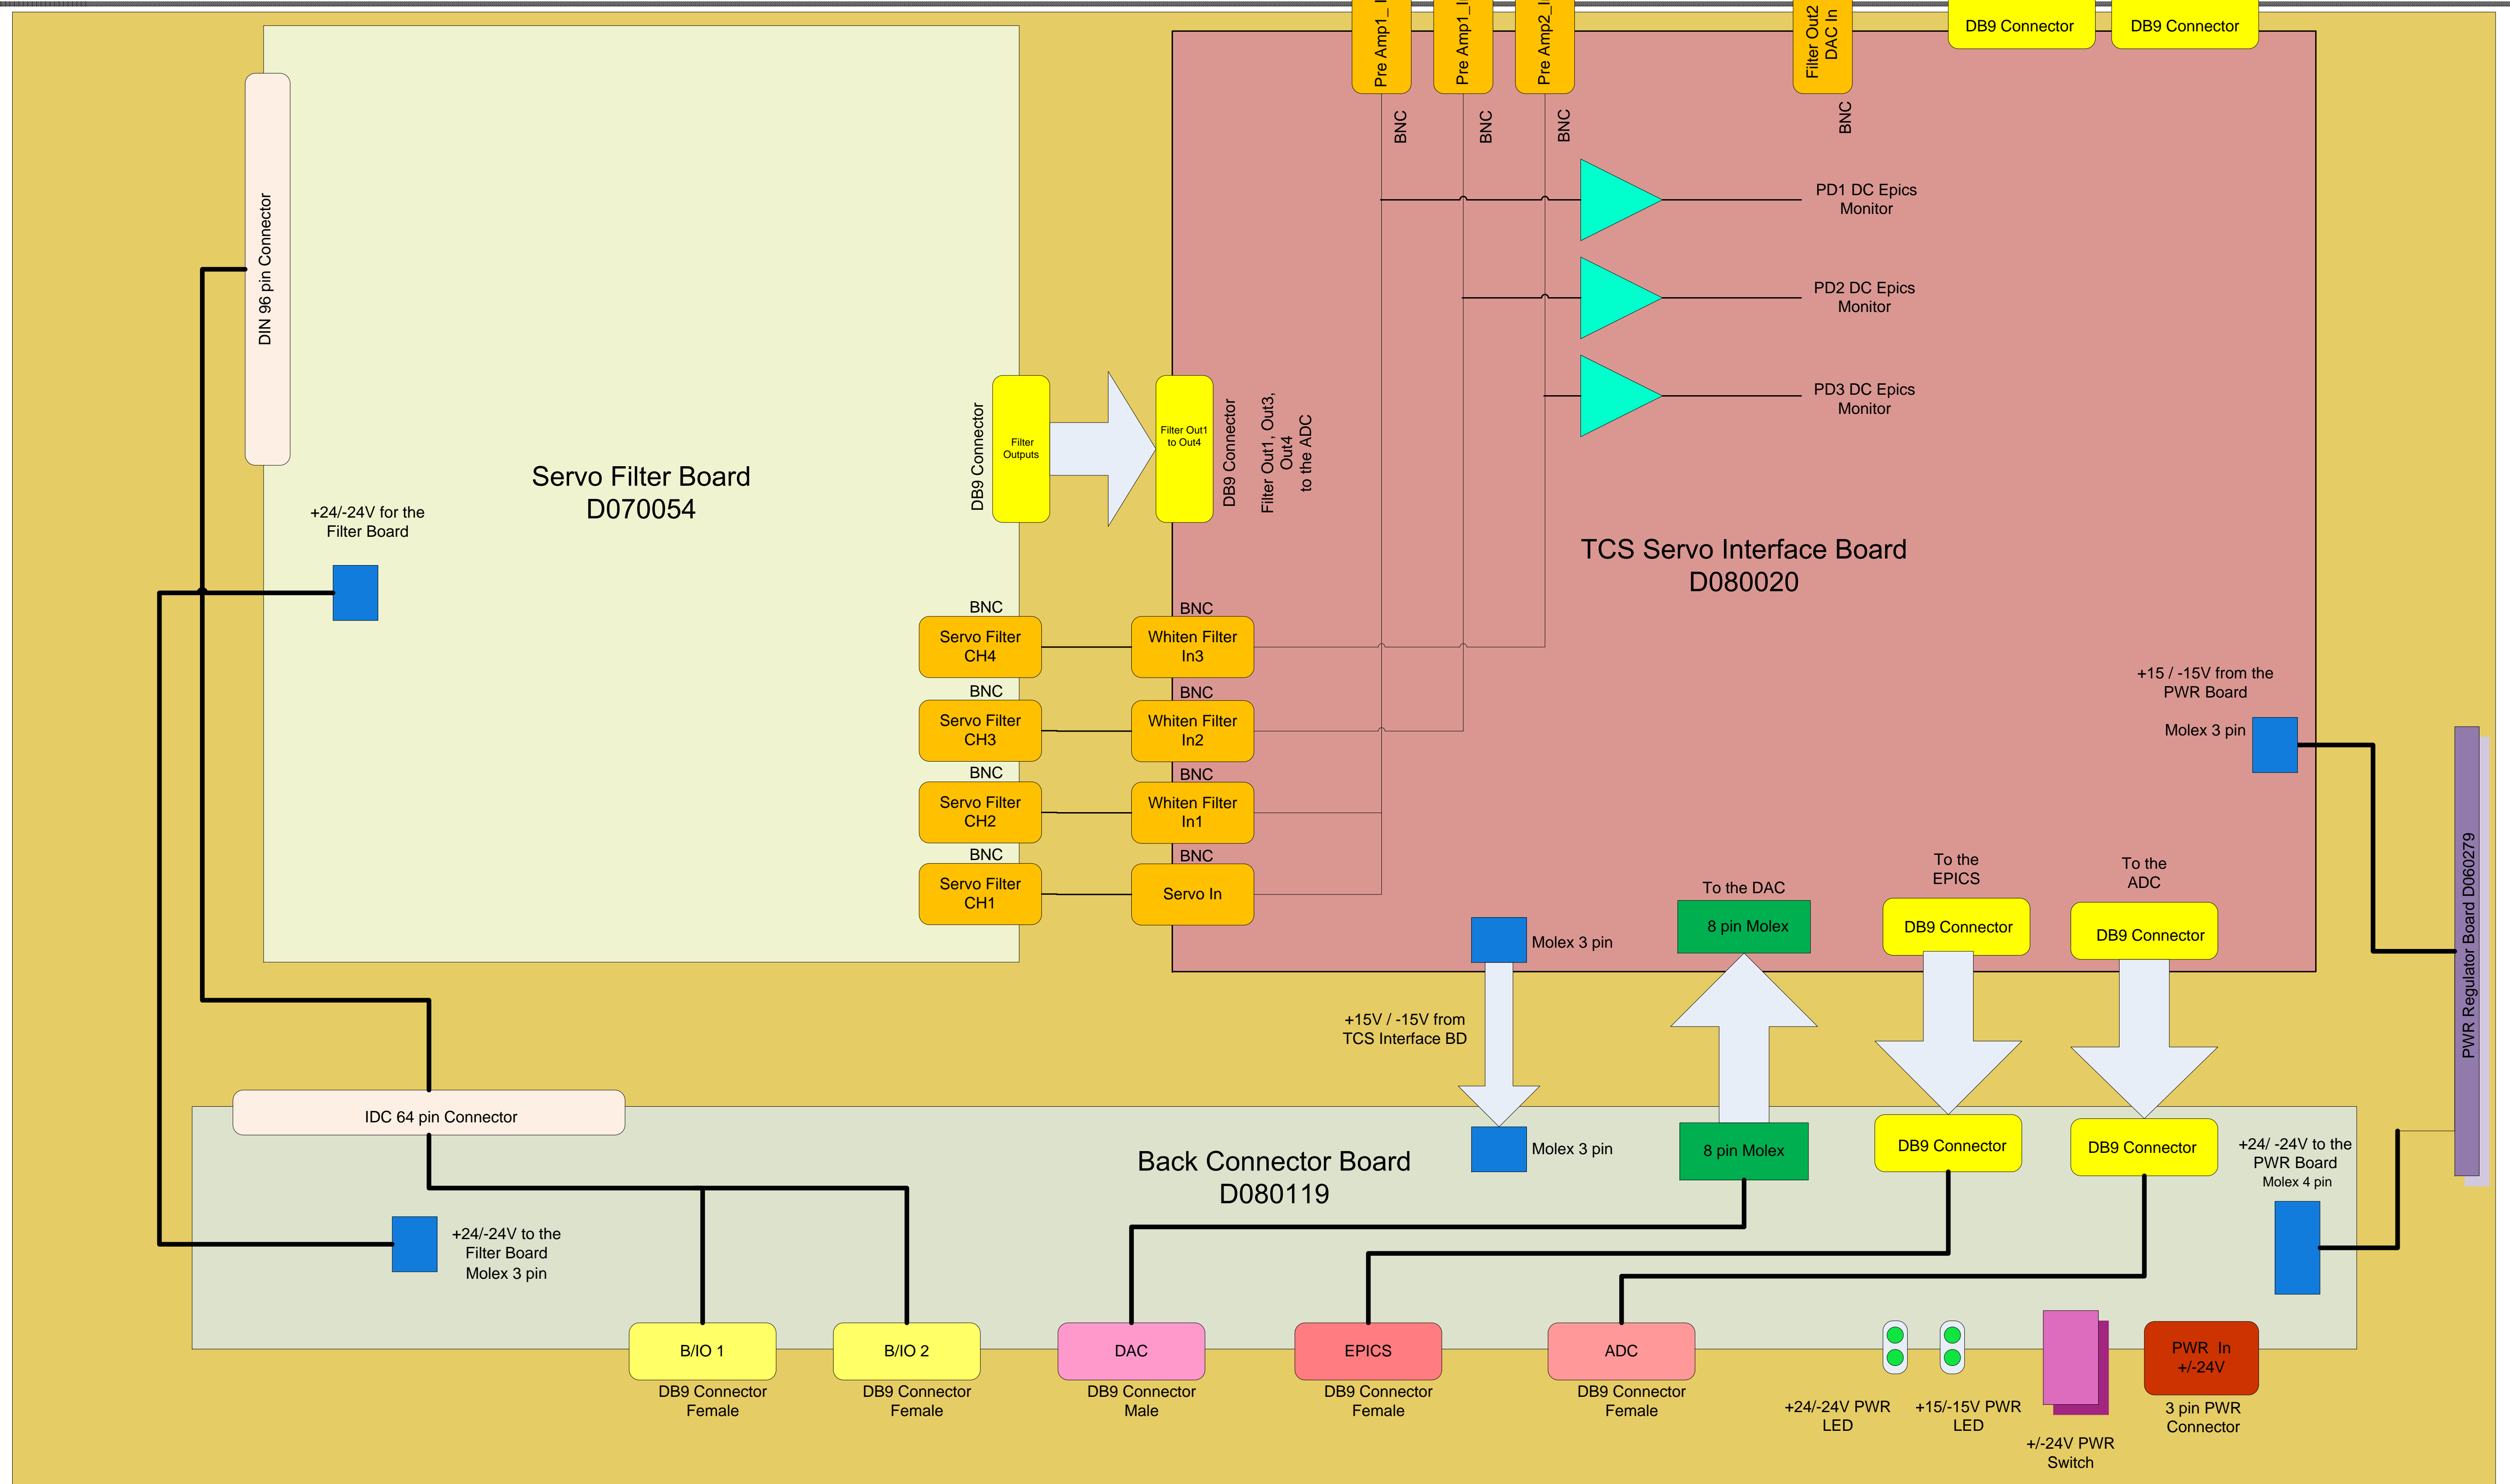

Rear Panel

Title TCS Servo / Interface Chassis Drawing		* California Institute of Technology		LIGO
Size: C	DCC Number: D080122	SCH / PCB Revision: A	Engineer: M. Mageswaran	
			Date: 3/17/2008	Time: 2:25:34 PM