

REV	DATE	DRWN	APPD	DCN/DESCRIPTION

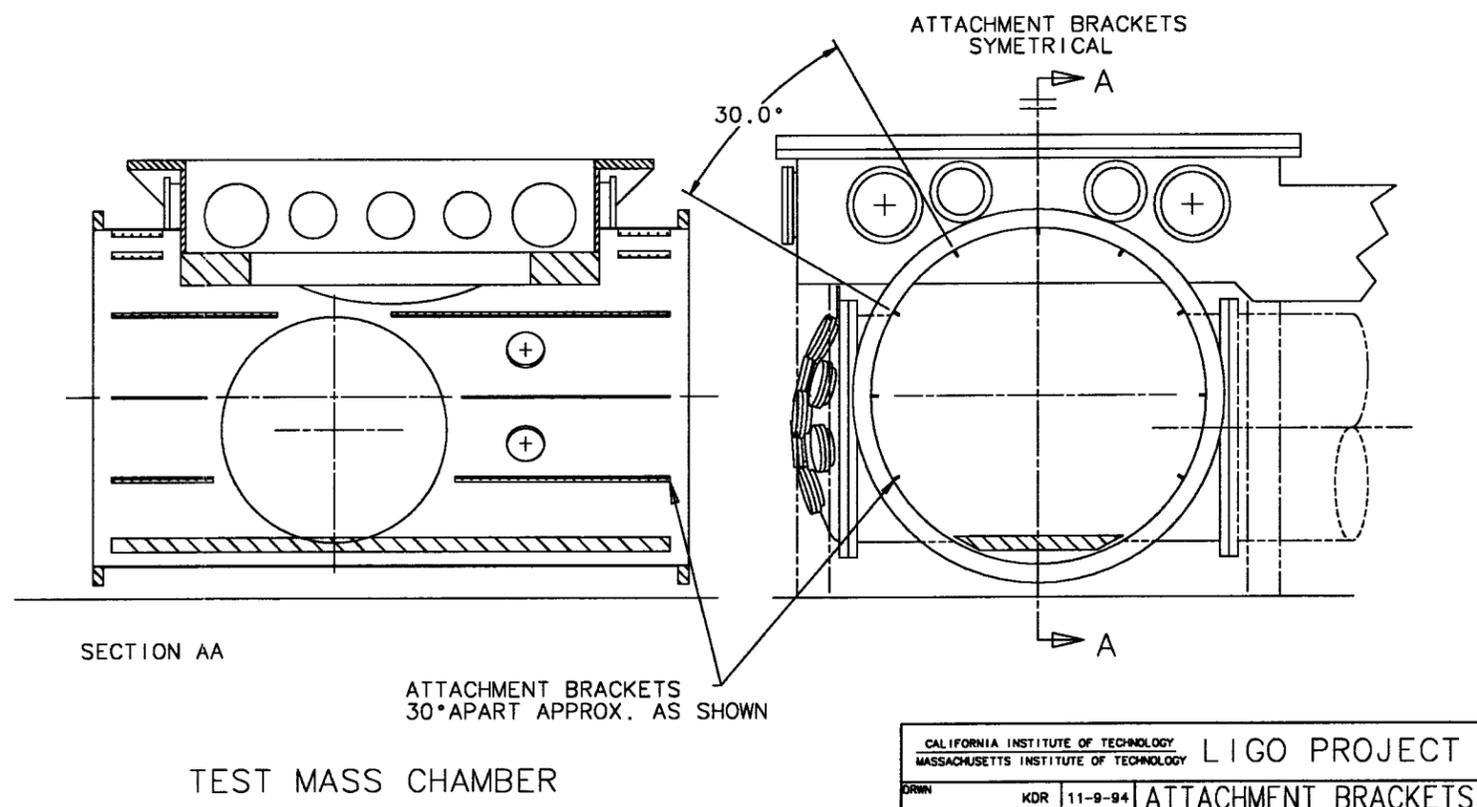
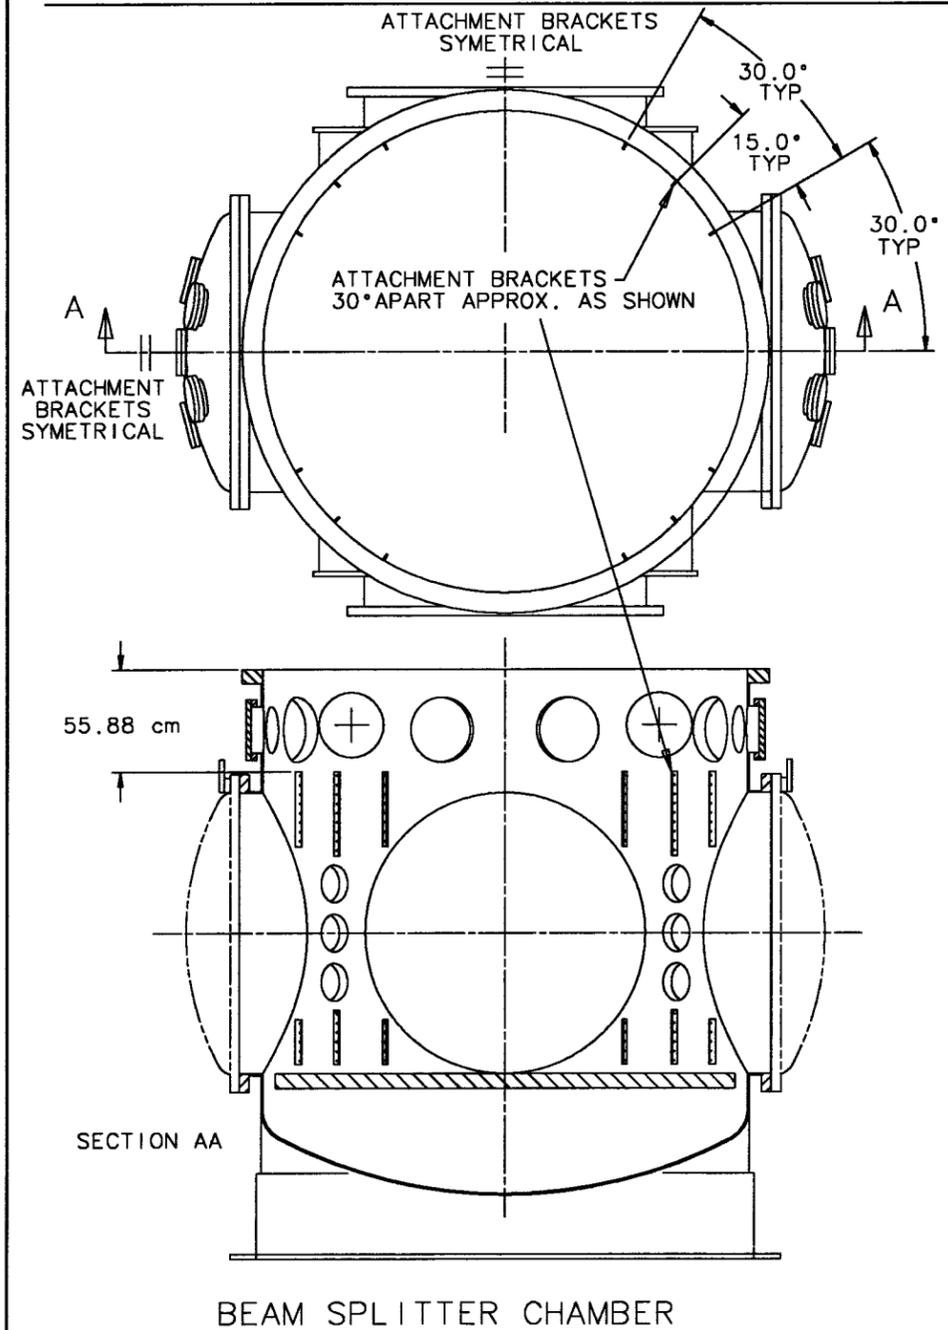
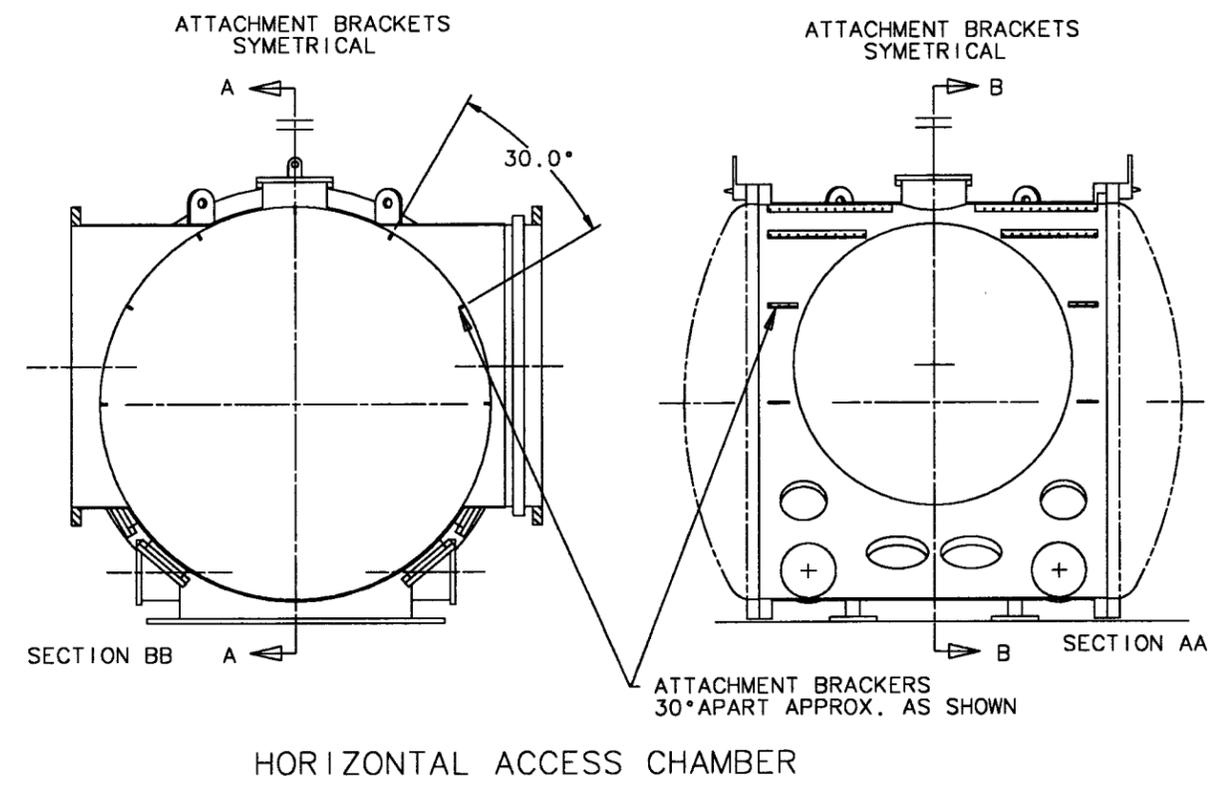
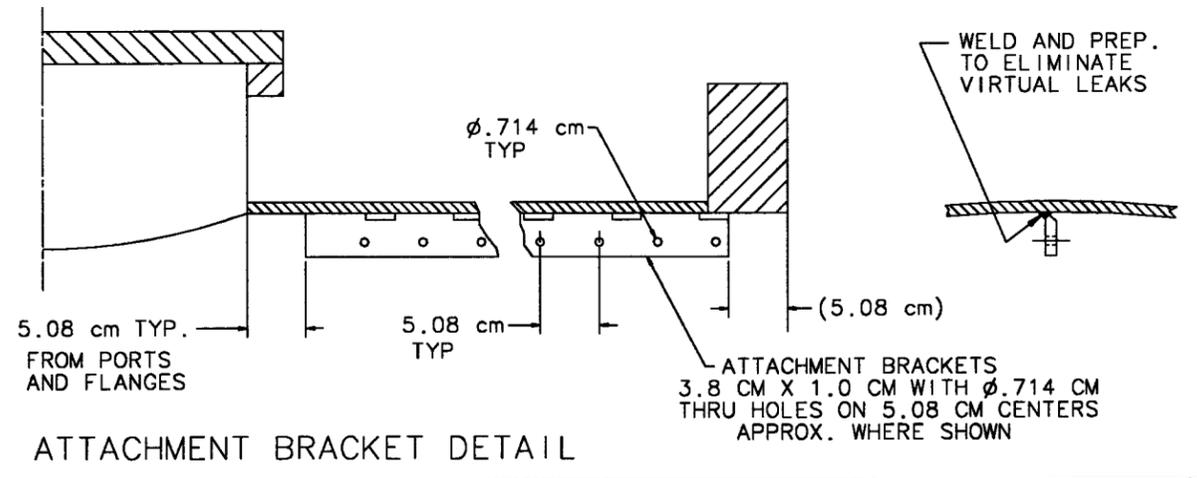


Figure 12.

CALIFORNIA INSTITUTE OF TECHNOLOGY		LIGO PROJECT	
MASSACHUSETTS INSTITUTE OF TECHNOLOGY		ATTACHMENT BRACKETS HAM, BSC & TMC CHAMBERS	
DRWN	KDR	11-9-94	
CHK			
SCALE:	DRAWING NUMBER	SHEET	REV.
	1101051	1 of 1	