

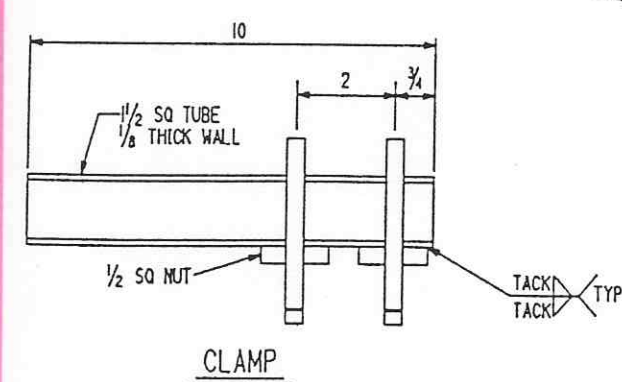
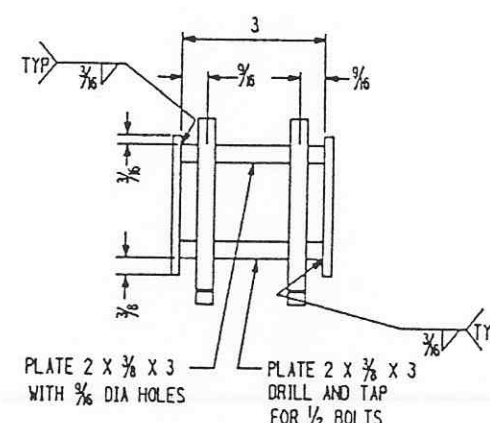
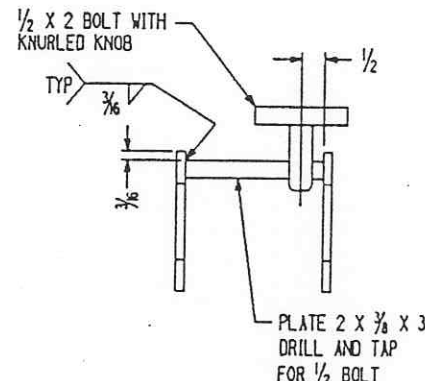
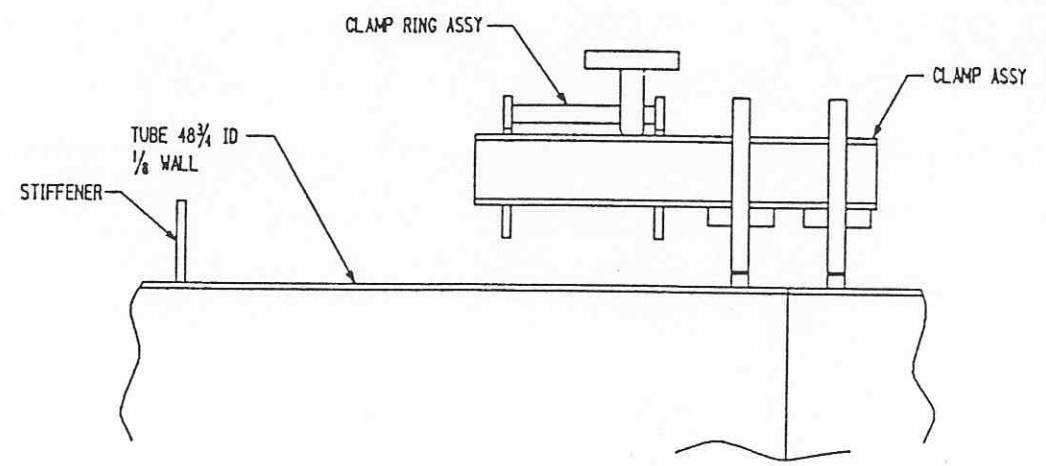


Date Rec'd: 11/10/95
 LIGO: D950050-03-B
 Contractor: CBI
 Date: 11/10/95
 Approved: [Signature]
 Date: 11/10/95
 Approved: [Signature]
 Date: 11/10/95
 Approved: [Signature]
 Date: 11/10/95
 Approved: [Signature]

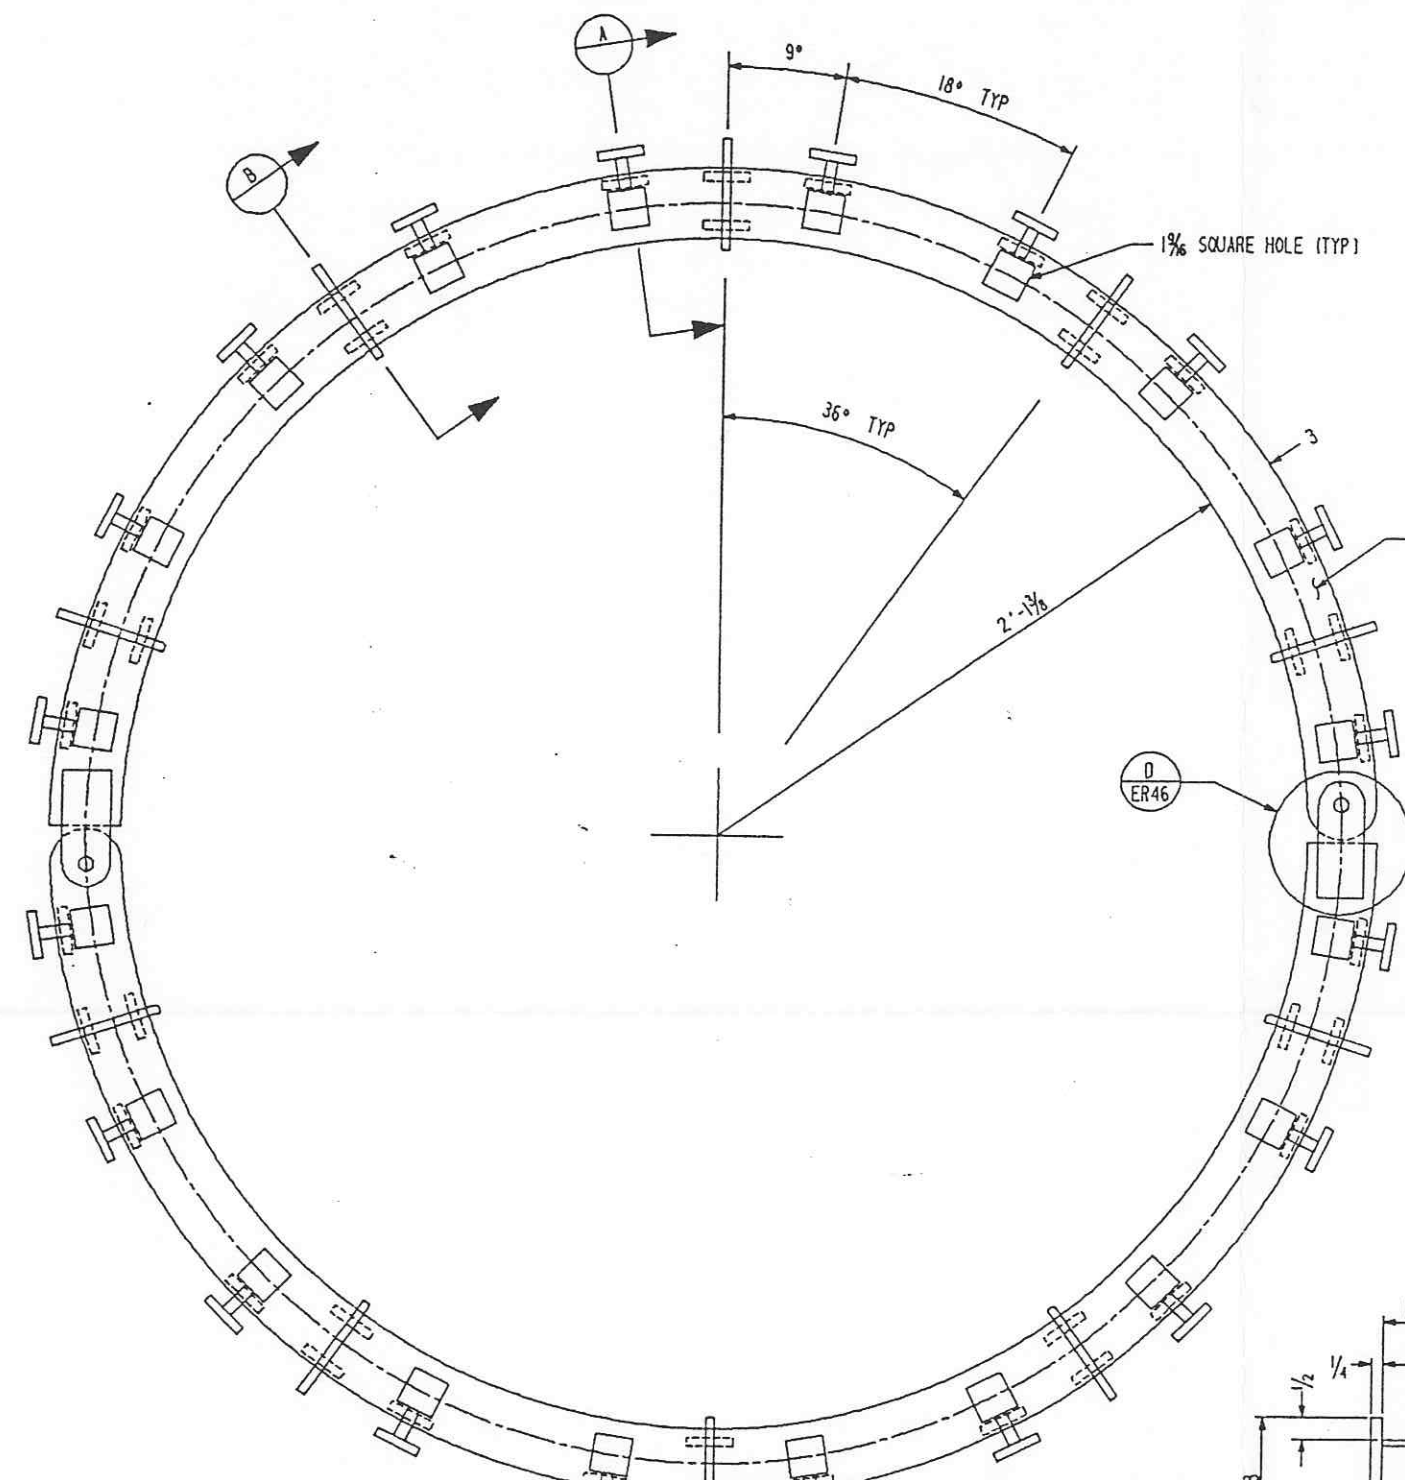

APPROVED
 M. Jellison
 CBI
 11/10/95
 DATE
 J. Jones
 11/10/95
 DATE
 CAITH

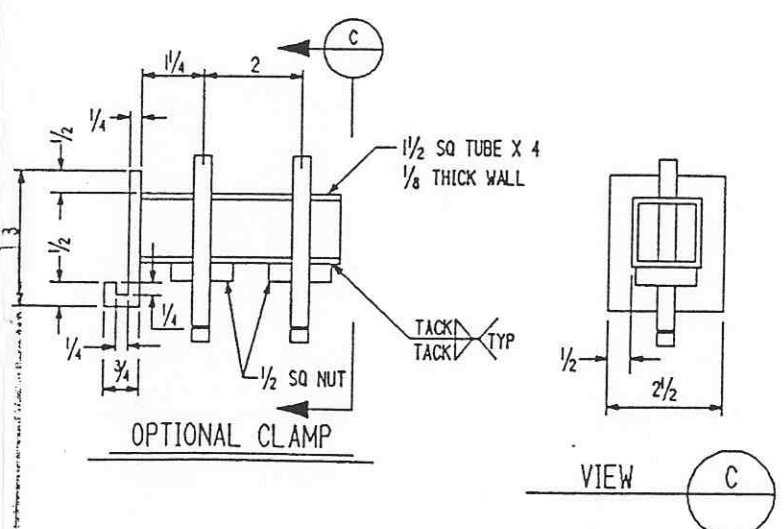

- NOTES:**
- USE 1/2 DIA X 4 SWIVEL SCREW CLAMPS WITH SOCKET HEAD EXCEPT WHERE NOTED.
 - WORK WITH DRAWING ER-46.

Supplier's/Purchaser's No. _____ CBI	
LIGO PROJECT FIT UP CLAMP	
Customer's No. _____ By RER Chkd _____ Date 11-12-93 J.L. RINGELSTETTER Engineering Supervisor	Contract No. 930212ER Dwg. ER-45 Sheet 3 Rev. 3
LIGO-D950050-03-B	