

1

2



3

4


NOTES: (UNLESS OTHERWISE SPECIFIED)

- 1. DIMENSIONS IN INCHES.
- 2. BREAK ALL SHARP EDGES.
- 3. FILLETS: R.015 MAX.

REV	DATE	DRAWN BY	CHECKED	DCC	DCN/DESCRIPTION
A	2/13/01	J. Romie			E010031/INITIAL RELEASE

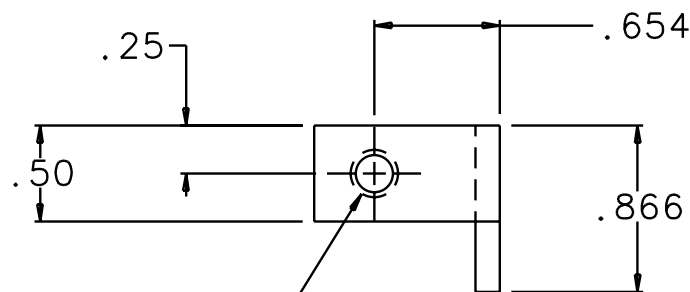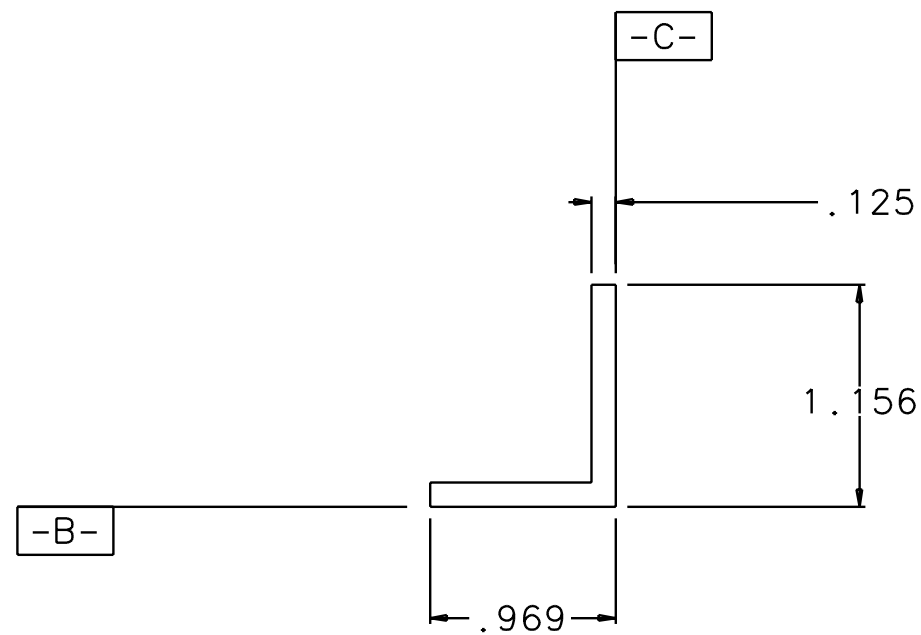

2X, 1/4-20 UNC-2B, THRU

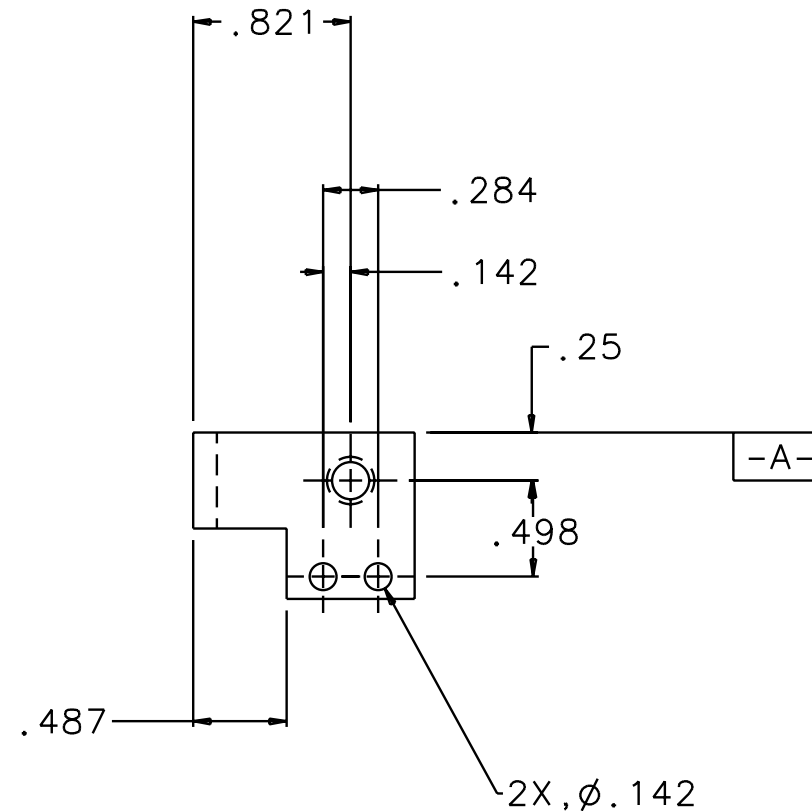

2X, ϕ .142

FRONT RIGHT
BACK LEFT

QTY REQD	FSCM NO	PART OR IDENTIFYING NO	NOMENCLATURE OR DESCRIPTION	MATERIAL SPECIFICATION	ITEM NO
PARTS LIST					
UNLESS OTHERWISE SPECIFIED DIMENSIONS ARE IN INCHES TOLERANCES ARE:			APPROVALS		
FRACTIONS DECIMALS			DATE		
0.XX=±0.01			J. Hazel		
0.XXX=±0.005			10/96		
ANGLES=±0.5°			TITLE		
DO NOT SCALE DRAWING			LIGO CALIFORNIA INSTITUTE OF TECHNOLOGY MASSACHUSETTS INSTITUTE OF TECHNOLOGY		
NEXT ASSEMBLY D950104			CORNER BRACKET, ONE		
MATERIAL ALUM. 6061-T6			DWC NO. D950112		
FINISH 64 MACHINING ALL OVER			REV A		
FILE LOCATION /home/dcc/docs/D950112.pdf			SCALE 1/1 SHEET 1 OF 1		

1

2

3

4