


NOTES:

1. DIMENSIONS IN INCHES.
2. TOLERANCES: XX:  $\pm 0.01$   
 XXX:  $\pm 0.005$   
 ANGLES:  $\pm 1^\circ$
3. MATERIAL: DELRIN
4. BREAK ALL SHARP EDGES.

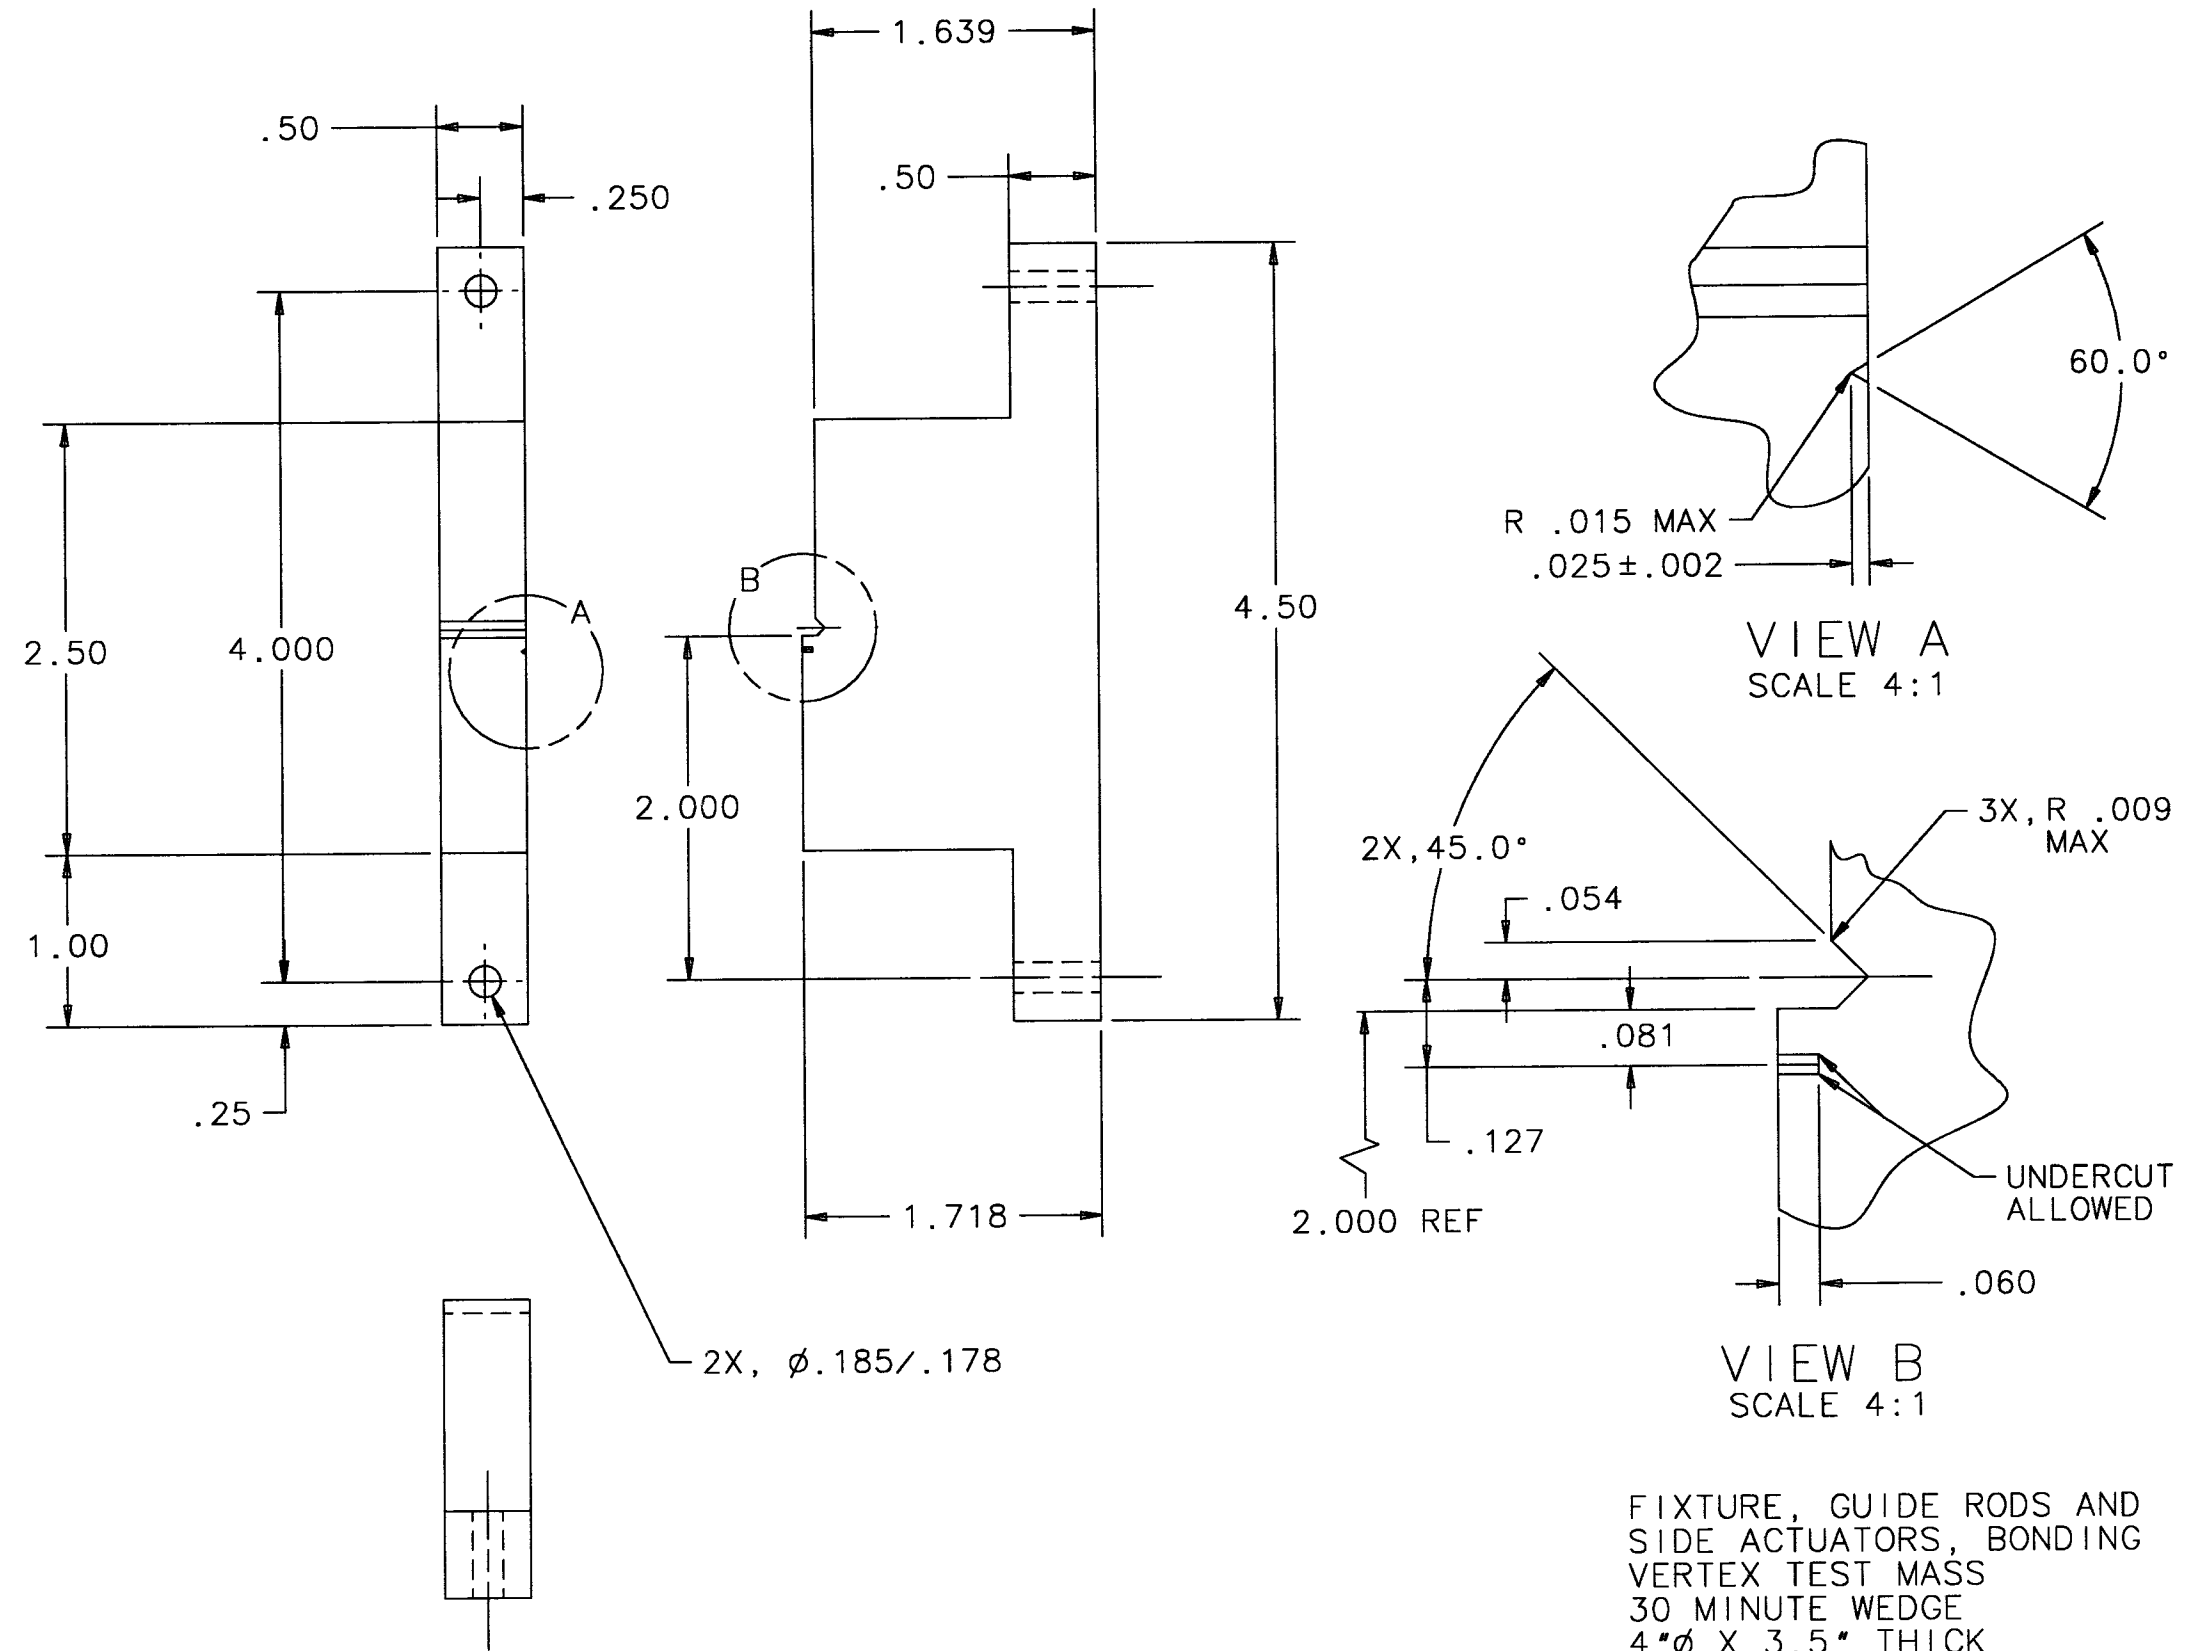

FIXTURE, GUIDE RODS AND  
 SIDE ACTUATORS, BONDING  
 VERTEX TEST MASS  
 30 MINUTE WEDGE  
 4"  $\phi$  X 3.5" THICK

LEFT BLOCK  
 D950157-01