


NOTES:

- 1. DIMENSIONS IN INCHES.
- 2. TOLERANCES: XX:  $\pm 0.01$   
XXX:  $\pm 0.005$   
ANGLES:  $\pm 1^\circ$
- 3. MATERIAL: DELRIN
- 4. BREAK ALL SHARP EDGES.

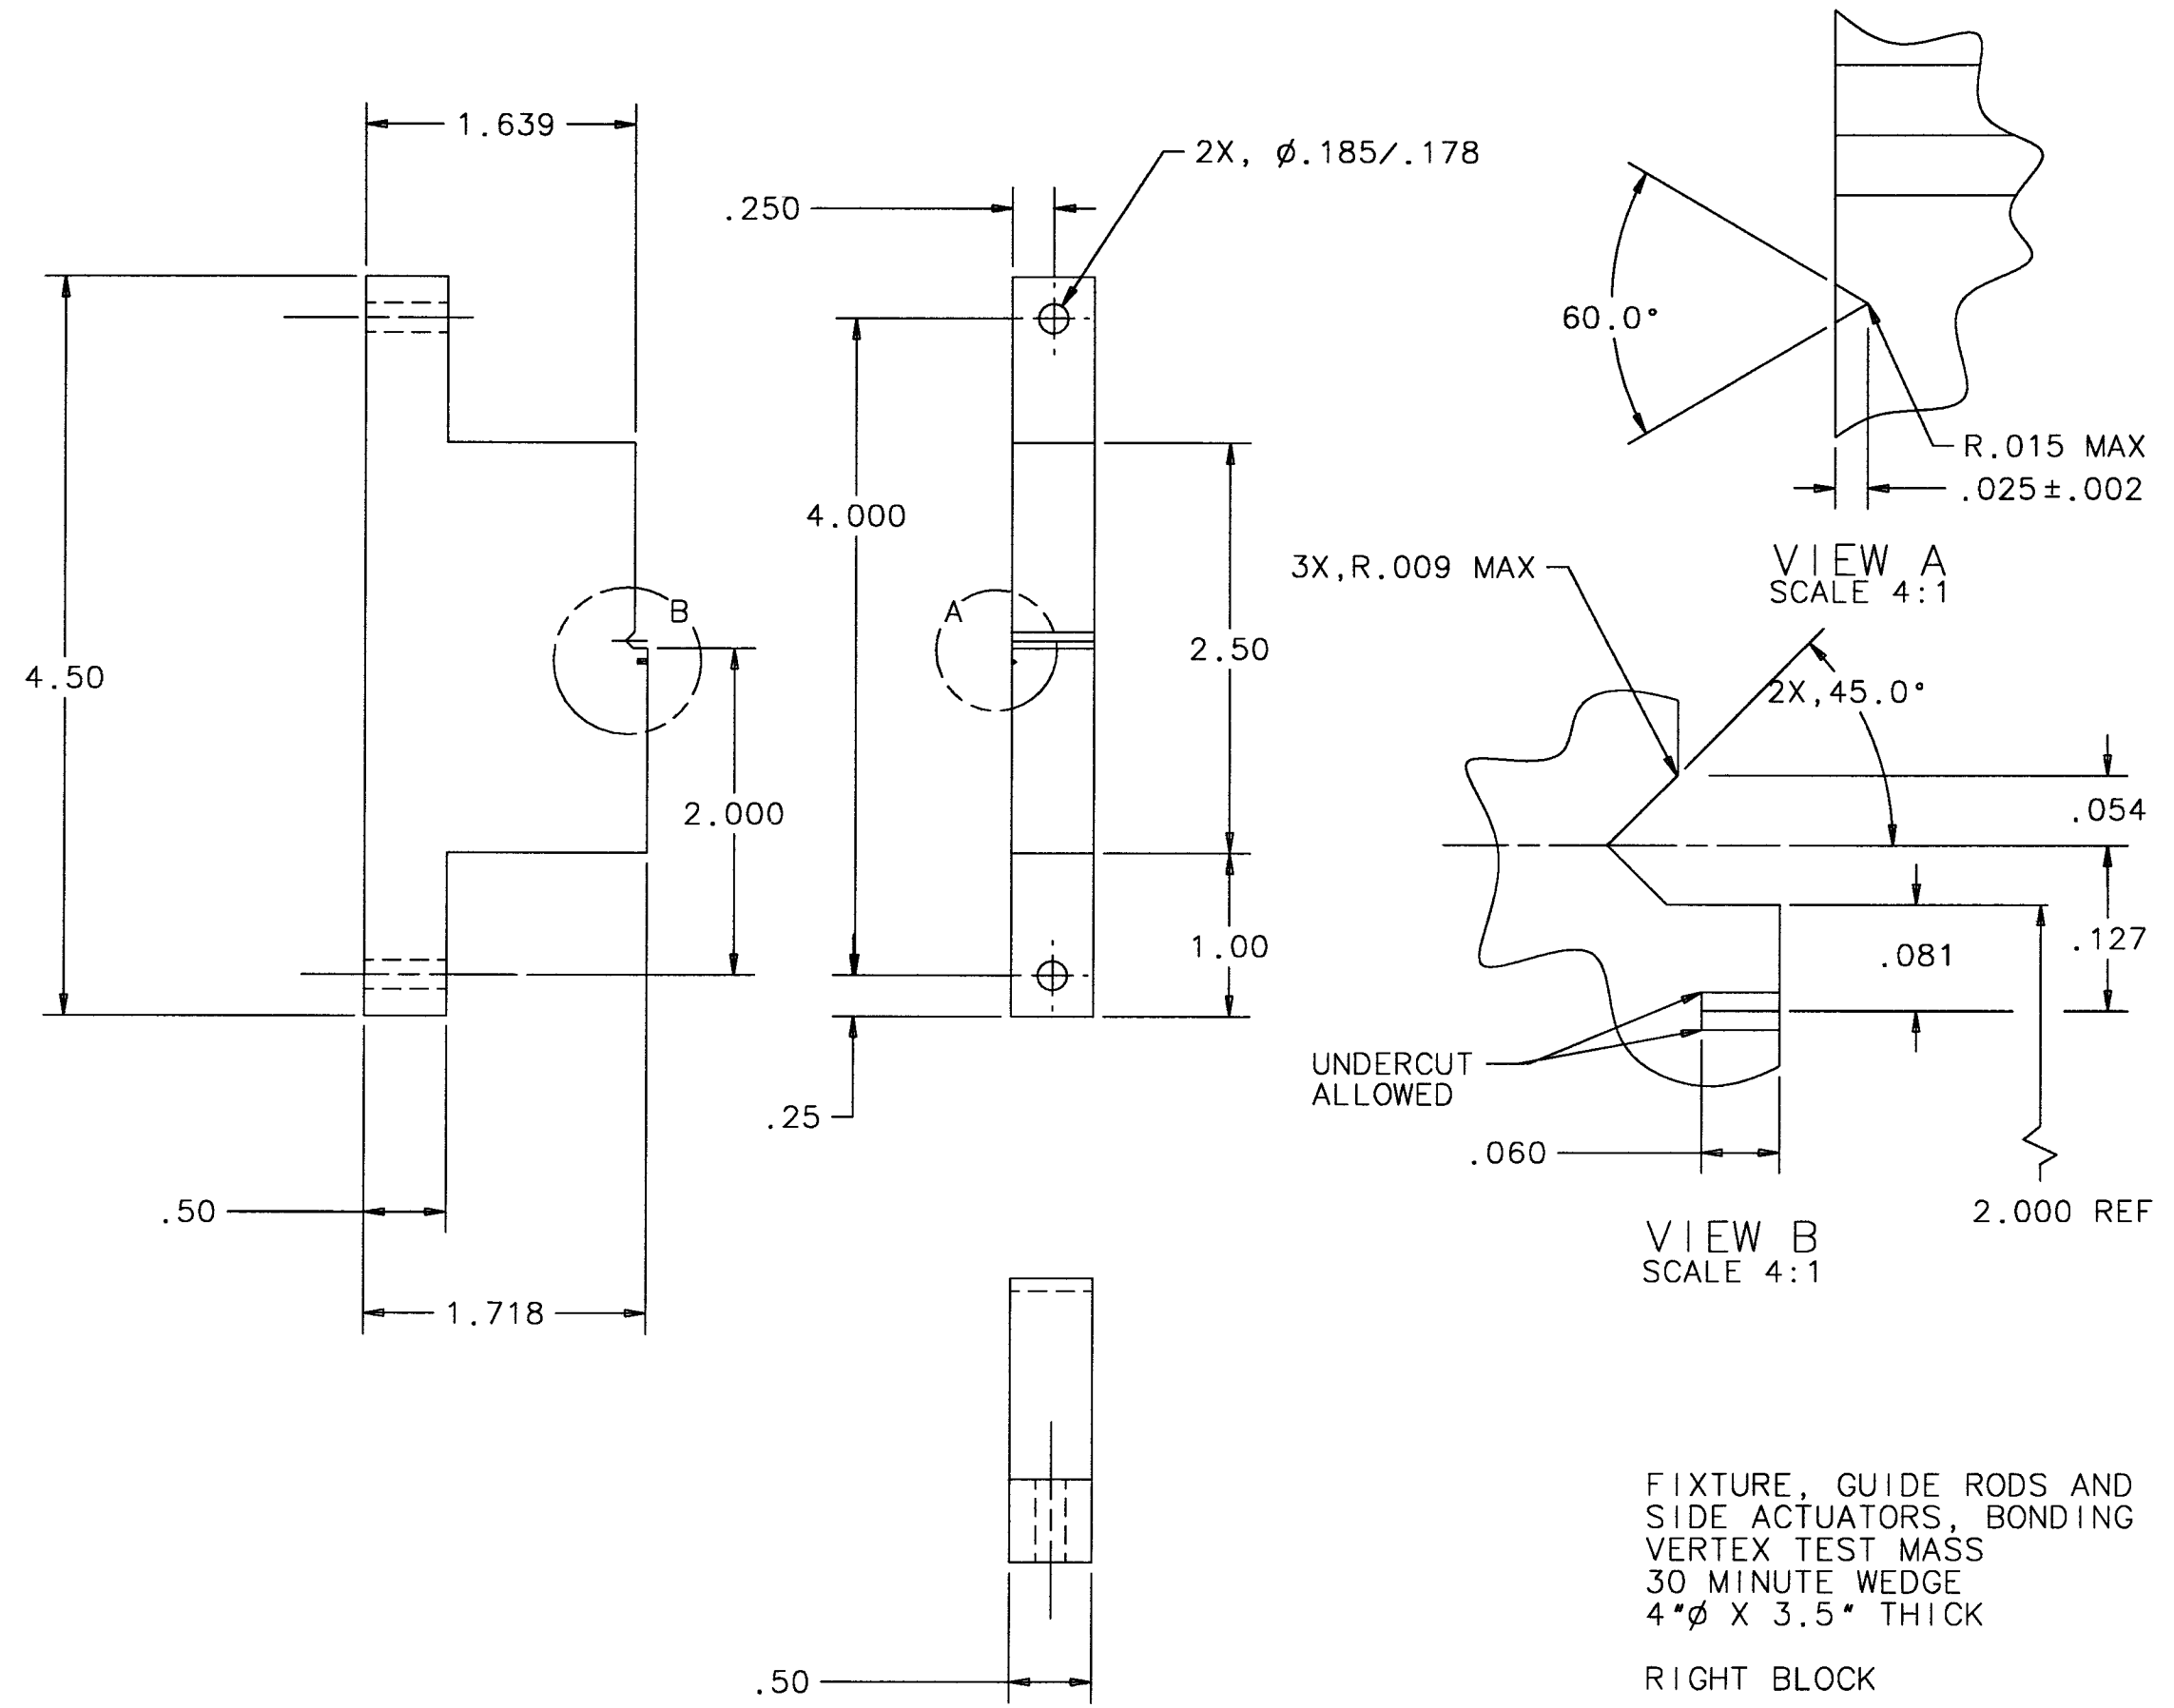

FIXTURE, GUIDE RODS AND  
 SIDE ACTUATORS, BONDING  
 VERTEX TEST MASS  
 30 MINUTE WEDGE  
 4"  $\phi$  X 3.5" THICK  
 RIGHT BLOCK  
 D950158-01