


NOTES: (UNLESS OTHERWISE SPECIFIED)
 1. FILLETS: R .015 MAX
 2. BREAK ALL SHARP EDGES .01/.02 X 45°

REV	DATE	DRAWN BY	CHECKED	DCC	DCN/DESCRIPTION
A	7-28-97	J. Hazel			E970121/INITIAL RELEASE
B	1-10-01	J. Romie			E000492/CUTOUTS FOR LHO2k

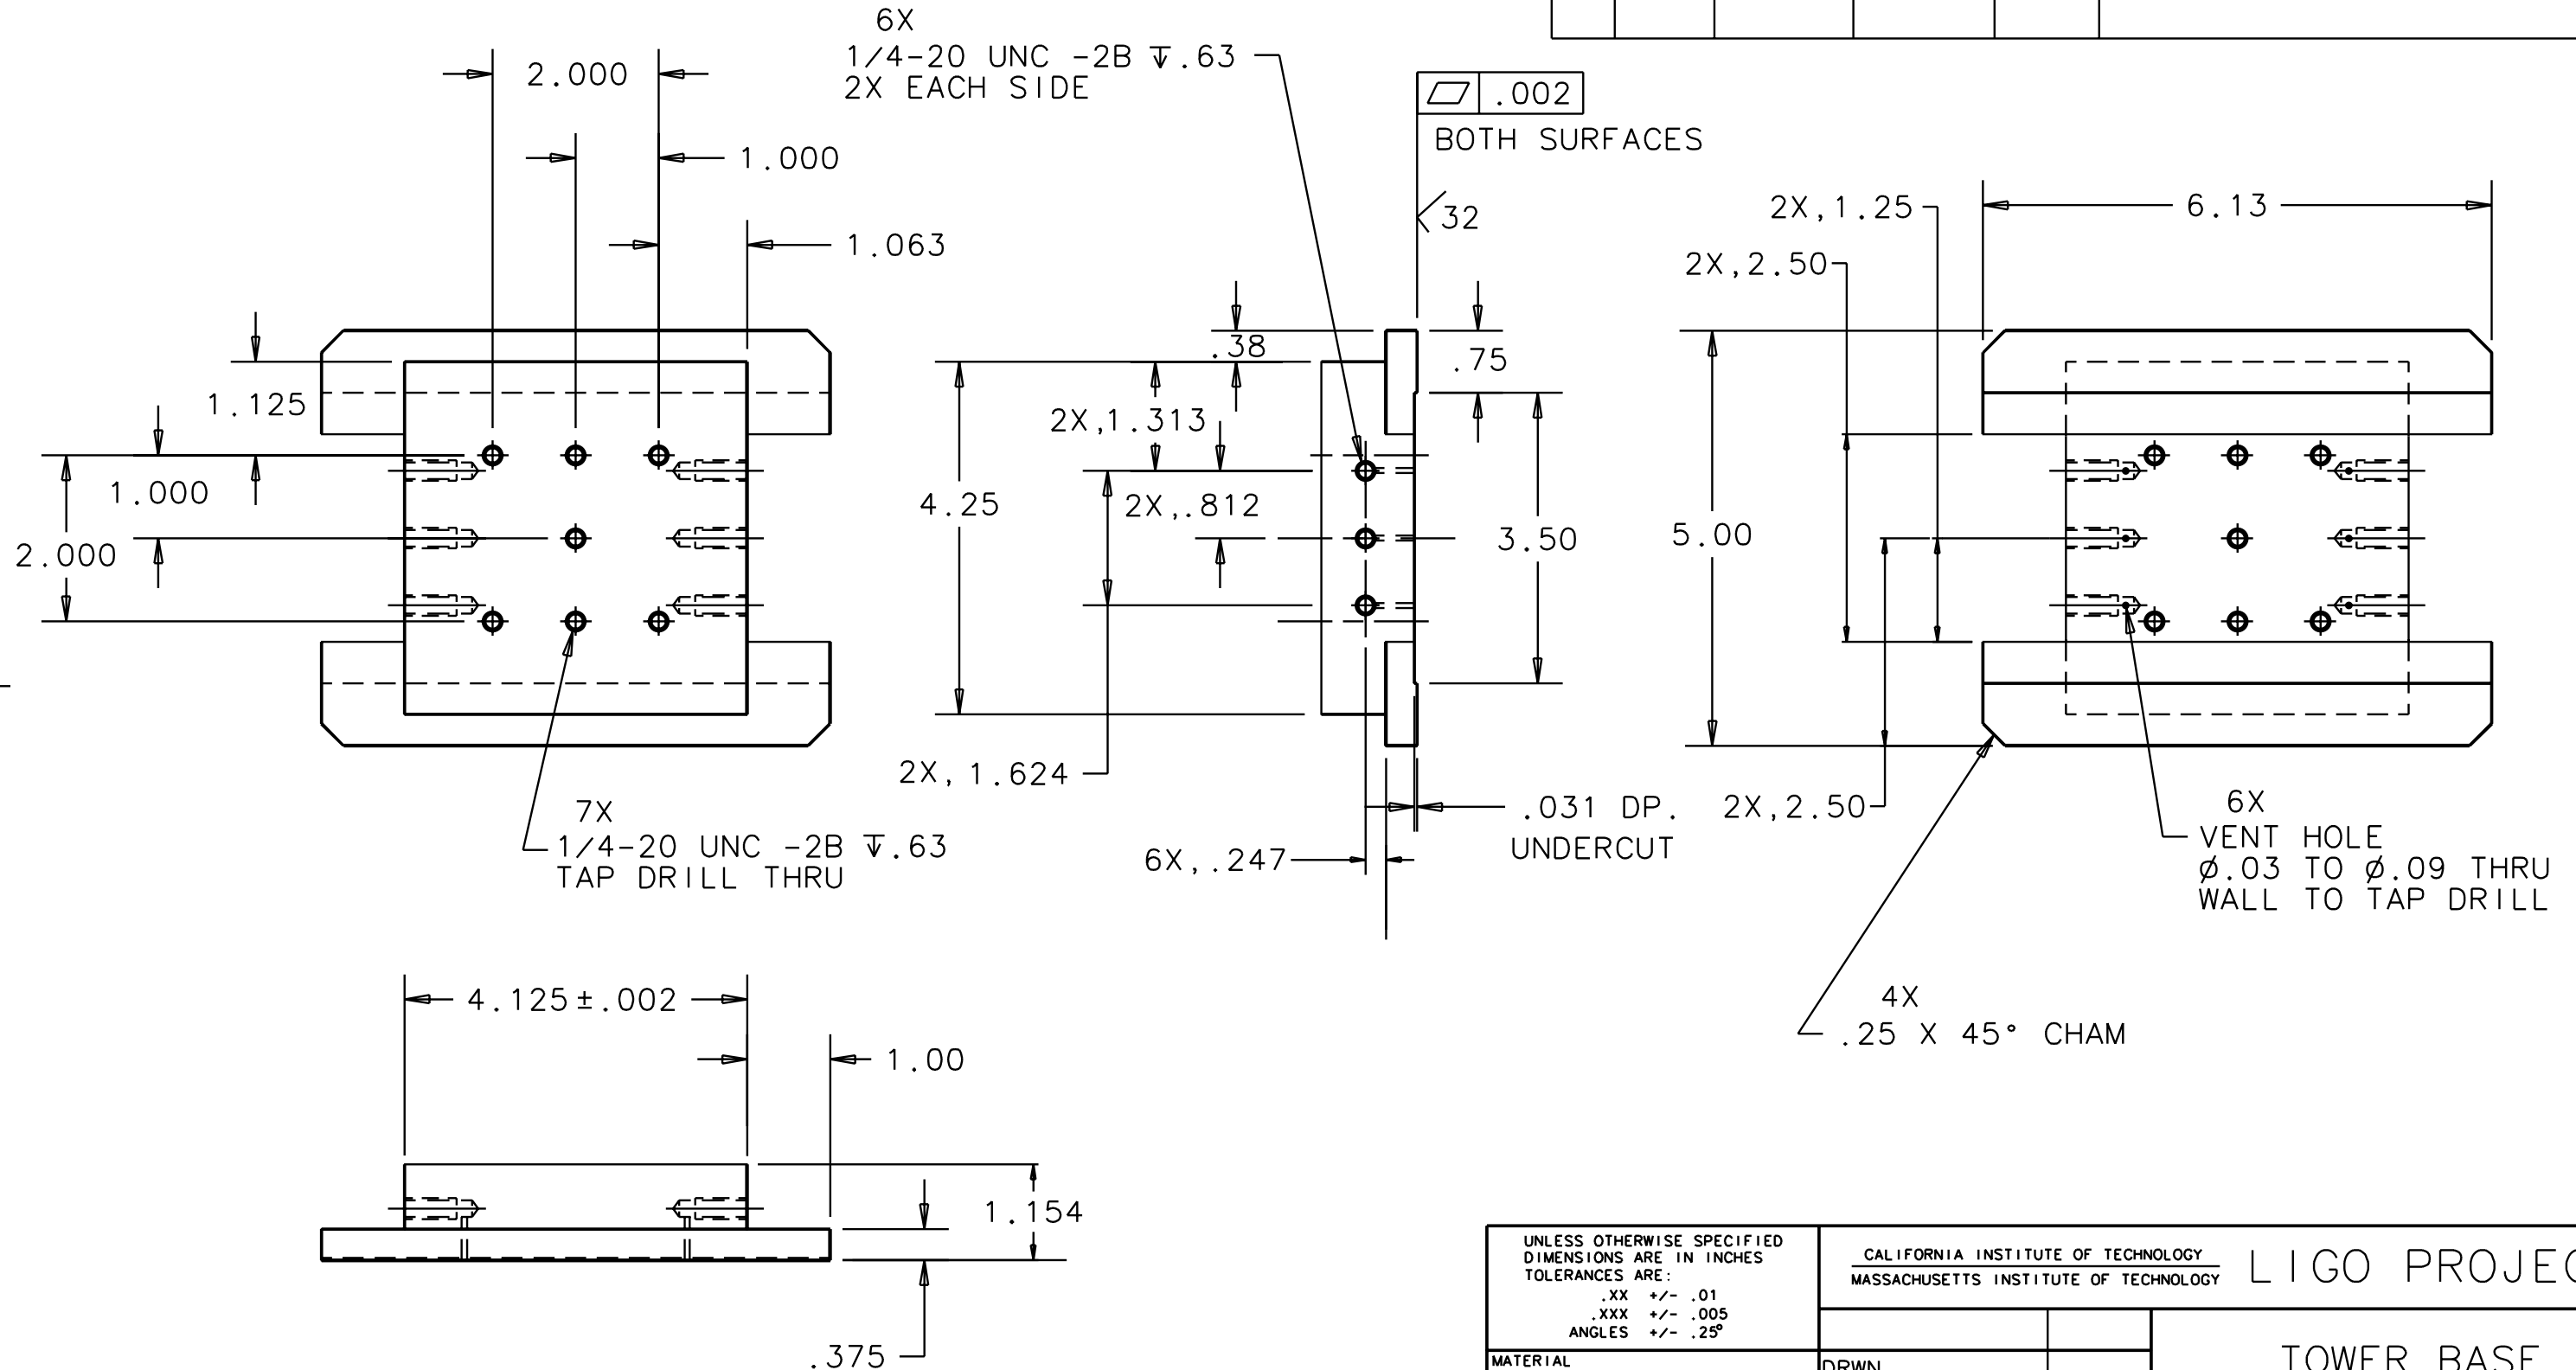

UNLESS OTHERWISE SPECIFIED DIMENSIONS ARE IN INCHES TOLERANCES ARE: .XX +/- .01 .XXX +/- .005 ANGLES +/- .25°	CALIFORNIA INSTITUTE OF TECHNOLOGY MASSACHUSETTS INSTITUTE OF TECHNOLOGY		LIGO PROJECT		
	MATERIAL	DRWN	TOWER BASE		
	300 SERIES STAINLESS	CHK			
FINISH 64	SCALE: 1/2	DRAWING NUMBER D960004-B-D	SHEET 1 of 1		