
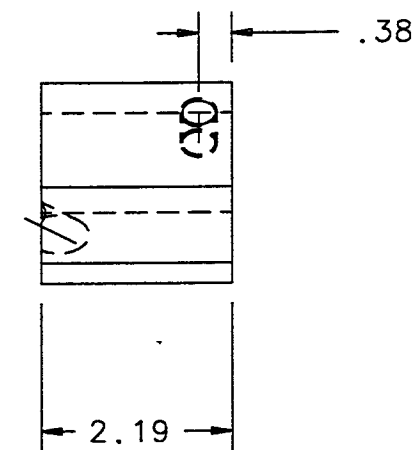
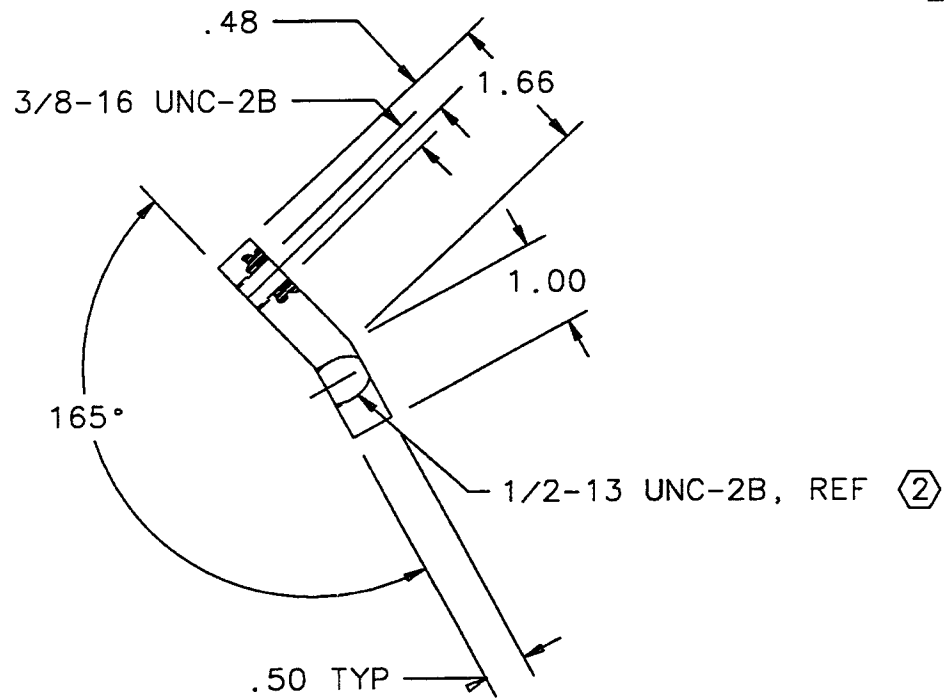
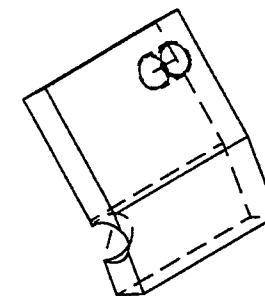


NOTES: (UNLESS OTHERWISE SPECIFIED)

- 1. BREAK ALL SHARP EDGES.
- ② THIS FEATURE TO BE DEFINED AT NEXT ASSEMBLY.

REV	DESCRIPTION OF CHANGE	APPROVAL	DATE

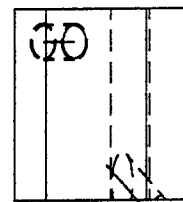

QTY REQD	PART OR IDENTIFYING NO	NOMENCLATURE OR DESCRIPTION	MATERIAL SPECIFICATION	ITEM NO
PARTS LIST				
UNLESS OTHERWISE SPECIFIED DIMENSIONS ARE IN INCHES TOLERANCES ARE:		APPROVALS	DATE	LIGO CALIFORNIA INSTITUTE OF TECHNOLOGY MASSACHUSETTS INSTITUTE OF TECHNOLOGY
FRACTIONS DECIMALS		DRAWN J. Hazel	4/96	
.XX ± .01 .XXX ± .005 angles ± 1/2°		CHECKED		TITLE BRACKET, SAFETY STOP, TOP, FRONT
DO NOT SCALE DRAWING				DWG NO. D960139 REV 00
NEXT ASSEMBLY	D960133	MATERIAL	304 STAINLESS	SCALE 1/2 SHEET 1 OF 1
FILE LOCATION	~\janeen/D960139.dwg	FINISH	MACHINE ALL SURFACES	