
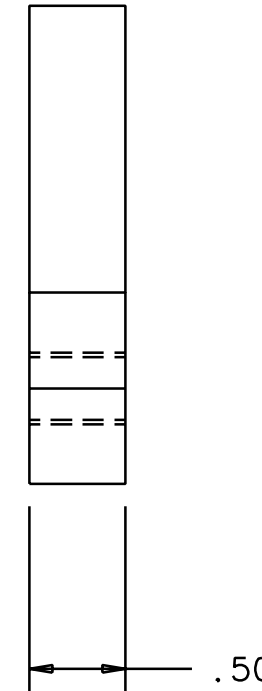
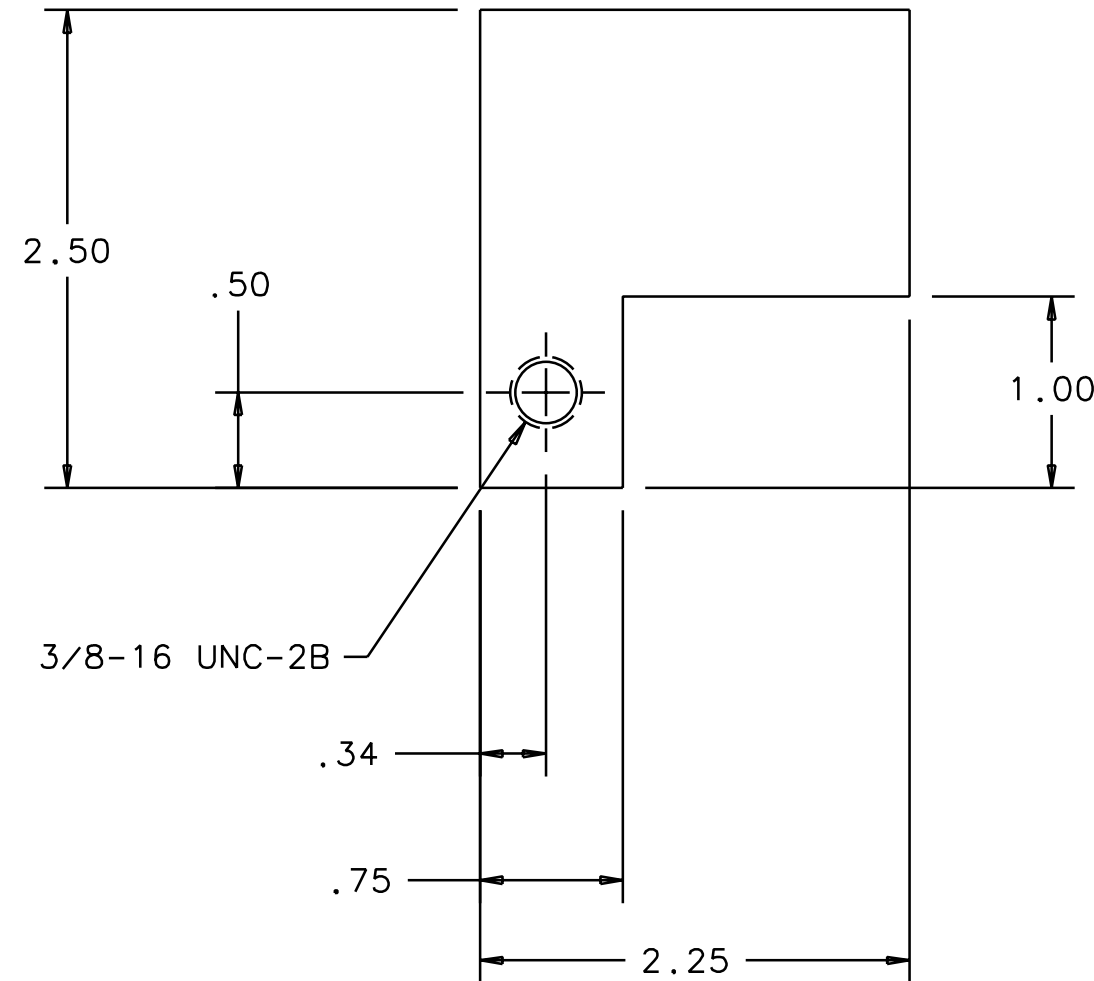


NOTES: (UNLESS OTHERWISE SPECIFIED)
 1. BREAK ALL SHARP EDGES.

REV	DATE	DRAWN BY	CHECKED	DCC	DCN/DESCRIPTION
A	2/5/98	J. Hazel			E980010/INITIAL RELEASE

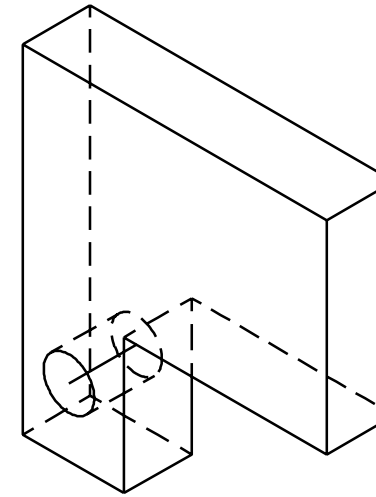

QTY REQD	FSCM NO	PART OR IDENTIFYING NO	NOMENCLATURE OR DESCRIPTION	MATERIAL SPECIFICATION	ITEM NO
PARTS LIST					
UNLESS OTHERWISE SPECIFIED DIMENSIONS ARE IN INCHES TOLERANCES ARE: FRACTIONS DECIMALS 0.XX = ±0.01 0.XXX = ±0.005 ANGLES = ±0.5° DO NOT SCALE DRAWING			APPROVALS DRAWN J. Hazel CHECKED	DATE 4/96	CALIFORNIA INSTITUTE OF TECHNOLOGY MASSACHUSETTS INSTITUTE OF TECHNOLOGY
MATERIAL 304 STAINLESS			TITLE LOS, BRACKET, SAFETY STOP		REV A
FINISH			SIZE B	DWG NO. D960140	
NEXT ASSEMBLY D960133		SCALE 1/1	FILENAME /home/dcc/docs/D960140.pdf		SHEET 1 OF 1