

1





2

3

4

NOTES: (UNLESS OTHERWISE SPECIFIED)
1. BREAK ALL SHARP EDGES.

REV	DATE	DRAWN BY	CHECKED	DCC	DCN/DESCRIPTION
A	2/5/98	J. Hazel			E980010/INITIAL RELEASE

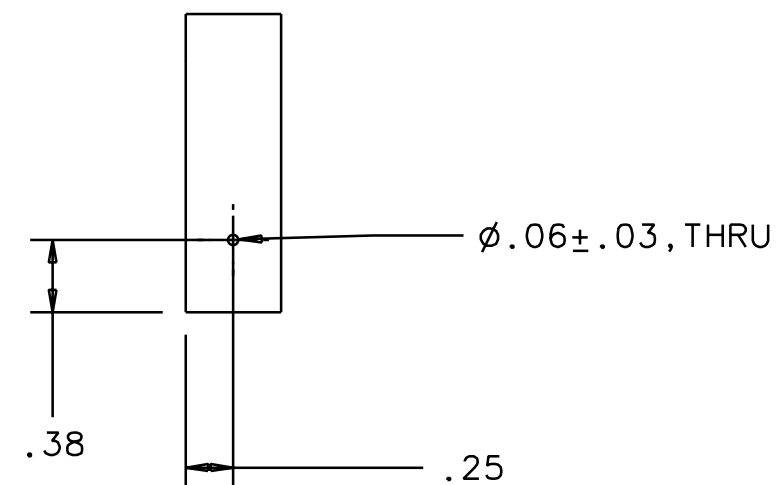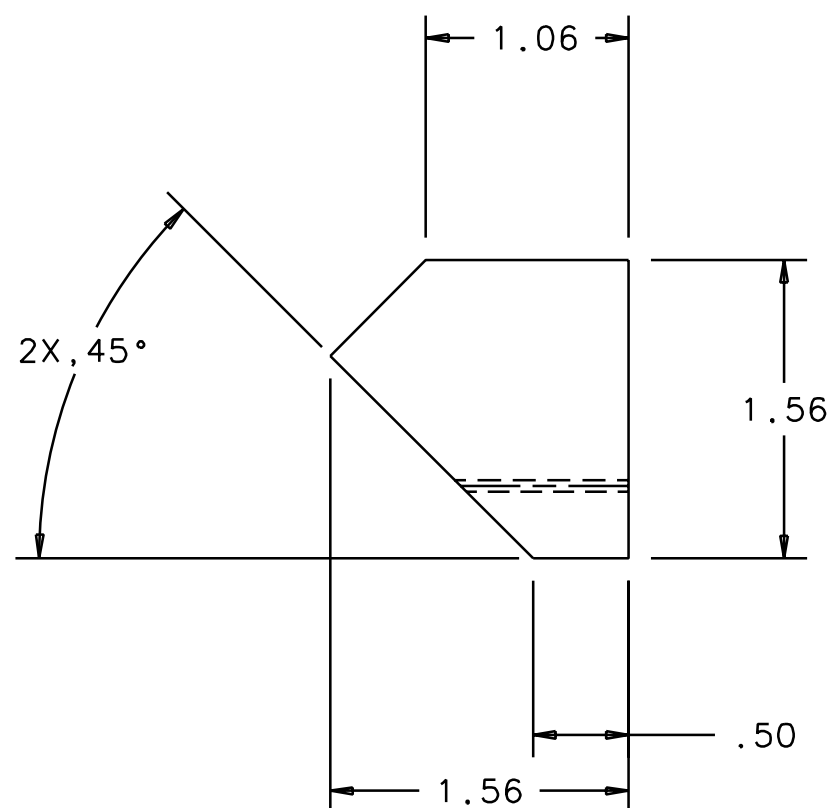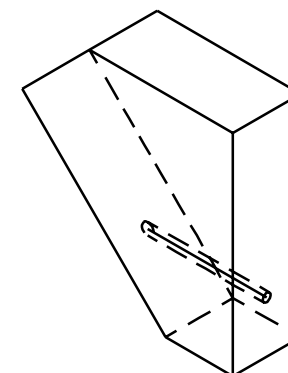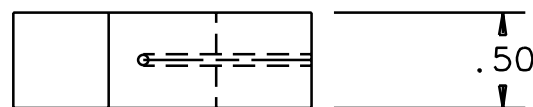

QTY REQD	PART OR IDENTIFYING NO	NOMENCLATURE OR DESCRIPTION	MATERIAL SPECIFICATION	ITEM NO
		PARTS LIST		
UNLESS OTHERWISE SPECIFIED DIMENSIONS ARE IN INCHES TOLERANCES ARE: FRACTIONS DECIMALS 0.XX=±0.01 0.XXX=±0.005 ANGLES=±0.5° DO NOT SCALE DRAWING		APPROVALS DRAWN J. Hazel CHECKED	DATE 4/96	CALIFORNIA INSTITUTE OF TECHNOLOGY MASSACHUSETTS INSTITUTE OF TECHNOLOGY TITLE BRACKET, FRONT, TOP DWC NO. D960143 REV A
NEXT ASSEMBLY D960133	MATERIAL 304 STAINLESS	FINISH	SCALE 1/2	SHEET 1 OF 1

1

2

3

4

FILE LOCATION
/home/dcc/docs/D960143.pdf