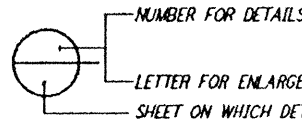
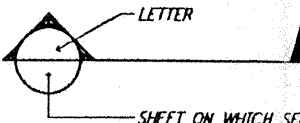
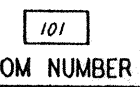
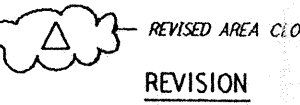
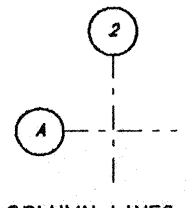
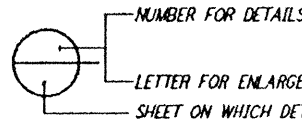
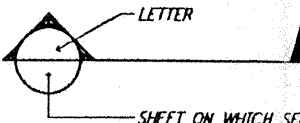
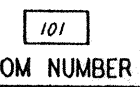
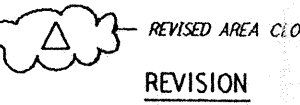
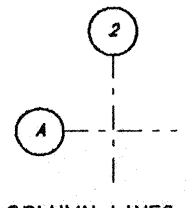
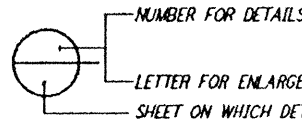
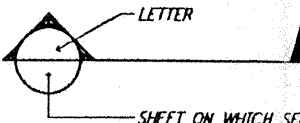
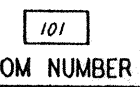
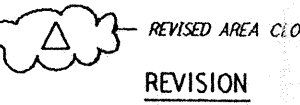
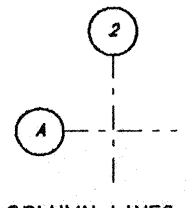
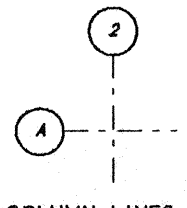
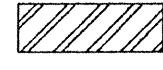
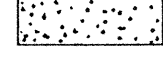
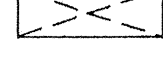
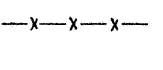
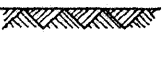
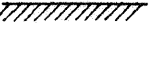
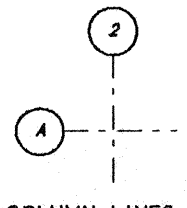
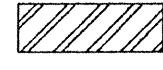
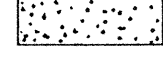
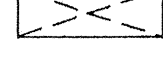
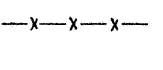
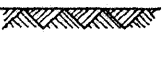
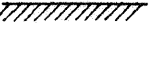
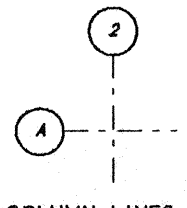
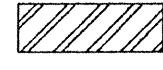
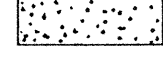
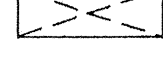
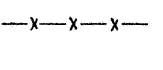
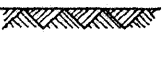
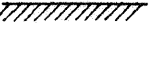


ABBREVIATIONS	SYMBOLS	GENERAL NOTES			
<table border="0" style="width:100%;"> <tr> <td style="width:33%;"> AB ANCHOR BOLT ACI AMERICAN CONCRETE INSTITUTE AISC AMERICAN INSTITUTE OF STEEL CONSTRUCTION APPROX APPROXIMATE ARCH ARCHITECTURAL ASTM AMERICAN SOCIETY FOR TESTING AND MATERIALS AWS AMERICAN WELDING SOCIETY B/B BACK TO BACK B/P BASE PLATE BM BEAM BOF BOTTOM OF FOOTING BOS BOTTOM OF STEEL BRACING C CAMBER CC OR C/C CENTER TO CENTER CG CENTER OF GRAVITY CJ CONSTRUCTION JOINT CLG CEILING CLR CLEAR CMU CONCRETE MASONRY UNIT COL COLUMN CONC CONCRETE CONT CONTINUOUS CU CUBIC DET DETAIL DIAG DIAGONAL DIM DIMENSION DL DEAD LOAD DITTO DWG DRAWING DWL DOWEL EA EACH EF EACH FACE EL ELEVATION ENCL ENCLOSURE ENGR ENGINEER EQ EQUAL EQUIP EQUIPMENT ETC ETCETERA EW EACH WAY EXIST EXISTING FD FLOOR DRAIN FDW FOUNDATION FIN FINISH FLR FLOOR FLSH FLASHING FOC FACE OF CONCRETE FRAM FRAMING FS FAR SIDE FT FOOT FEET FTG FOOTING GA GAUGE GALV GALVANIZED GR GRADE HP HIGH POINT HR HANDRAIL HSB HIGH STRENGTH BOLT ID INSIDE DIAMETER IN INCH INFO INFORMATION INSUL INSULATION JT JOIST JT JOINT LB POUND LG LENGTH LL LIVE LOAD LLH LONG LEG HORIZONTAL LLV LONG LEG VERTICAL LWC LIGHT WEIGHT CONCRETE </td> <td style="width:33%;"> MAX MAXIMUM MB MACHINE BOLT MECH MECHANICAL MEZZ MEZZANINE MFR MANUFACTURER MIN MINIMUM MISC MISCELLANEOUS MPH MILES PER HOUR NS NEAR SIDE NTS NOT TO SCALE OC ON CENTER OD OUTSIDE DIAMETER OH OPPOSITE HAND OPNG OPENING OPP OPPOSITE OTO OUT TO OUT PCF POUNDS PER CUBIC FOOT PL PLATE PSF POUNDS PER SQUARE FOOT PSI POUNDS PER SQUARE INCH PT POINT R RADIUS RD ROOF DRAIN REF REFERENCE REIN OR BARS REINFORCING STEEL REQ REQUIRED REV REVISE OR REVISION SCHED SCHEDULE SECT SECTION SHF SHEET SIM SIMILAR SLY SHORT LEG VERTICAL SPA SPACED ST STAINLESS STEEL STD STANDARD STIF STIFFENER SYM SYMMETRICAL TAB TOP AND BOTTOM THK THICKNESS TOC TOP OF CONCRETE TOF TOP OF FOOTING TOS TOP OF STEEL TOW TOP OF WALL TYP TYPICAL UNO UNLESS OTHERWISE NOTED W/ WITH WP WATER PROOF WP WORKING POINT WS WELDED STUD WF WEIGHT WWF WELDED WIRE FABRIC WWM WELDED WIRE MESH </td> </tr> </table>	AB ANCHOR BOLT ACI AMERICAN CONCRETE INSTITUTE AISC AMERICAN INSTITUTE OF STEEL CONSTRUCTION APPROX APPROXIMATE ARCH ARCHITECTURAL ASTM AMERICAN SOCIETY FOR TESTING AND MATERIALS AWS AMERICAN WELDING SOCIETY B/B BACK TO BACK B/P BASE PLATE BM BEAM BOF BOTTOM OF FOOTING BOS BOTTOM OF STEEL BRACING C CAMBER CC OR C/C CENTER TO CENTER CG CENTER OF GRAVITY CJ CONSTRUCTION JOINT CLG CEILING CLR CLEAR CMU CONCRETE MASONRY UNIT COL COLUMN CONC CONCRETE CONT CONTINUOUS CU CUBIC DET DETAIL DIAG DIAGONAL DIM DIMENSION DL DEAD LOAD DITTO DWG DRAWING DWL DOWEL EA EACH EF EACH FACE EL ELEVATION ENCL ENCLOSURE ENGR ENGINEER EQ EQUAL EQUIP EQUIPMENT ETC ETCETERA EW EACH WAY EXIST EXISTING FD FLOOR DRAIN FDW FOUNDATION FIN FINISH FLR FLOOR FLSH FLASHING FOC FACE OF CONCRETE FRAM FRAMING FS FAR SIDE FT FOOT FEET FTG FOOTING GA GAUGE GALV GALVANIZED GR GRADE HP HIGH POINT HR HANDRAIL HSB HIGH STRENGTH BOLT ID INSIDE DIAMETER IN INCH INFO INFORMATION INSUL INSULATION JT JOIST JT JOINT LB POUND LG LENGTH LL LIVE LOAD LLH LONG LEG HORIZONTAL LLV LONG LEG VERTICAL LWC LIGHT WEIGHT CONCRETE	MAX MAXIMUM MB MACHINE BOLT MECH MECHANICAL MEZZ MEZZANINE MFR MANUFACTURER MIN MINIMUM MISC MISCELLANEOUS MPH MILES PER HOUR NS NEAR SIDE NTS NOT TO SCALE OC ON CENTER OD OUTSIDE DIAMETER OH OPPOSITE HAND OPNG OPENING OPP OPPOSITE OTO OUT TO OUT PCF POUNDS PER CUBIC FOOT PL PLATE PSF POUNDS PER SQUARE FOOT PSI POUNDS PER SQUARE INCH PT POINT R RADIUS RD ROOF DRAIN REF REFERENCE REIN OR BARS REINFORCING STEEL REQ REQUIRED REV REVISE OR REVISION SCHED SCHEDULE SECT SECTION SHF SHEET SIM SIMILAR SLY SHORT LEG VERTICAL SPA SPACED ST STAINLESS STEEL STD STANDARD STIF STIFFENER SYM SYMMETRICAL TAB TOP AND BOTTOM THK THICKNESS TOC TOP OF CONCRETE TOF TOP OF FOOTING TOS TOP OF STEEL TOW TOP OF WALL TYP TYPICAL UNO UNLESS OTHERWISE NOTED W/ WITH WP WATER PROOF WP WORKING POINT WS WELDED STUD WF WEIGHT WWF WELDED WIRE FABRIC WWM WELDED WIRE MESH	<table border="0" style="width:100%;"> <tr> <td style="width:50%;"> \angle ANGLE \lfloor CHANNEL \square PLATE \ominus CENTER LINE \oslash DIAMETER or ROUND \oplus WORK POINT OR ELEV BENCH MARK  NUMBER FOR DETAILS LETTER FOR ENLARGED PLANS, ELEVATIONS SHEET ON WHICH DETAIL OCCURS DETAIL </td> <td style="width:50%;"> \triangle DELTA \boxplus SQUARE FEET $\#$ NUMBER or POUND $\&$ AND \textcircled{A} AT  LETTER SHEET ON WHICH SECTION OCCURS SECTION  ROOM NUMBER  REVISED AREA CLOUDED REVISION  DET/SECT CROSS REF SHEET NUMBER SHEET WHERE REFERENCED FROM COLUMN LINES </td> </tr> </table>	\angle ANGLE \lfloor CHANNEL \square PLATE \ominus CENTER LINE \oslash DIAMETER or ROUND \oplus WORK POINT OR ELEV BENCH MARK  NUMBER FOR DETAILS LETTER FOR ENLARGED PLANS, ELEVATIONS SHEET ON WHICH DETAIL OCCURS DETAIL	\triangle DELTA \boxplus SQUARE FEET $\#$ NUMBER or POUND $\&$ AND \textcircled{A} AT  LETTER SHEET ON WHICH SECTION OCCURS SECTION  ROOM NUMBER  REVISED AREA CLOUDED REVISION  DET/SECT CROSS REF SHEET NUMBER SHEET WHERE REFERENCED FROM COLUMN LINES
AB ANCHOR BOLT ACI AMERICAN CONCRETE INSTITUTE AISC AMERICAN INSTITUTE OF STEEL CONSTRUCTION APPROX APPROXIMATE ARCH ARCHITECTURAL ASTM AMERICAN SOCIETY FOR TESTING AND MATERIALS AWS AMERICAN WELDING SOCIETY B/B BACK TO BACK B/P BASE PLATE BM BEAM BOF BOTTOM OF FOOTING BOS BOTTOM OF STEEL BRACING C CAMBER CC OR C/C CENTER TO CENTER CG CENTER OF GRAVITY CJ CONSTRUCTION JOINT CLG CEILING CLR CLEAR CMU CONCRETE MASONRY UNIT COL COLUMN CONC CONCRETE CONT CONTINUOUS CU CUBIC DET DETAIL DIAG DIAGONAL DIM DIMENSION DL DEAD LOAD DITTO DWG DRAWING DWL DOWEL EA EACH EF EACH FACE EL ELEVATION ENCL ENCLOSURE ENGR ENGINEER EQ EQUAL EQUIP EQUIPMENT ETC ETCETERA EW EACH WAY EXIST EXISTING FD FLOOR DRAIN FDW FOUNDATION FIN FINISH FLR FLOOR FLSH FLASHING FOC FACE OF CONCRETE FRAM FRAMING FS FAR SIDE FT FOOT FEET FTG FOOTING GA GAUGE GALV GALVANIZED GR GRADE HP HIGH POINT HR HANDRAIL HSB HIGH STRENGTH BOLT ID INSIDE DIAMETER IN INCH INFO INFORMATION INSUL INSULATION JT JOIST JT JOINT LB POUND LG LENGTH LL LIVE LOAD LLH LONG LEG HORIZONTAL LLV LONG LEG VERTICAL LWC LIGHT WEIGHT CONCRETE	MAX MAXIMUM MB MACHINE BOLT MECH MECHANICAL MEZZ MEZZANINE MFR MANUFACTURER MIN MINIMUM MISC MISCELLANEOUS MPH MILES PER HOUR NS NEAR SIDE NTS NOT TO SCALE OC ON CENTER OD OUTSIDE DIAMETER OH OPPOSITE HAND OPNG OPENING OPP OPPOSITE OTO OUT TO OUT PCF POUNDS PER CUBIC FOOT PL PLATE PSF POUNDS PER SQUARE FOOT PSI POUNDS PER SQUARE INCH PT POINT R RADIUS RD ROOF DRAIN REF REFERENCE REIN OR BARS REINFORCING STEEL REQ REQUIRED REV REVISE OR REVISION SCHED SCHEDULE SECT SECTION SHF SHEET SIM SIMILAR SLY SHORT LEG VERTICAL SPA SPACED ST STAINLESS STEEL STD STANDARD STIF STIFFENER SYM SYMMETRICAL TAB TOP AND BOTTOM THK THICKNESS TOC TOP OF CONCRETE TOF TOP OF FOOTING TOS TOP OF STEEL TOW TOP OF WALL TYP TYPICAL UNO UNLESS OTHERWISE NOTED W/ WITH WP WATER PROOF WP WORKING POINT WS WELDED STUD WF WEIGHT WWF WELDED WIRE FABRIC WWM WELDED WIRE MESH				
\angle ANGLE \lfloor CHANNEL \square PLATE \ominus CENTER LINE \oslash DIAMETER or ROUND \oplus WORK POINT OR ELEV BENCH MARK  NUMBER FOR DETAILS LETTER FOR ENLARGED PLANS, ELEVATIONS SHEET ON WHICH DETAIL OCCURS DETAIL	\triangle DELTA \boxplus SQUARE FEET $\#$ NUMBER or POUND $\&$ AND \textcircled{A} AT  LETTER SHEET ON WHICH SECTION OCCURS SECTION  ROOM NUMBER  REVISED AREA CLOUDED REVISION  DET/SECT CROSS REF SHEET NUMBER SHEET WHERE REFERENCED FROM COLUMN LINES				
<table border="0" style="width:100%;"> <tr> <td style="width:50%;"> DET/SECT CROSS REF SHEET NUMBER SHEET WHERE REFERENCED FROM  COLUMN LINES </td> <td style="width:50%;"> MATERIALS LEGEND  STEEL (LARGE SCALE SECTION)  CONCRETE  FLOOR OPENING  WELDED WIRE FABRIC  EARTH  STRUCTURAL BACKFILL </td> </tr> </table>		DET/SECT CROSS REF SHEET NUMBER SHEET WHERE REFERENCED FROM  COLUMN LINES	MATERIALS LEGEND  STEEL (LARGE SCALE SECTION)  CONCRETE  FLOOR OPENING  WELDED WIRE FABRIC  EARTH  STRUCTURAL BACKFILL	<p>GENERAL</p> <ol style="list-style-type: none"> ALL WORKMANSHIP AND MATERIALS SHALL CONFORM TO THE PROJECT SPECIFICATIONS. THE CONTRACTOR SHALL VERIFY ALL DIMENSIONS AND CONDITIONS AFFECTING THE WORK AND SHALL NOTIFY THE ENGINEER OF ANY DISCREPANCY WITH THE INFORMATION SHOWN ON THE DRAWINGS PRIOR TO PROCEEDING WITH THE WORK. <p>FOUNDATIONS AND SOILS</p> <ol style="list-style-type: none"> ALLOWABLE SOIL BEARING PRESSURE IS 2000 PSF ON FOOTINGS WITH A MINIMUM OF 2'-0" DEPTH. 1/3" INCREASE IN ALLOWABLE BEARING VALUES ARE PERMITTED FOR SHORT DURATION LOADINGS FROM WIND OR SEISMIC. FOUNDATION AND SOIL REQUIREMENTS ARE BASED ON SOIL REPORT BY DAMES AND MOORE; REPORT NO. 177-004-0016 DATED: FEBRUARY 10, 1993. <p>CONCRETE</p> <ol style="list-style-type: none"> PORTLAND CEMENT SHALL BE TYPE I OR II CONFORMING TO ASTM C150. CONCRETE SHALL BE NORMAL WEIGHT (145 PCF) AND SHALL HAVE A COMPRESSIVE STRENGTH OF 4000 PSI AT 28 DAYS. ALL STEEL REINFORCEMENT, ANCHOR BOLTS AND OTHER EMBEDDED ITEMS SHALL BE SECURED IN PLACE, INSPECTED AND APPROVED BY A REGISTERED DEPUTY BUILDING INSPECTOR PRIOR TO CONCRETE PLACEMENT. CONTINUOUS INSPECTION IS REQUIRED DURING CONCRETE PLACEMENT BY A REGISTERED DEPUTY BUILDING INSPECTOR. ALL CONCRETE MIX DESIGNS SHALL BE SUBMITTED TO THE ENGINEER FOR REVIEW, 3 WEEKS PRIOR TO SCHEDULED CONCRETE PLACEMENT. ALL EXPOSED EDGES SHALL BE CHAMFERED TO 3/8" UNLESS OTHERWISE NOTED ON THE DESIGN DRAWINGS. CONTACT SURFACE AT CONSTRUCTION JOINTS WITHOUT A SHEAR KEY SHALL BE ROUGHENED TO A FULL AMPLITUDE OF 1/4" THROUGHOUT. TEST RESULTS AND INSPECTOR'S REPORTS SHALL BE SUBMITTED TO THE ENGINEER FOR REVIEW. NO SAWCUTTING OF CONCRETE WALLS OR SLABS SHALL BE PERFORMED WITHOUT PRIOR WRITTEN APPROVAL FROM THE ENGINEER. <p>GROUT</p> <ol style="list-style-type: none"> GROUT SHALL BE NON-SHRINK, NON-METALLIC, FACTORY PREMIXED CONFORMING TO ASTM C1107. THE MINIMUM COMPRESSIVE STRENGTH OF GROUT AT 7 DAYS SHALL BE 5000 PSI PER ASTM C109 TEST. <p>STEEL REINFORCEMENT FOR CONCRETE</p> <ol style="list-style-type: none"> STEEL REINFORCEMENT SHALL BE DEFORMED BARS CONFORMING TO ASTM A615, GRADE 60. STEEL REINFORCEMENT SHALL HAVE THE FOLLOWING MINIMUM CONCRETE COVER UNLESS OTHERWISE NOTED: CONCRETE CAST AGAINST EARTH ----- 3" CONCRETE EXPOSED TO EARTH OR WEATHER: #5 BARS & LARGER ----- 2" #5 BARS & SMALLER ----- 1 1/2" CONCRETE NOT EXPOSED TO EARTH OR WEATHER: SLABS & WALLS ----- 3/4" BEAMS & COLUMNS ----- 1 1/2" ALL CONCRETE STEEL REINFORCEMENT SHALL BE DETAILED, FABRICATED AND PLACED IN ACCORDANCE WITH ACI 318-89 AND ACI 315-80. MINIMUM SPLICE LENGTH SHALL BE 2'-0". <p>STRUCTURAL AND MISC METAL WORKS</p> <ol style="list-style-type: none"> STRUCTURAL AND MISCELLANEOUS STEEL SHALL CONFORM TO ASTM A36. ALL WELDING AND ELECTRODES SHALL CONFORM TO THE REQUIREMENTS OF AWS D1.1 STRUCTURAL WELDING CODE. FIELD WELDING SHALL BE PERFORMED BY CERTIFIED WELDERS AND SHALL BE CONTINUOUSLY INSPECTED AND APPROVED BY THE CONSTRUCTION MANAGER. ALL STRUCTURAL STEEL SHALL BE FABRICATED BY AN APPROVED FABRICATION SHOP. CONTRACTOR SHALL SUBMIT STRUCTURAL AND MISCELLANEOUS METAL WORK SHOP DRAWINGS TO THE CONSTRUCTION MANAGER FOR REVIEW AND APPROVAL PRIOR TO START OF FABRICATION. HEADED ANCHORS SHALL BE "NELSON" TYPE HAL OR S/L FLUX FILLED, MADE FROM COLD DRAWN STEEL GRADES C-1010 THROUGH C-1020 PER ASTM A108 OR APPROVED EQUAL. ANCHORS SHALL BE WELDED PER THE MANUFACTURER'S SPECIFICATIONS. CONCRETE ANCHORS SHALL BE "MULTI" VIA ADHESIVE CONCRETE ANCHOR SYSTEM WITH "HEA" ADHESIVE CARTRIDGE AND "945" STANDARD ANCHOR ROD ASSEMBLY OR APPROVED EQUAL. ANCHOR SHALL BE INSTALLED PER MANUFACTURER'S SPECIFICATIONS AND WITH SPECIAL INSPECTION. STRUCTURAL TUBING SHALL CONFORM TO ASTM A500 GRADE B WITH MINIMUM YIELD STRESS, $F_y = 48$ KIPS PER 50 INCH. STEEL PIPE SHALL CONFORM TO ASTM A53 GRADE B WITH MINIMUM YIELD STRESS, $F_y = 35$ KIPS PER 50 INCH. <p>DESIGN LOADS - FOR THE BEAM TUBE ENCLOSURE</p> <ol style="list-style-type: none"> DEAD LOADS: ACTUAL LOAD LIVE LOADS: SNOW LOADS --- 20 PSF LATERAL LOADS: PER UBC 1994 A) SEISMIC LOADS: ZONE 2B IMPORTANCE FACTOR 1 COEFFICIENT $R_w = 4.0$ B) WIND LOADS: BASIC WIND VELOCITY - 70 MPH WIND EXPOSURE C IMPORTANCE FACTOR 1 	
DET/SECT CROSS REF SHEET NUMBER SHEET WHERE REFERENCED FROM  COLUMN LINES	MATERIALS LEGEND  STEEL (LARGE SCALE SECTION)  CONCRETE  FLOOR OPENING  WELDED WIRE FABRIC  EARTH  STRUCTURAL BACKFILL				

This document and the design it covers are the property of PARSONS. They are loaned only with the borrower's expressed written agreement that they will not be reproduced, copied, loaned, exhibited, or used in any other way, except by written consent from PARSONS to the borrower.

NO.	DATE	APPRO BY	DESCRIPTION OF REVISION	NO.	DATE	APPRO BY	ISSUED FOR
9				9			
8				8			
7				7			
6				6			
5				5			
4				4			
3				3			
2				2			
1				1			

DATE	09-14-95
DRAWN	MCS
CHECKED	
ENGINEER	
PROJ MGR	
CLIENT	

PARSONS

100 WEST WALNUT STREET
 PASADENA, CALIFORNIA

LIGO

CALIFORNIA INSTITUTE OF TECHNOLOGY
 MASSACHUSETTS INSTITUTE OF TECHNOLOGY

0960191-A-0

LASER INTERFEROMETER
 GRAVITATIONAL-WAVE OBSERVATORY
 SITE NO. 1 - HANFORD, WASHINGTON

TITLE	SCALE	CONTINENT NUMBER	PROJECT NUMBER
GENERAL NOTES, ABBREVIATIONS & LEGEND	NONE	PPI 50969	8094
		BT-S-005	