





NOTES:  
 1. SEE SHEET WA-C-002 FOR GENERAL NOTES, LEGEND AND ABBREVIATIONS.

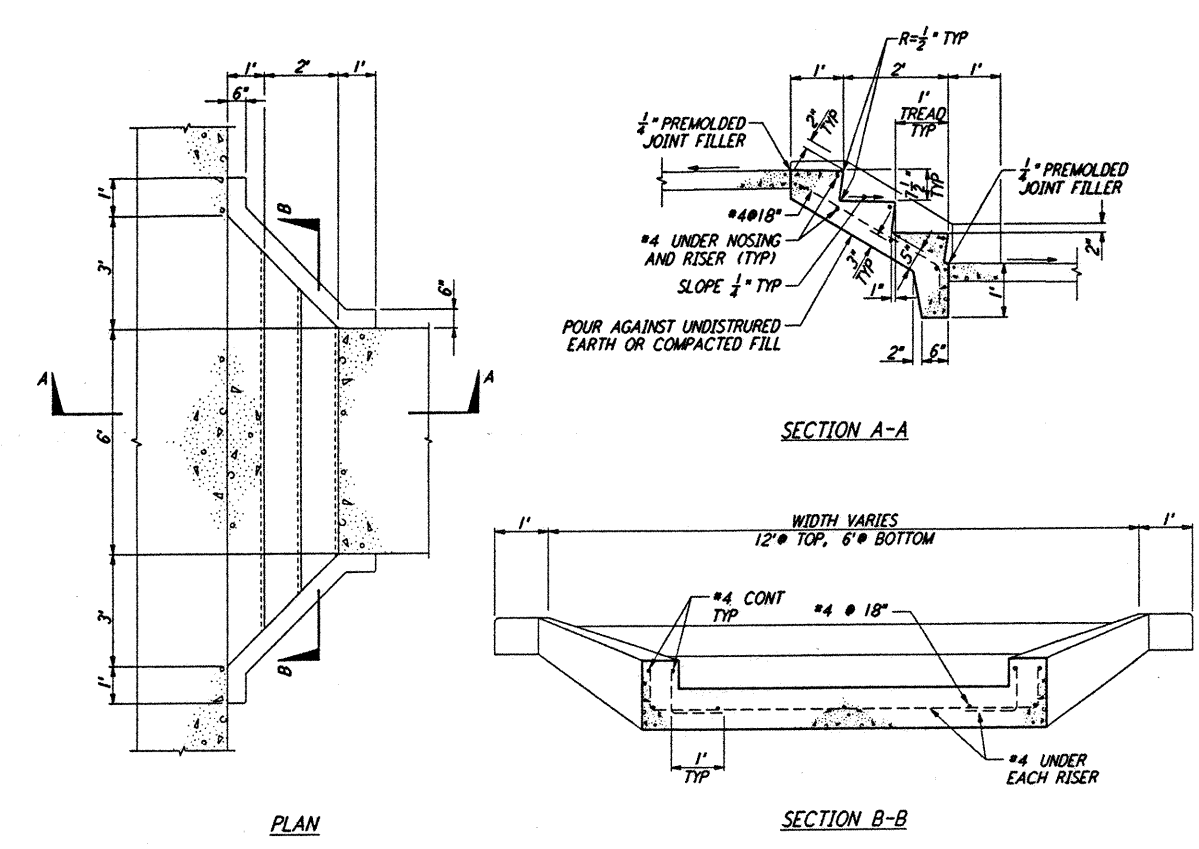


CONCRETE STEPS (1)  
 NOT TO SCALE  
 REF: WA-C-052, WA-C-505, WA-C-006

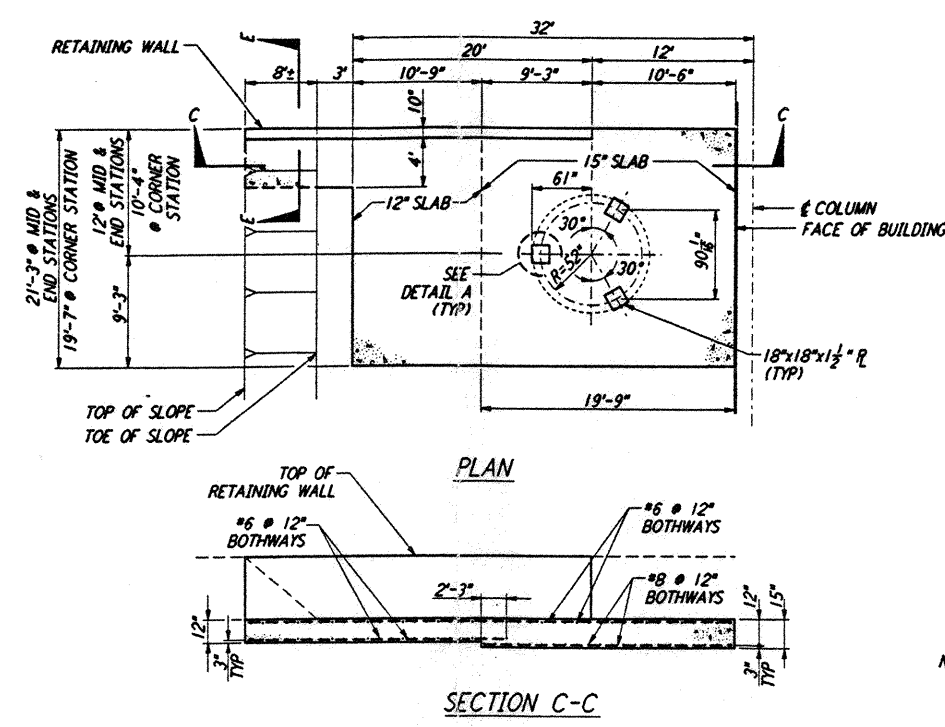


CONCRETE FOUNDATION FOR LIQUID NITROGEN TANK (2)  
 NOT TO SCALE  
 REF: WA-C-052, WA-C-505, WA-C-021, WA-C-025, WA-C-041, WA-C-045

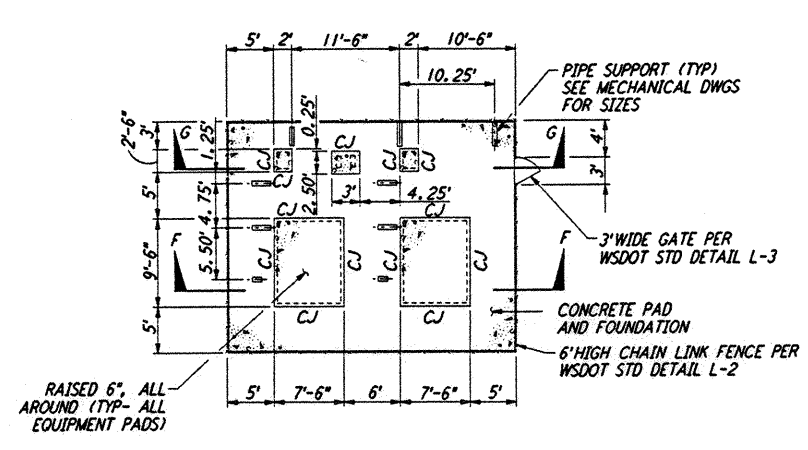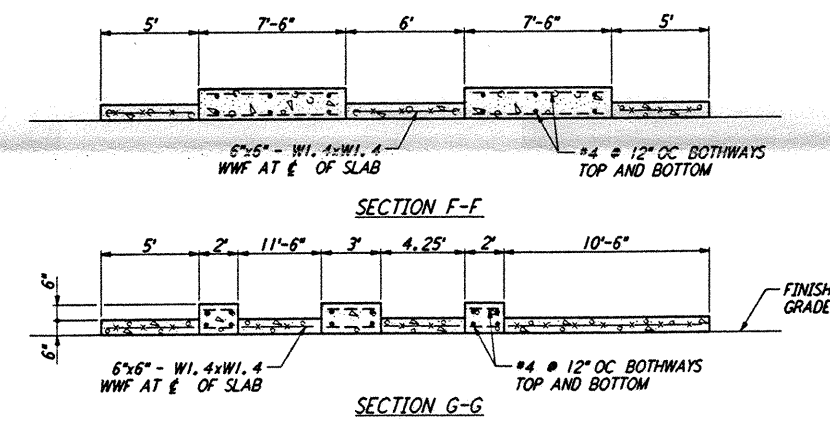

ENLARGED CHILLER YARD PLAN @ MID AND END STATIONS (3)  
 NOT TO SCALE  
 REF: WA-C-052, WA-C-021, WA-C-025, WA-C-041, WA-C-045  
 NOTE: FOR MID AND END STATIONS - NORTHWEST ARM, USE PLAN AS SHOWN. FOR MID AND END STATIONS - SOUTHWEST ARM, PLAN IS ROTATED 90° AND MIRRORED ABOUT THE BEAM TUBE.

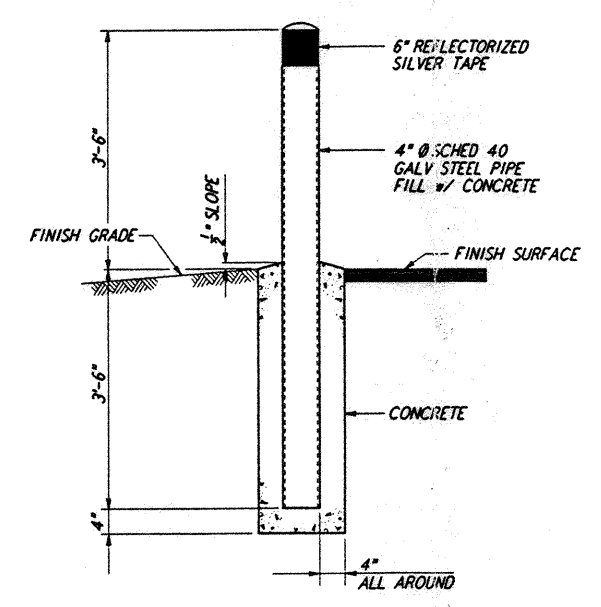

GUARD POST (4)  
 NOT TO SCALE  
 REF: WA-C-052, WA-C-006, WA-C-055

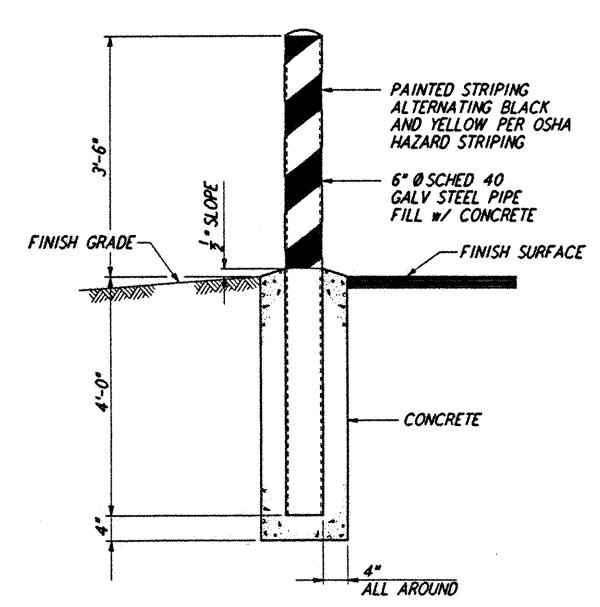

BOLLARD (5)  
 NOT TO SCALE  
 REF: WA-C-052, WA-C-505, WA-C-006, WA-C-021, WA-C-025, WA-C-041, WA-C-045



not be reproduced, copied, loaned, exhibited, or used in any other way, except by written consent from PARSONS to the borrower.

This document and the design it covers are the property of PARSONS. They are loaned only with the borrower's expressed written agreement that they will

NO. 301 B5 10/10/95 17.00 STY:RDC JINLUIS\WEEKS\PARSCALE\DWG\PTF

NO.	DATE	BY	CHKD	ENGR	PROJ	DESCRIPTION

FOR CONSTRUCTION	
DRAWN	WRB 9/28/95
CHECKED	
ENGINEER	
PROJ	

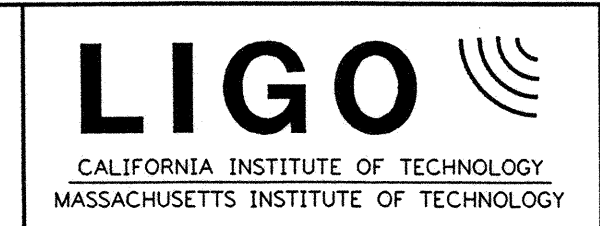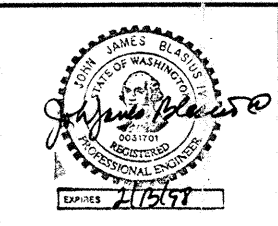

LASER INTERFEROMETER GRAVITATIONAL-WAVE OBSERVATORY SITE NO. 1 - HANFORD, WASHINGTON		
TITLE	SCALE	PROJECT NUMBER
CIVIL SITEWORK DETAILS SHEET 2	AS NOTED	PP150969 8094
SHEET NUMBER		WA-C-052