


RM. No.	ROOM NAME
121	VESTIBULE
122	MULTI-USE
123	ADMIN. ASSISTANT
124	OFFICE
125	OFFICE
126	OFFICE
127	OFFICE
128	OFFICE
129	OFFICE
130	OFFICE
131	OFFICE
132	OFFICE
133	OFFICE
134	OFFICE
135	OFFICE
136	JANITOR
137	SHOWER/ TOILET
138	OPEN OFFICE
139	OPEN OFFICE
140	OFFICE
141	OFFICE
142	OFFICE
143	OFFICE
144	STORAGE
145	KITCHEN
146	CORRIDOR 1
147	CONFERENCE
148	WOMEN
149	MEN
150	UTILITY ROOM
151	FACILITY CONTROL ROOM
152	COMPUTER USER
153	TAPE ROOM
154	COMPUTER MASS STORAGE ROOM
155	DIAGN SUPPORT
156	VACUUM PREP. ASSEMBLY LAB.
157	OPTICS LAB.
158	CHANGE
159	VESTIBULE
160	CLEANING AREA
161	ACTIVE STORAGE
162	LONGTERM STORAGE
163	INSPECT/ SHIPPING RECEIVING
164	MECHANICAL SHOP
165	ELECTRONICS TEST/ MAINTENANCE
166	CORRIDOR 4
167	CORRIDOR 5
168	CORRIDOR 6
169	CORRIDOR 3

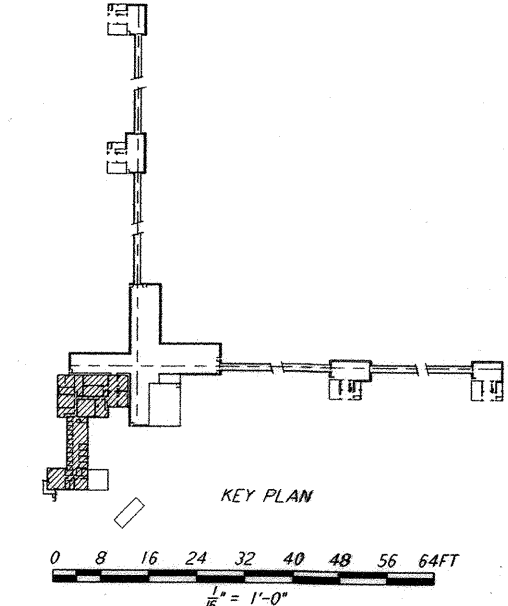

This document and the design it covers are the property of PARSONS. They are loaned only with the borrower's expressed written agreement that they will not be reproduced, copied, loaned, exhibited, or used in any other way, except by written consent from PARSONS to the borrower.

NO.	DATE	APRD BY	DESCRIPTION OF REVISION

NO.	DATE	APRD BY	ISSUED FOR
A	10/31/95	TDM	PRELIMINARY DESIGN REVIEW

DATE	10-31-95
DRAWN	CKT
CHECKED	
ENGINEER	
PROJ MGR	

**PARSONS**  
 100 WEST WALNUT STREET  
 PASADENA, CALIFORNIA

**LIGO**  
 CALIFORNIA INSTITUTE OF TECHNOLOGY  
 MASSACHUSETTS INSTITUTE OF TECHNOLOGY

LASER INTERFEROMETER  
 GRAVITATIONAL-WAVE OBSERVATORY  
 SITE NO. 1 - HANFORD, WASHINGTON

TITLE: CORNER STATION OSB FLOOR PLAN

AS NOTED PP150969 8094

REVISION: **WA-A-107**

Mon Oct 30 22:46:52 1995 s3-v18b2 J:\PLOTS\QUEUES\18B2\ARI070.PRF