



not be reproduced, copied, loaned, exhibited, or used in any other way, except by written consent from PARSONS to the borrower.

This document and the design it covers are the property of PARSONS. They are loaned only with the borrower's expressed written agreement that they will

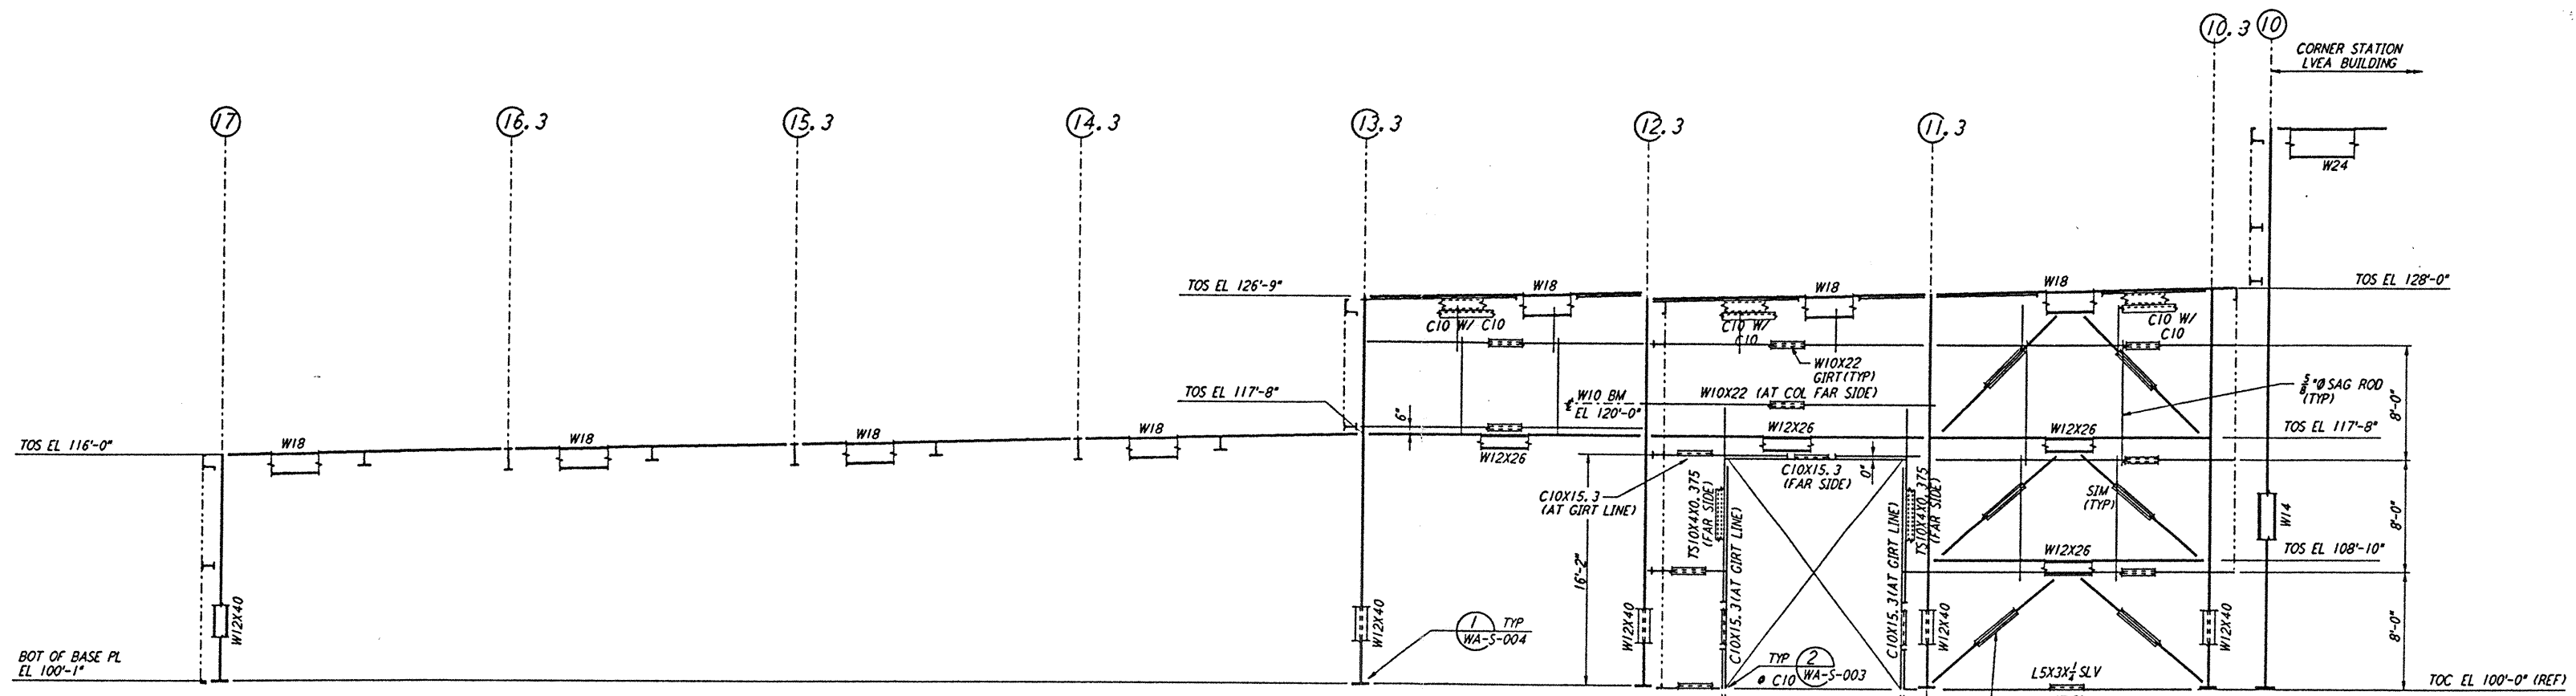


FRAMING ELEVATION AT COLUMN LINE M. 3
 $\frac{3}{8}'' = 1'-0''$

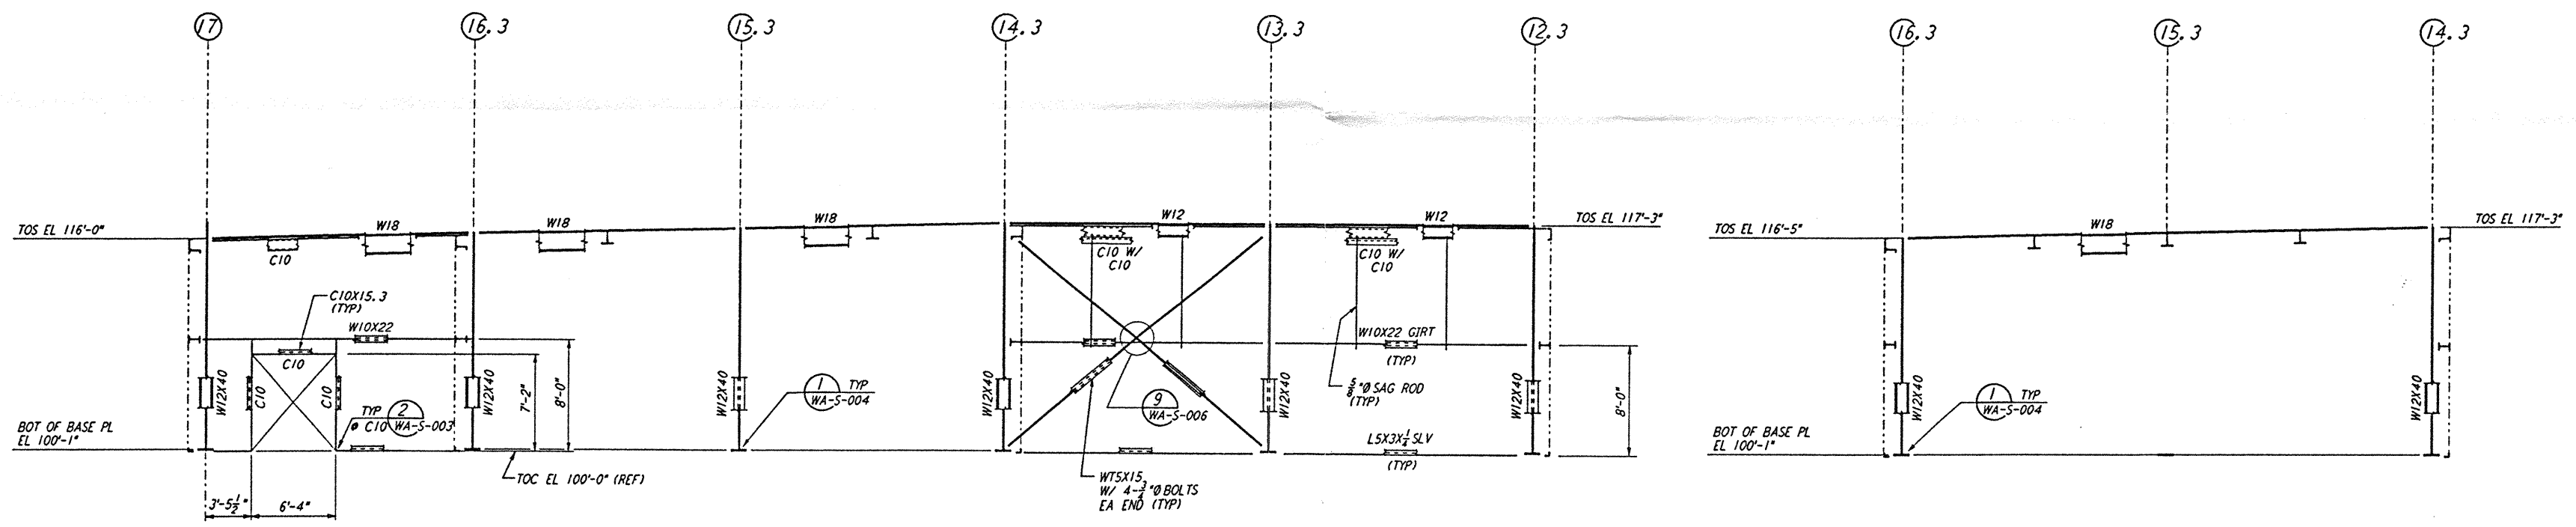

FRAMING ELEVATION AT COLUMN LINE N. 3
 $\frac{3}{8}'' = 1'-0''$

FRAMING ELEVATION AT COLUMN LINE P. 3, R, S & T
 $\frac{3}{8}'' = 1'-0''$

- NOTES:
- FOR GENERAL NOTES, ABBREVIATIONS AND SYMBOLS SEE DRAWING WA-5-001.
 - FOR CHANNEL, GIRT AND EAVE STRUT CONNECTION DETAILS SEE DRAWING WA-5-005.
 - FOR W BEAM TO COLUMN WEB/FLANGE CONNECTIONS, SEE DETAILS (6) WA-5-004 & (4) WA-5-007.
 - FOR BASE ANGLE (LSX3) CONNECTIONS, SEE SECTION (A) WA-5-003.
 - FOR VERT BRGC CONNECTIONS SEE (2) WA-5-006, (8) WA-5-006, (1) WA-5-007, (2) WA-5-007. TYP UNO.

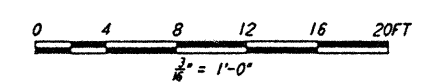

NO.	DATE	BY	CHKD	ENGR	PRJ	DESCRIPTION
B	4-19-96	MCS	DPY	BT	111	FINAL DESIGN REVIEW & BID
A	10-31-95				TDM	PRELIMINARY DESIGN REVIEW

DRAWN	MCS
CHECKED	
ENGINEER	
PROJ	

PARSONS
 100 WEST WALNUT STREET
 PASADENA, CALIFORNIA

LIGO
 CALIFORNIA INSTITUTE OF TECHNOLOGY
 MASSACHUSETTS INSTITUTE OF TECHNOLOGY

LASER INTERFEROMETER
 GRAVITATIONAL-WAVE OBSERVATORY
 SITE NO. 1 - HANFORD, WASHINGTON

STRUCTURAL
 CORNER STATION
 OSB FRAMING ELEVATIONS
 SHEET 2

AS NOTED PPI 50969 8094
WA-S-119

LIGO-D960299-B-1

LIGOWAF.BDR