




This document and the design it covers are the property of PARSONS. They are loaned only with the borrower's expressed written agreement that they will not be reproduced, copied, loaned, exhibited, or used in any other way, except by written consent from PARSONS to the borrower.

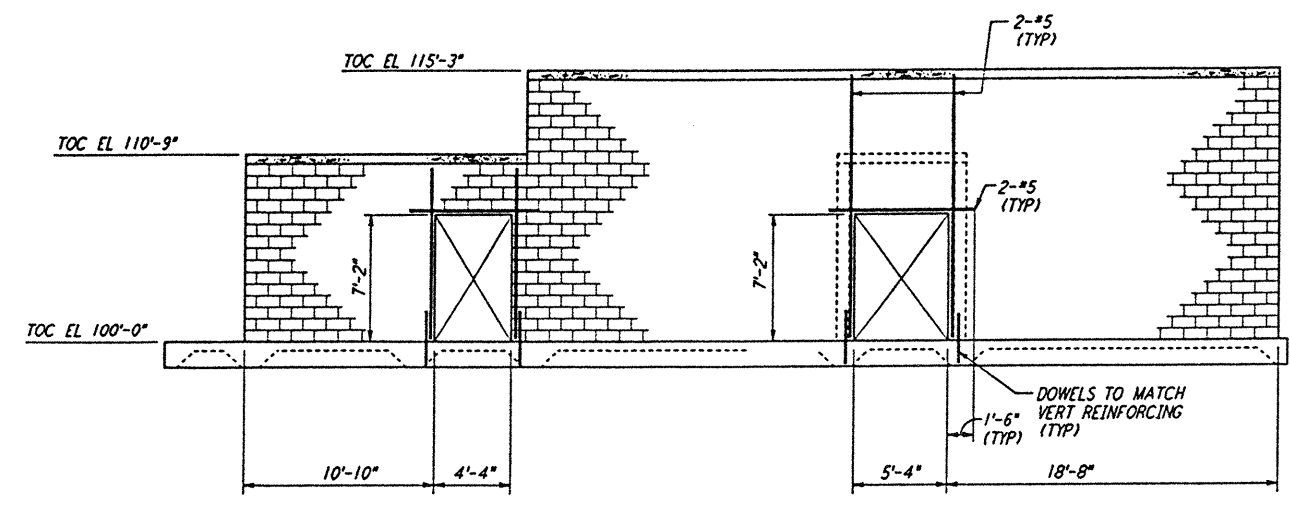


ELEVATION A REF
 $\frac{3}{8}'' = 1'-0''$ WA-S-503 WA-S-502

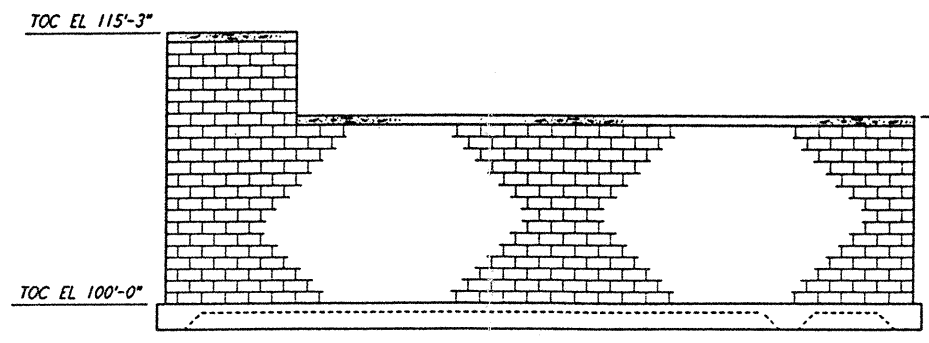


ELEVATION B REF
 $\frac{3}{8}'' = 1'-0''$ WA-S-503 WA-S-502

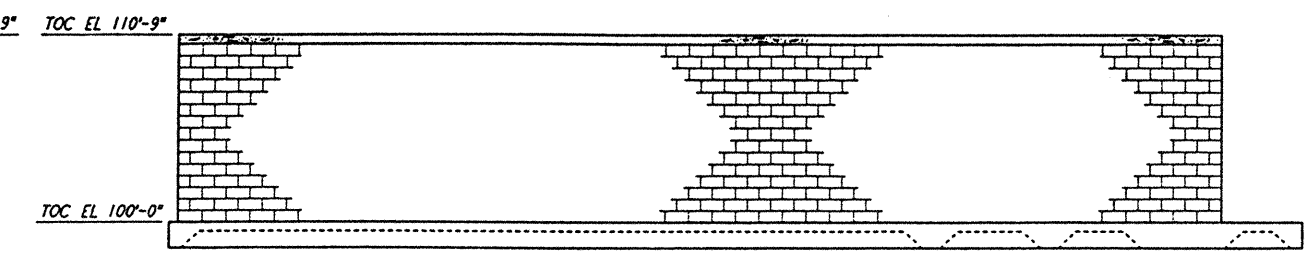


ELEVATION C REF
 $\frac{3}{8}'' = 1'-0''$ WA-S-503 WA-S-502

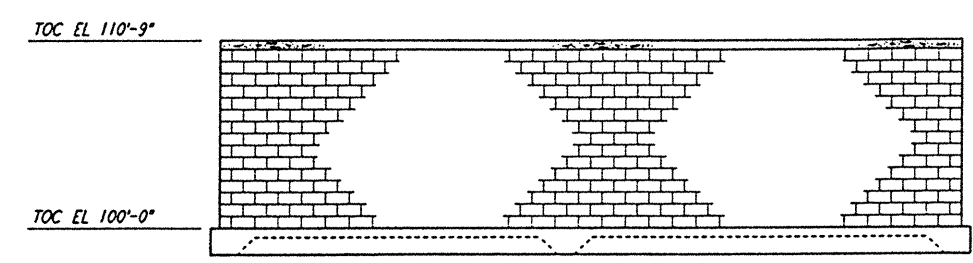


ELEVATION D REF
 $\frac{3}{8}'' = 1'-0''$ WA-S-503 WA-S-502

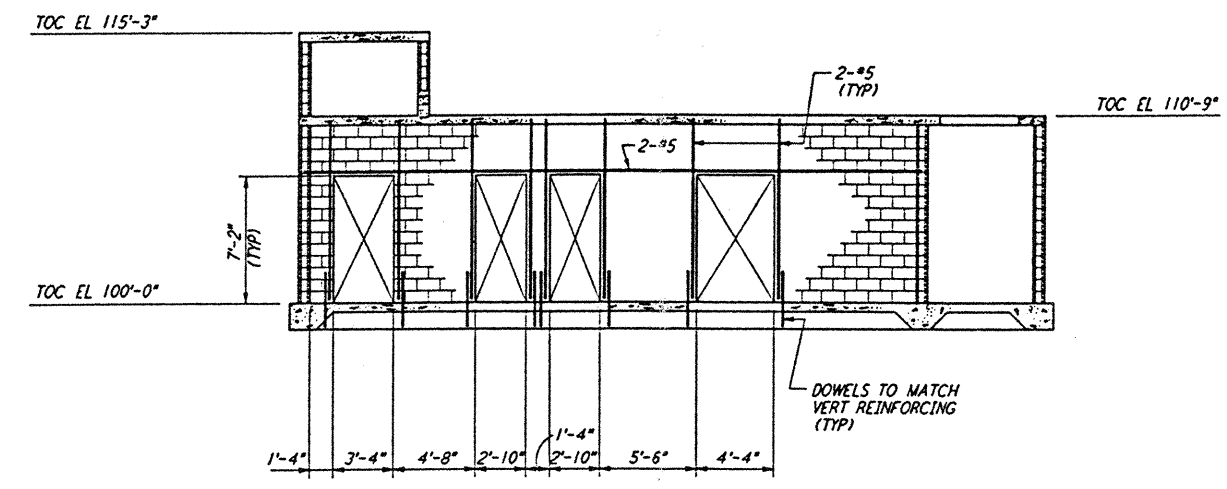


SECTION E REF
 $\frac{3}{8}'' = 1'-0''$ WA-S-503 WA-S-502

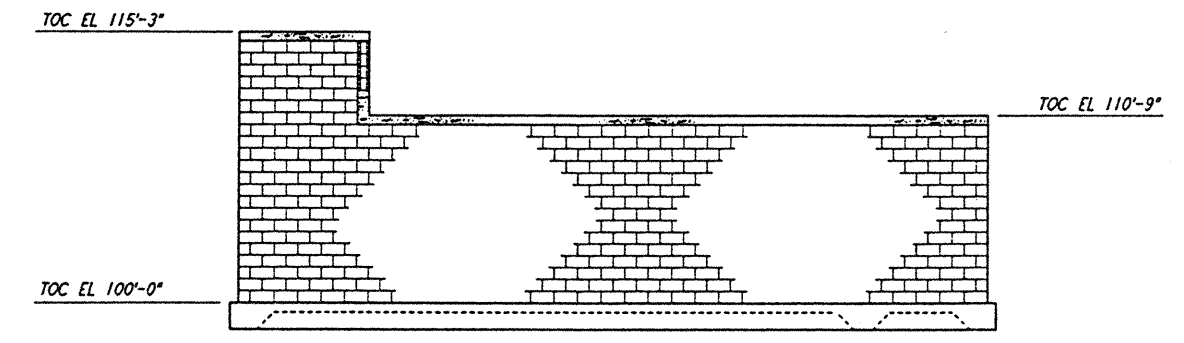


SECTION F REF
 $\frac{3}{8}'' = 1'-0''$ WA-S-503 WA-S-502

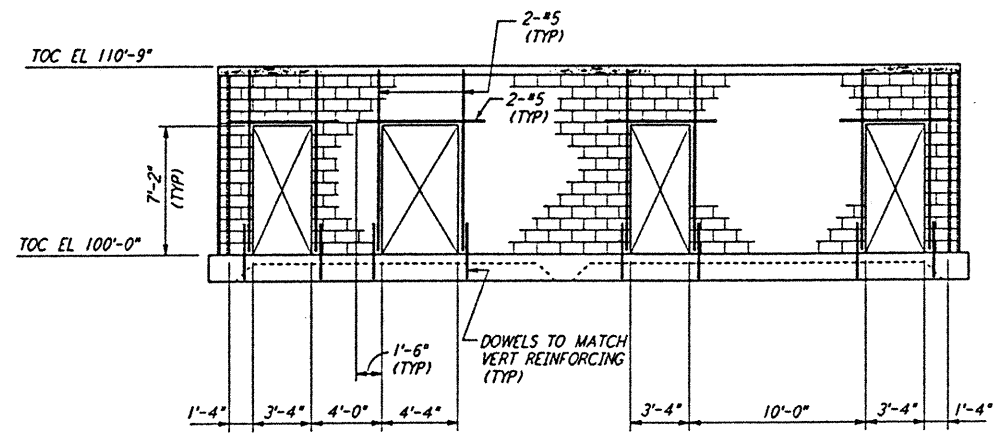


SECTION G REF
 $\frac{3}{8}'' = 1'-0''$ WA-S-503 WA-S-502

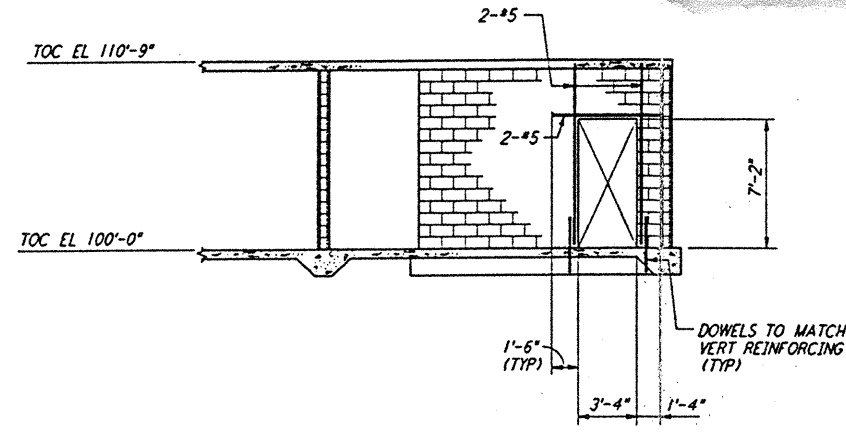


SECTION H REF
 $\frac{3}{8}'' = 1'-0''$ WA-S-503 WA-S-502

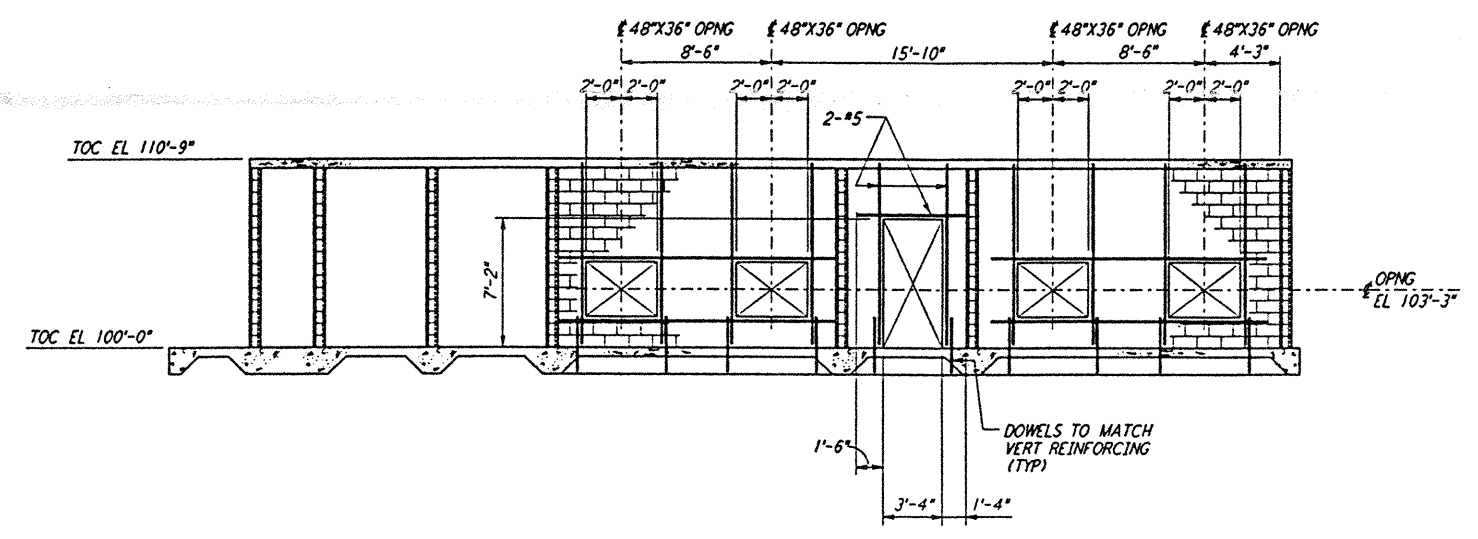

SECTION J REF
 $\frac{3}{8}'' = 1'-0''$ WA-S-503 WA-S-502

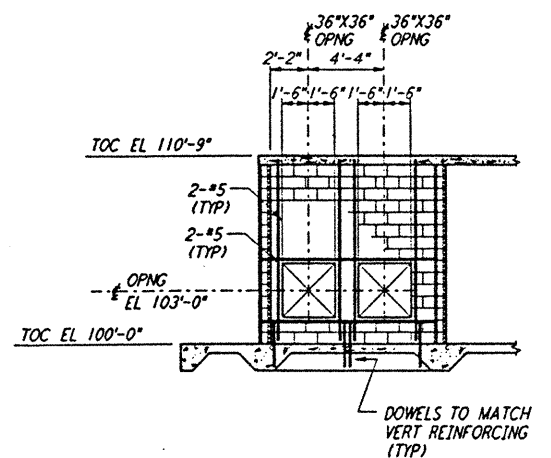


SECTION K REF
 $\frac{3}{8}'' = 1'-0''$ WA-S-503 WA-S-502

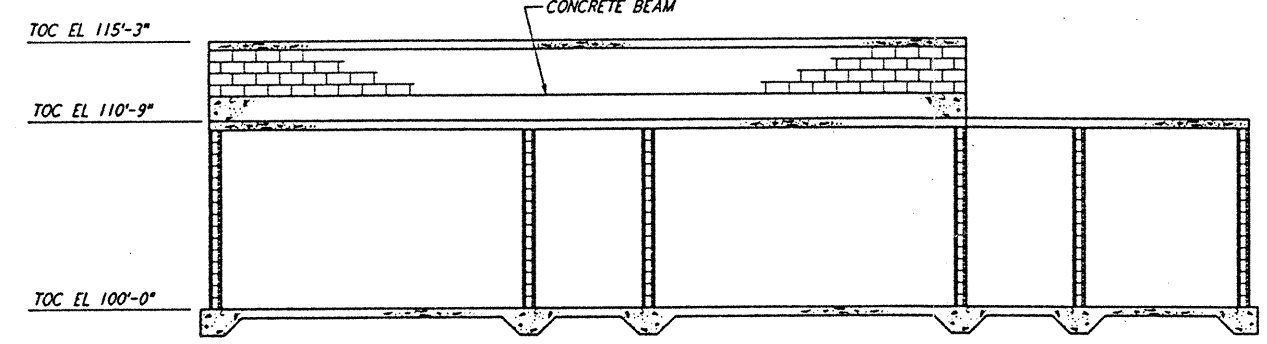

SECTION L REF
 $\frac{3}{8}'' = 1'-0''$ WA-S-503 WA-S-502

NOTES:
 1. FOR GENERAL NOTES, ABBREVIATIONS & SYMBOLS SEE DRAWING WA-S-001.

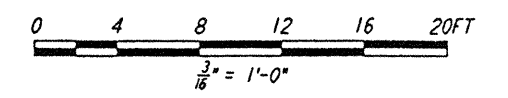

NO.	DATE	BY	CHKD	ENGR	PROJ	DESCRIPTION
A	4-19-96	MCS				FINAL DESIGN REVIEW & BID

DRAWN	MCS
CHECKED	
ENGINEER	
PROJ	

PARSONS
 100 WEST WALNUT STREET
 PASADENA, CALIFORNIA

LIGO
 CALIFORNIA INSTITUTE OF TECHNOLOGY
 MASSACHUSETTS INSTITUTE OF TECHNOLOGY

LASER INTERFEROMETER
 GRAVITATIONAL-WAVE OBSERVATORY
 SITE NO. 1 - HANFORD, WASHINGTON

TITLE: STRUCTURAL CORNER STATION AIR HANDLING UNIT ENCLOSURE ELEVS & SECTS
 SCALE: AS NOTED
 CONTRACT NUMBER: PP150969
 PROJECT NUMBER: 8094
 SHEET NUMBER: WA-S-503