


**NOTES:**  
 1. FOR LEGEND, ABBREVIATIONS AND GENERAL NOTES SEE SHEETS  
 WA-H-001 AND WA-H-002.

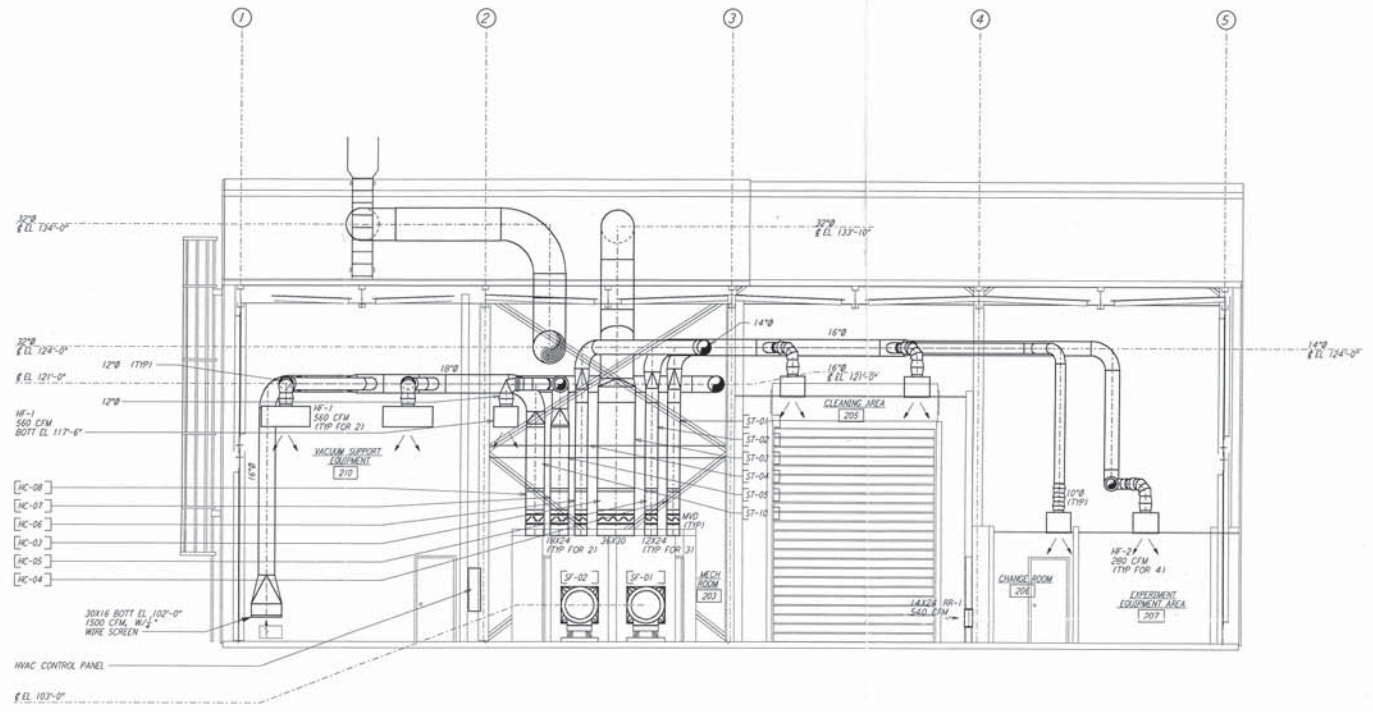

**SECTION B**  
 1'-1'-0" REF  
 WA-H-242 WA-H-211

This document and the design it covers are the property of PARSONS. PARSONS may be used only with the owner's expressed written agreement that they will not be reproduced, copied, loaned, exhibited, or used in any way, except by written consent from PARSONS to the borrower.

Project No.	150969
Sheet No.	8094
Date	4/9/98
Author	
Check	
Drawn	
Scale	
Notes	



NO.	DATE	BY	CHKD	ENGR	PROJ	DESCRIPTION
1	4-19-98	CLP	ME	RA	RA	FINAL DESIGN REVIEW & BID

DRAWN	CLP
CHECKED	
ENGINEER	
PROJ	

**PARSONS**  
 100 WEST WALNUT STREET  
 PASADENA, CALIFORNIA

**LIGO**  
 CALIFORNIA INSTITUTE OF TECHNOLOGY  
 MASSACHUSETTS INSTITUTE OF TECHNOLOGY

**LASER INTERFEROMETER  
 GRAVITATIONAL-WAVE OBSERVATORY  
 SITE NO. 1 - HANFORD, WASHINGTON**

HVAC  
 MID & END STATIONS  
 SECTIONS SHEET 2

AS NOTED PPI50969 8094  
**WA-H-242**