




### SCHEMATIC & WIRING DIAGRAM SYMBOLS

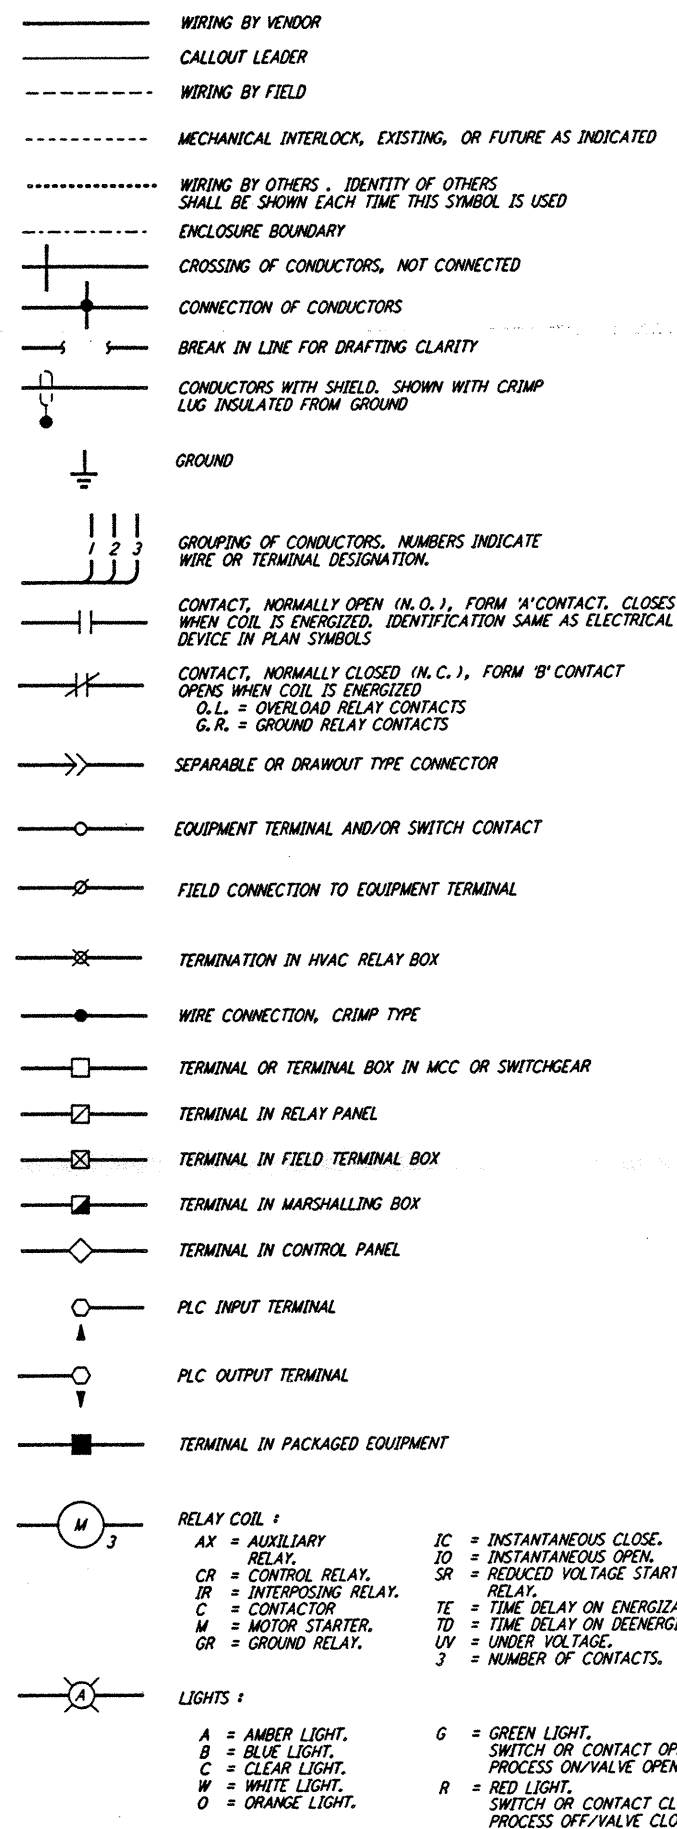

### SCHEMATIC & WIRING DIAGRAM SYMBOLS

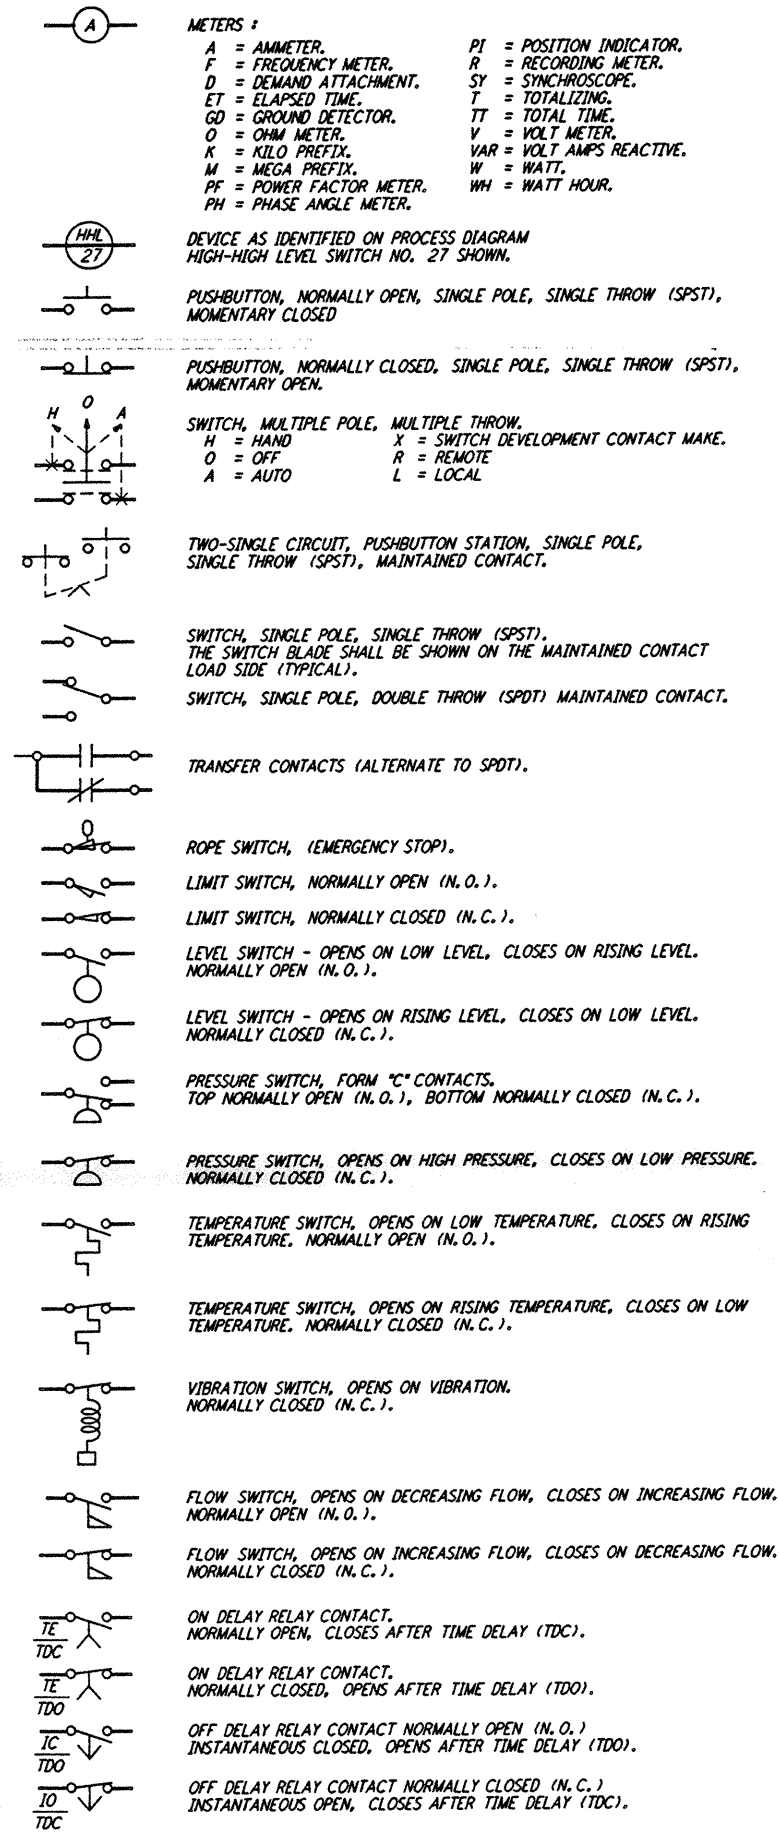

### SCHEMATIC & WIRING DIAGRAM SYMBOLS

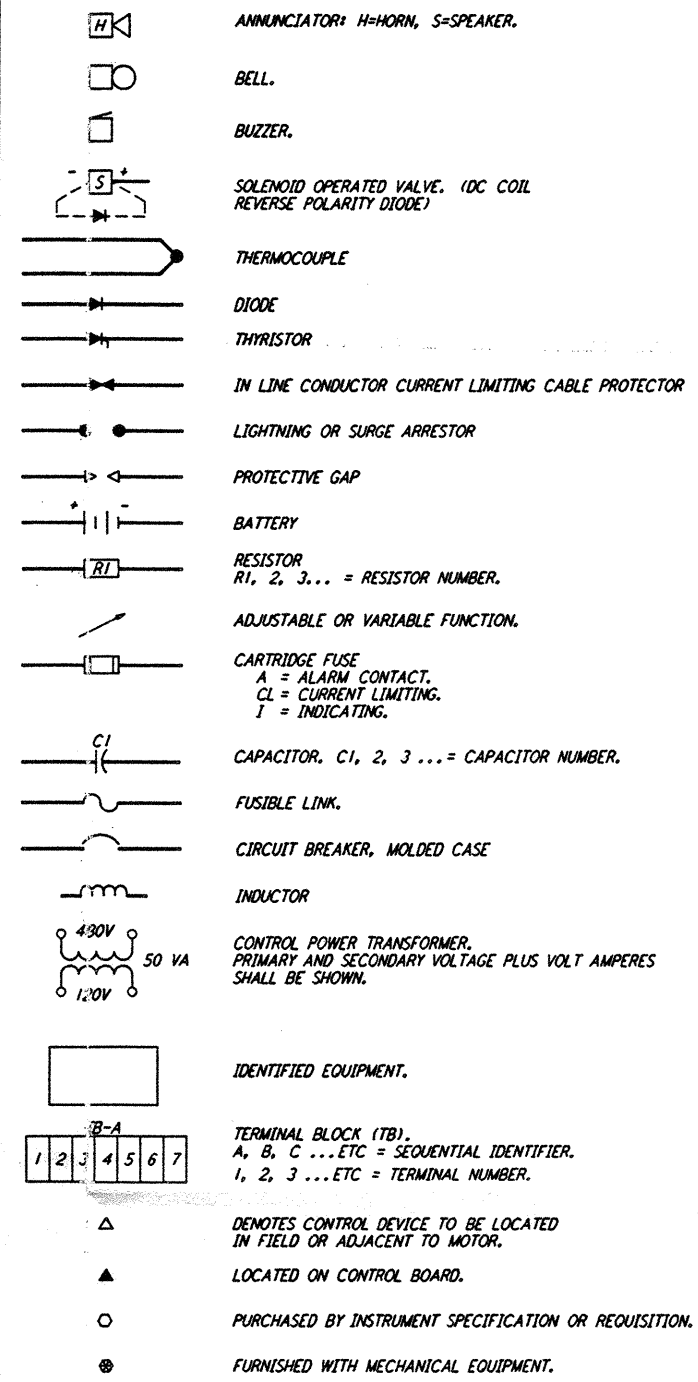


### MOTOR CONTROL CABLE CONDUCTOR COLOR CODE

CODE	COLOR	CONDUCTOR NO.
R	RED	1
O	ORANGE	2
X2	WHITE	X2
BU	BLUE	3
Y	YELLOW	4
BK	BLACK	5
BR	BROWN	6
R/BK	RED/BLACK	7
BU/BK	BLUE/BLACK	8
GR	GREEN	GROUND OR (-)

WA-E-001	ABBREVIATIONS & ACRONYMS
WA-E-002	STANDARD PLAN SYMBOLS
WA-E-004	ONE/THREE LINE DIAGRAM SYMBOLS

NO.	DATE	BY	CHKD	ENGR	PROJ	DESCRIPTION

ISSUED FOR CONSTRUCTION	DATE
DRAWN	M. M. 6-25-96
CHECKED	7-3-96
ENGINEER	7-3-96
PROJ	7-18-96

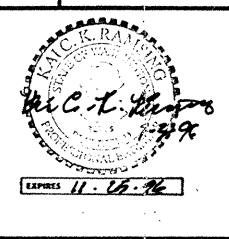

**PARSONS**  
100 WEST WALNUT STREET  
PASADENA, CALIFORNIA

**LIGO**  
CALIFORNIA INSTITUTE OF TECHNOLOGY  
MASSACHUSETTS INSTITUTE OF TECHNOLOGY

LASER INTERFEROMETER  
GRAVITATIONAL-WAVE OBSERVATORY  
SITE NO. 1 - HANFORD, WASHINGTON

ELECTRICAL  
STANDARD SCHEMATIC &  
WIRING DIAGRAMS  
SYMBOLS

SCALE: NONE  
CONTRACT NUMBER: PP150969  
PROJECT NUMBER: 8094  
SHEET NUMBER: WA-E-003

This document and the design it covers are the property of PARSONS. They are loaned only with the borrower's expressed written agreement that they will not be reproduced, copied, loaned, exhibited, or used in any other way, except by written consent from PARSONS to the borrower.

This document and the design it covers are the property of PARSONS. They are loaned only with the borrower's expressed written agreement that they will not be reproduced, copied, loaned, exhibited, or used in any other way, except by written consent from PARSONS to the borrower.

JOB NO. 01-1302007-11776 5/27/96 JMT/LJS/WJE/UES/LJG/CLC/EBR/MT/PT

JOB NO. 01-1302007-11776 5/27/96 JMT/LJS/WJE/UES/LJG/CLC/EBR/MT/PT