




DETAIL 1 REF  
 NTS WA-E-503  
 WA-E-504

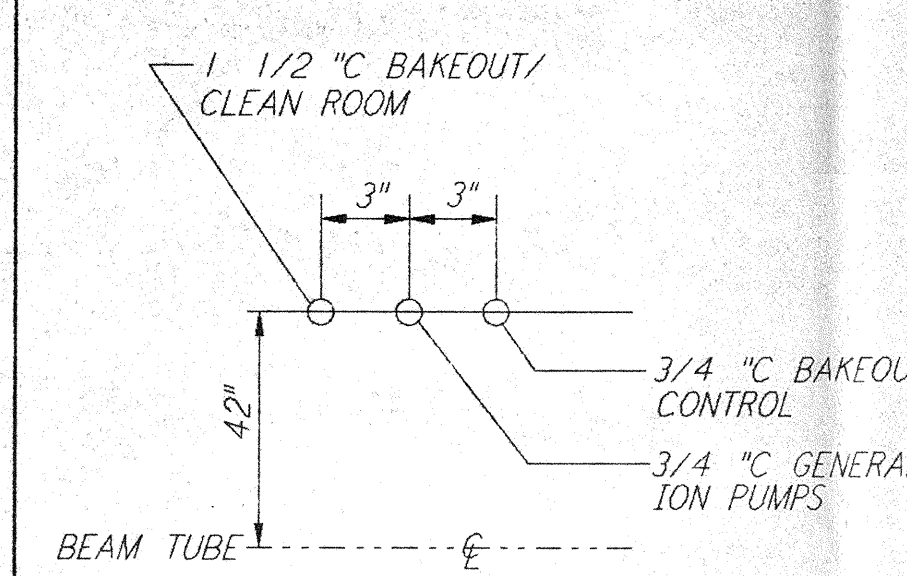


DETAIL 2 REF  
 NTS WA-E-503  
 WA-E-504

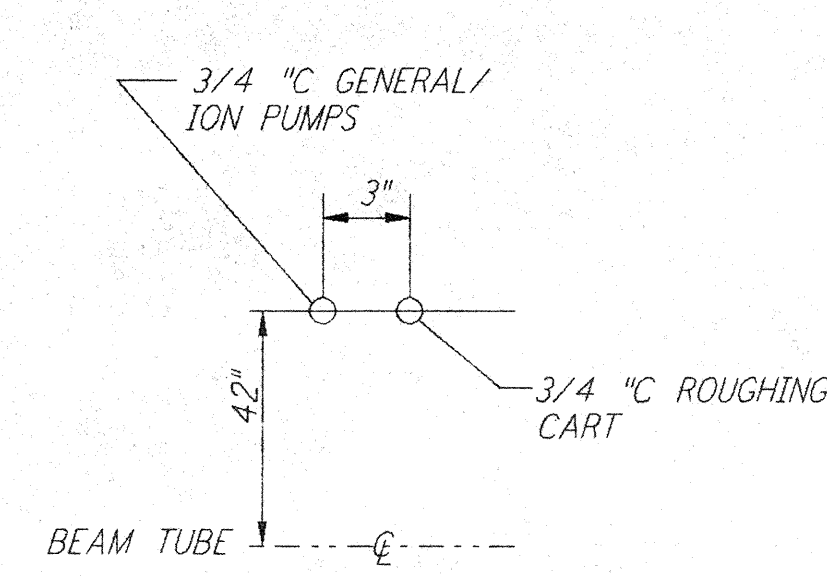


DETAIL 3 REF  
 NTS WA-E-503  
 WA-E-504

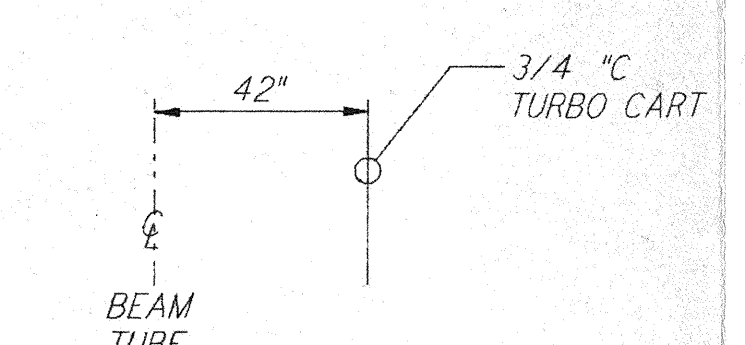

DETAIL 4 REF  
 NTS WA-E-503  
 WA-E-504

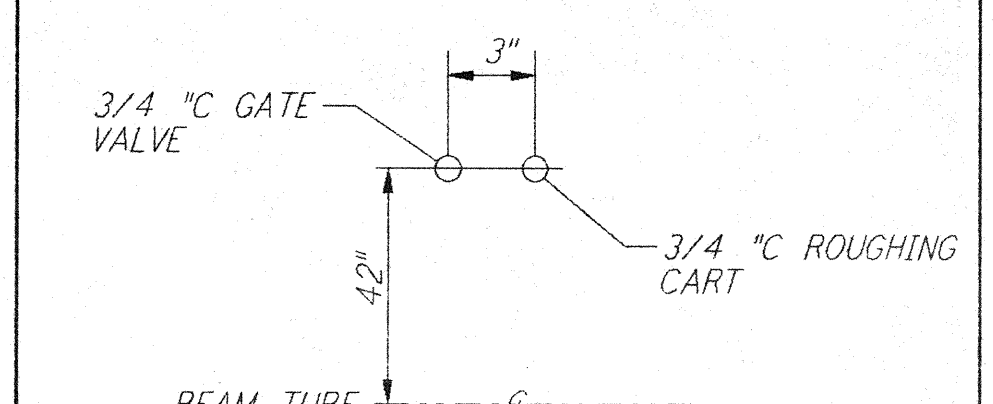


DETAIL 6 REF  
 NTS WA-E-503  
 WA-E-504

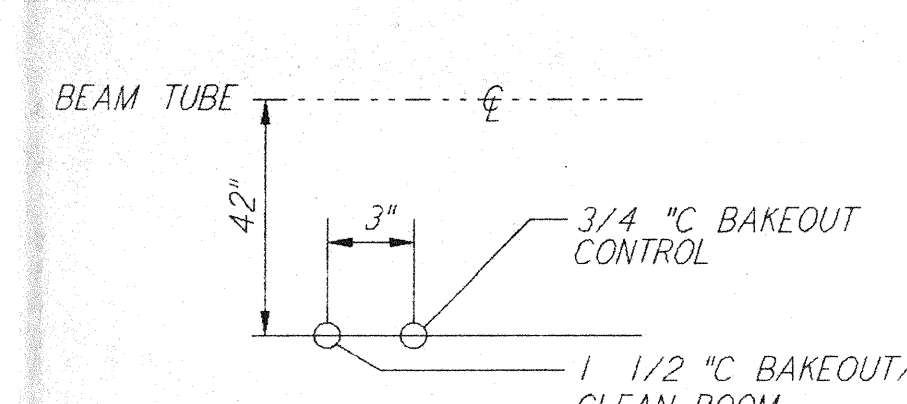


DETAIL 7 REF  
 NTS WA-E-503  
 WA-E-504


DETAIL 8 REF  
 NTS

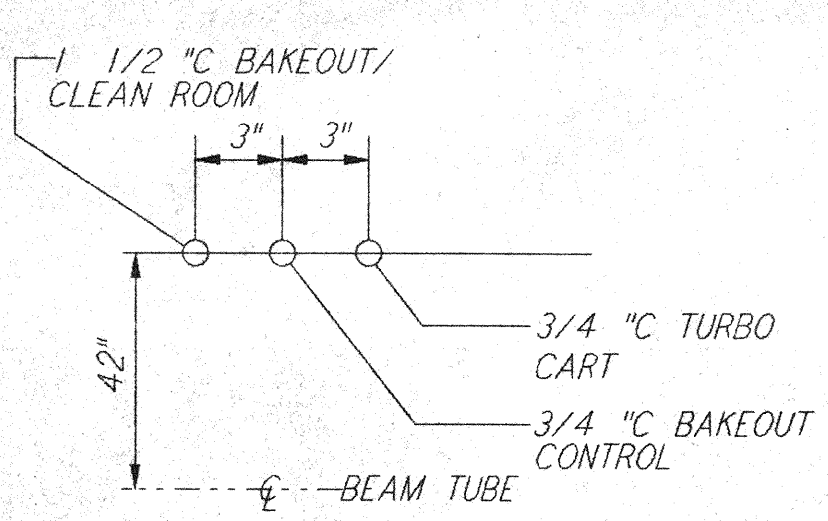


DETAIL 9 REF  
 NTS WA-E-503  
 WA-E-504

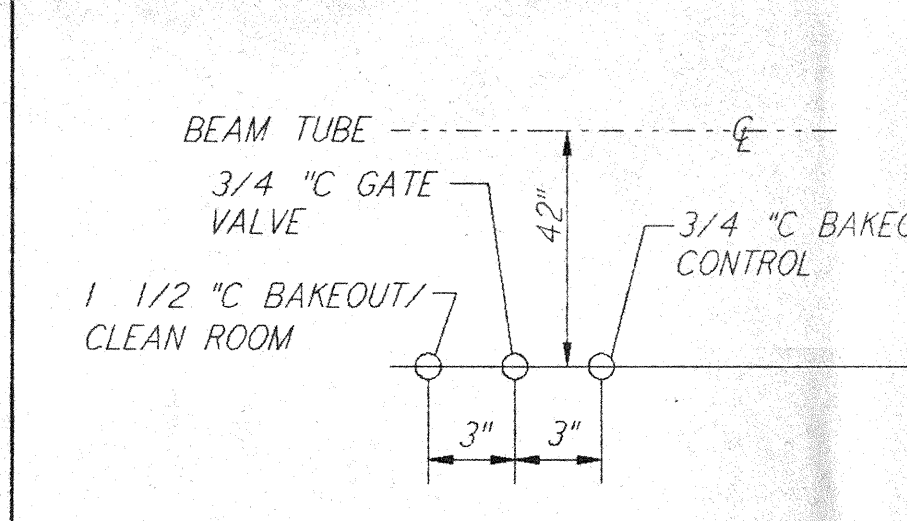


DETAIL 10 REF  
 NTS WA-E-503

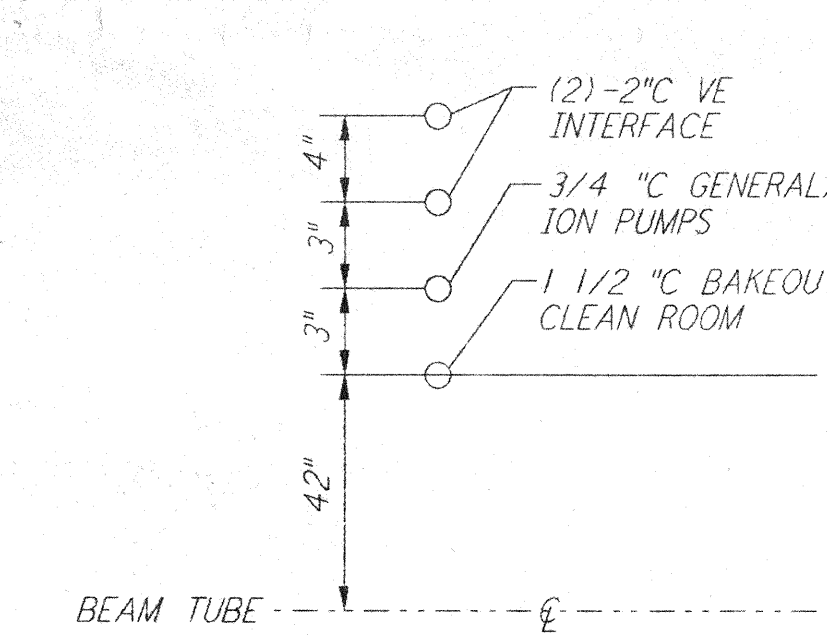


DETAIL 11 REF  
 NTS WA-E-503  
 WA-E-504

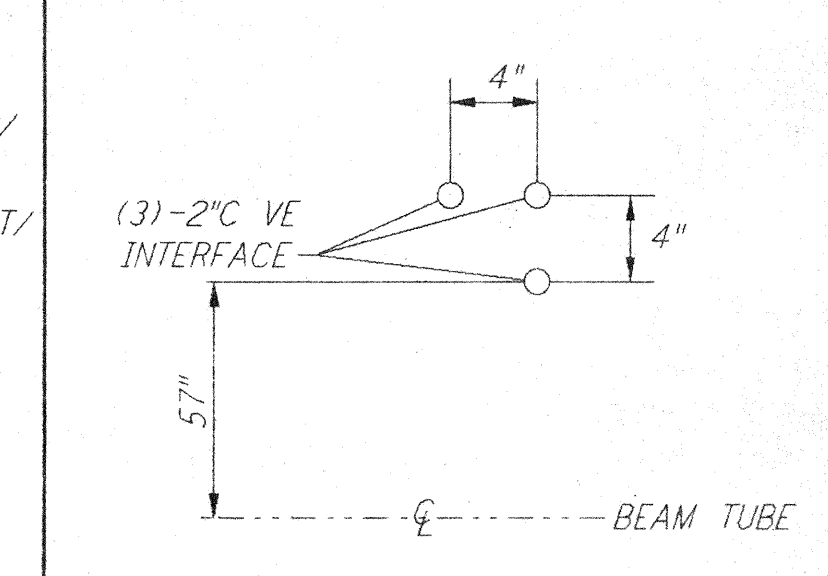


DETAIL 12 REF  
 NTS WA-E-503  
 WA-E-504

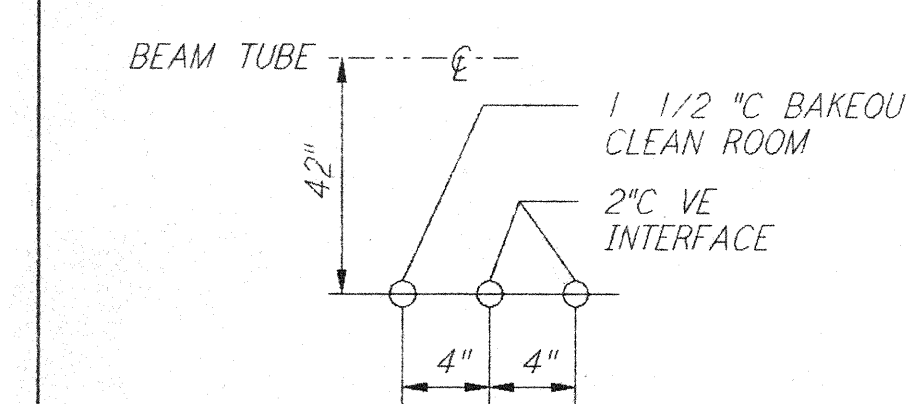


DETAIL 13 REF  
 NTS WA-E-503  
 WA-E-504

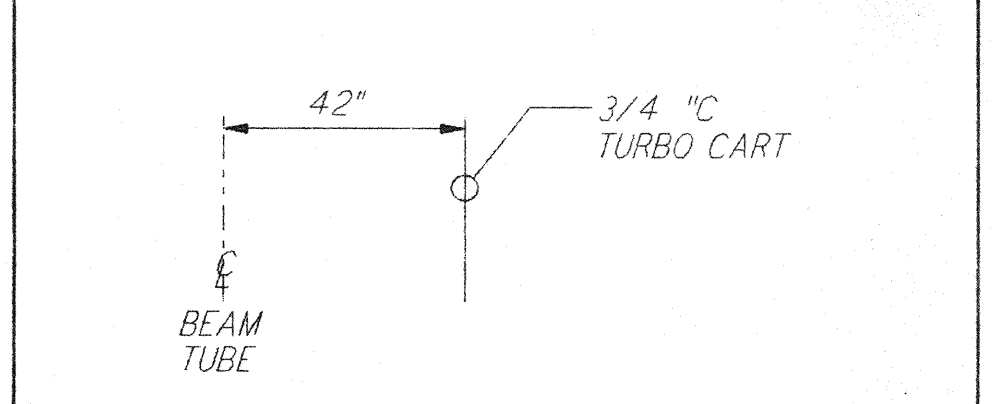


DETAIL 14 REF  
 NTS WA-E-503

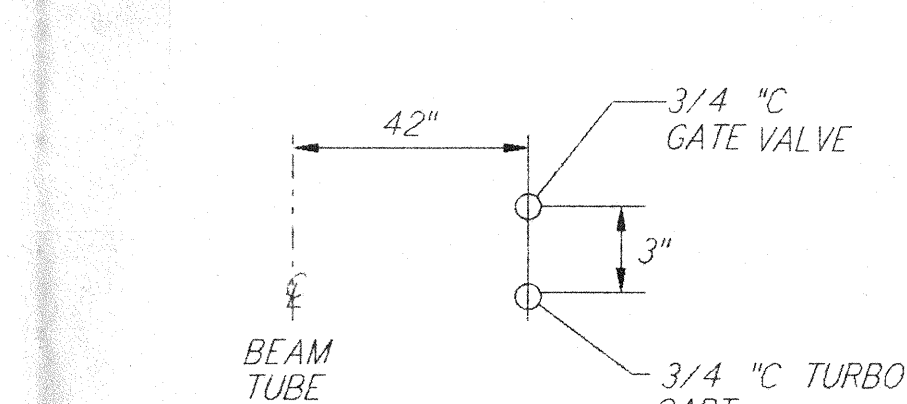


DETAIL 15 REF  
 NTS WA-E-503

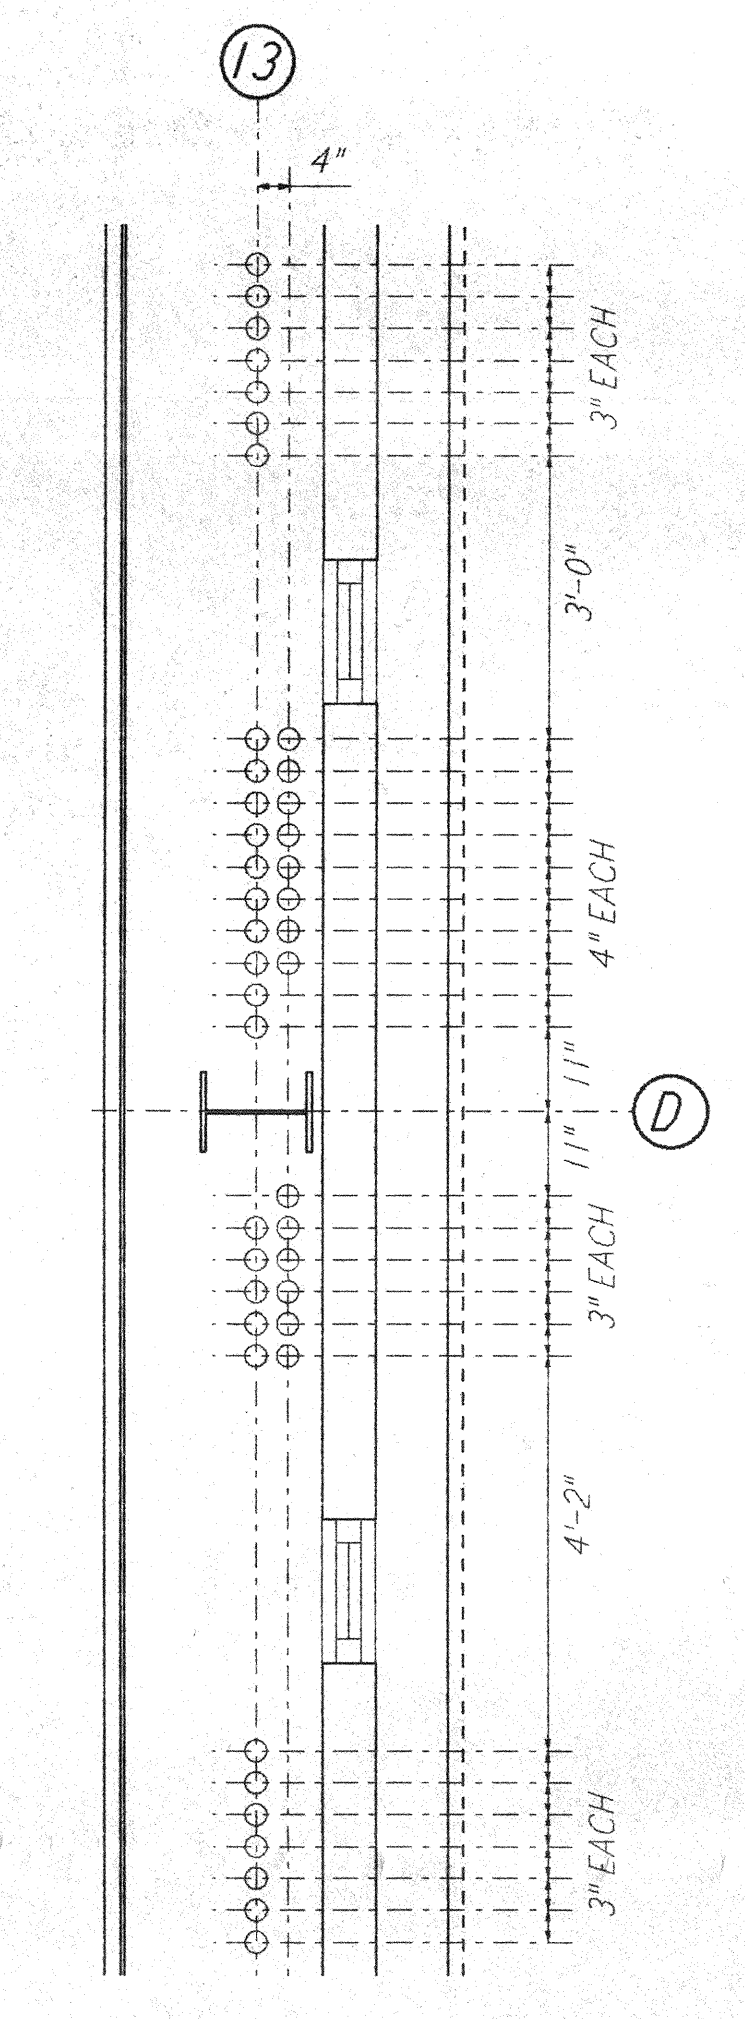


DETAIL 16 REF  
 NTS WA-E-504

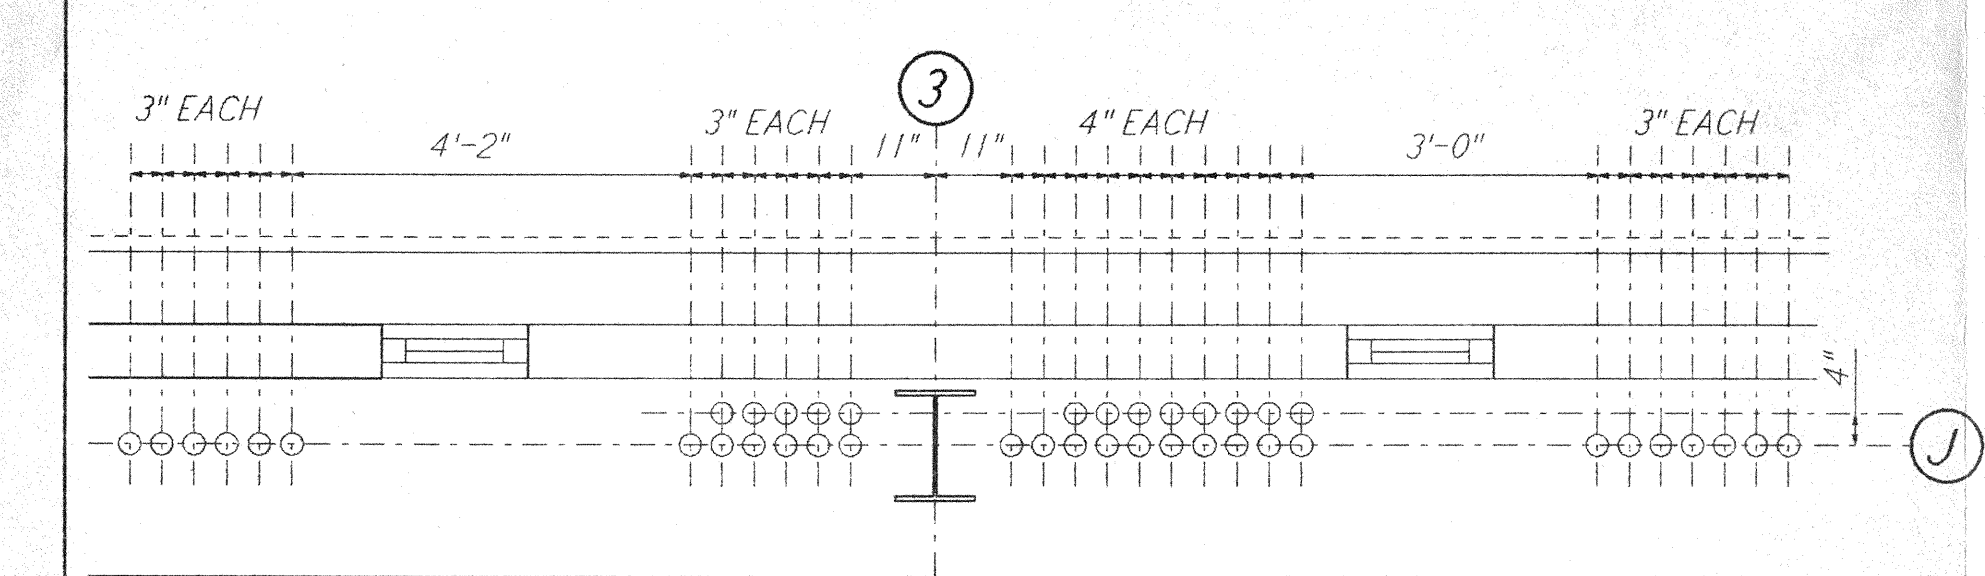


DETAIL 17 REF  
 NTS WA-E-503

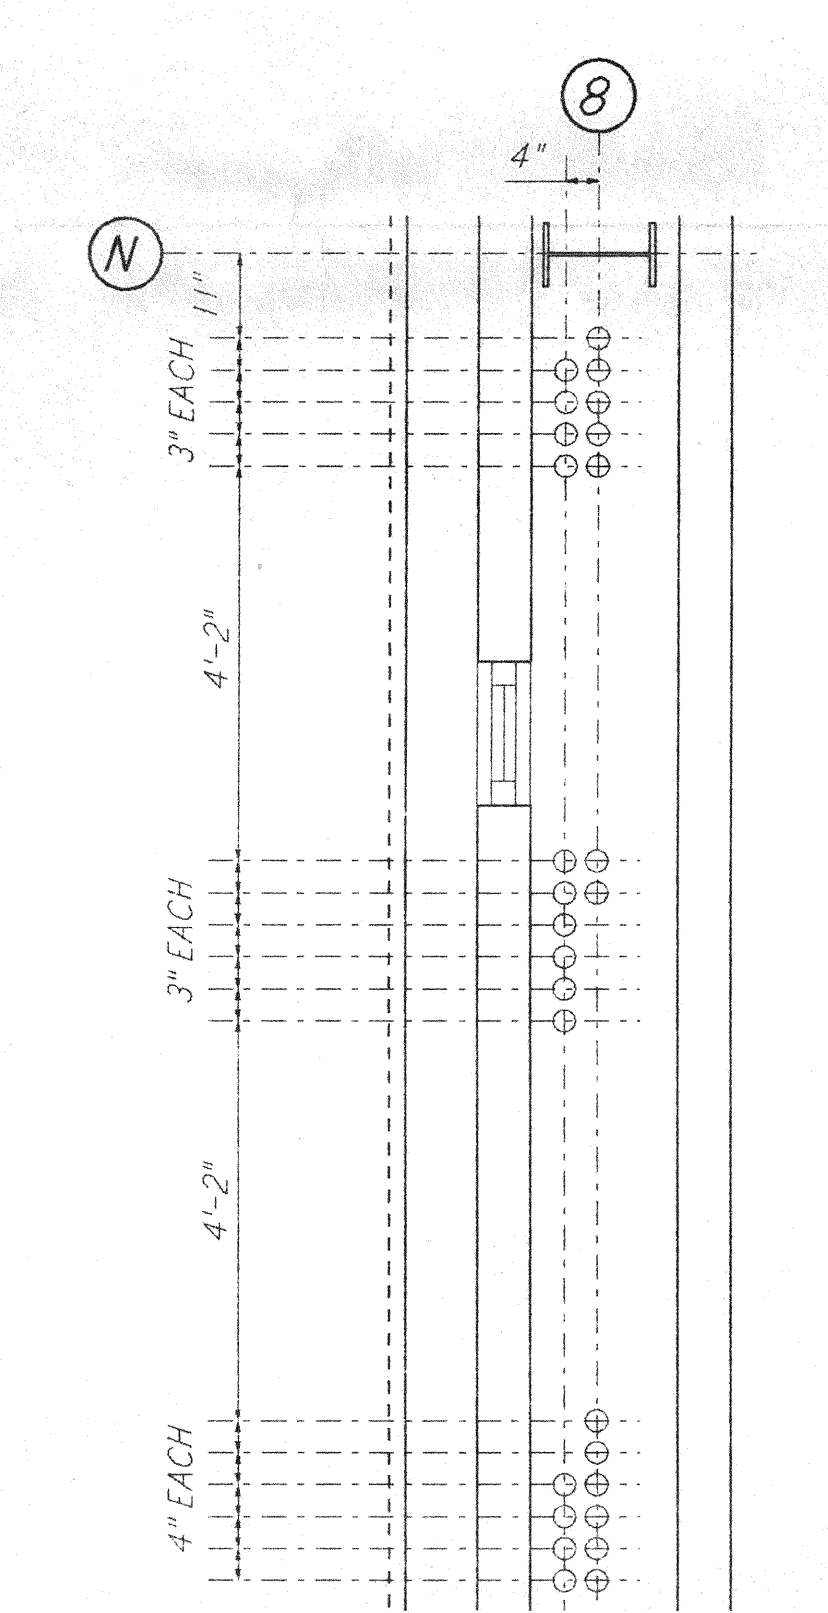

DETAIL 18 REF  
 NTS WA-E-503

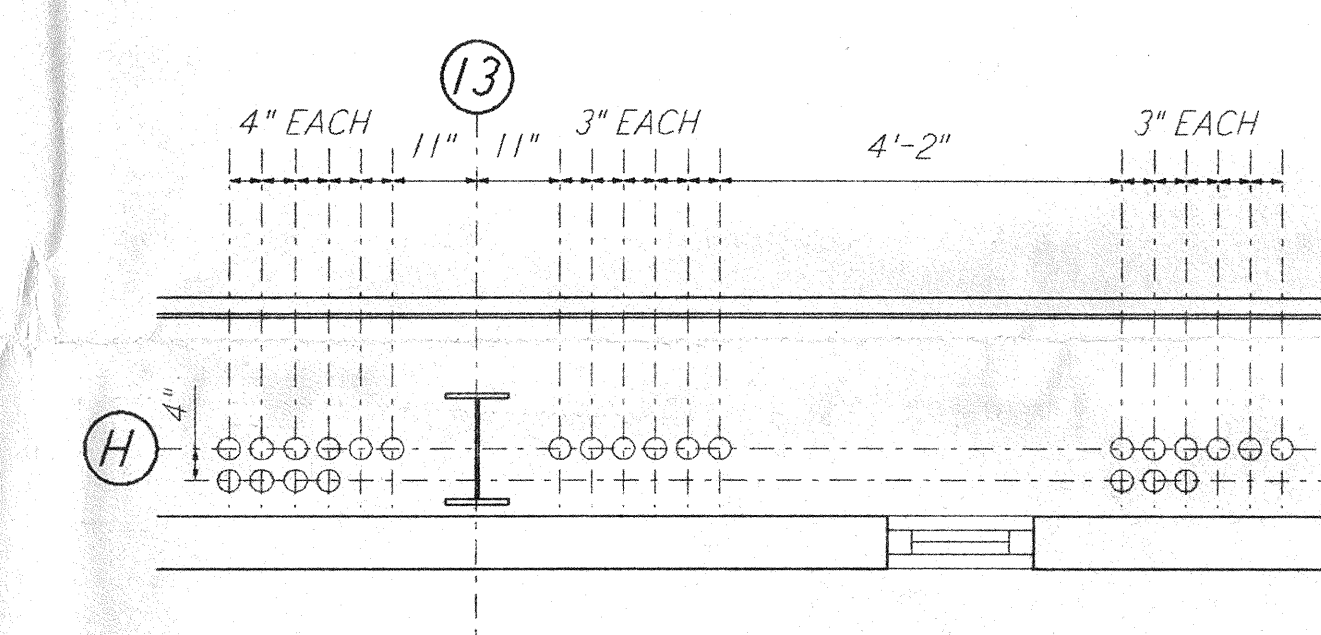

DETAIL 19 REF  
 NTS WA-E-504

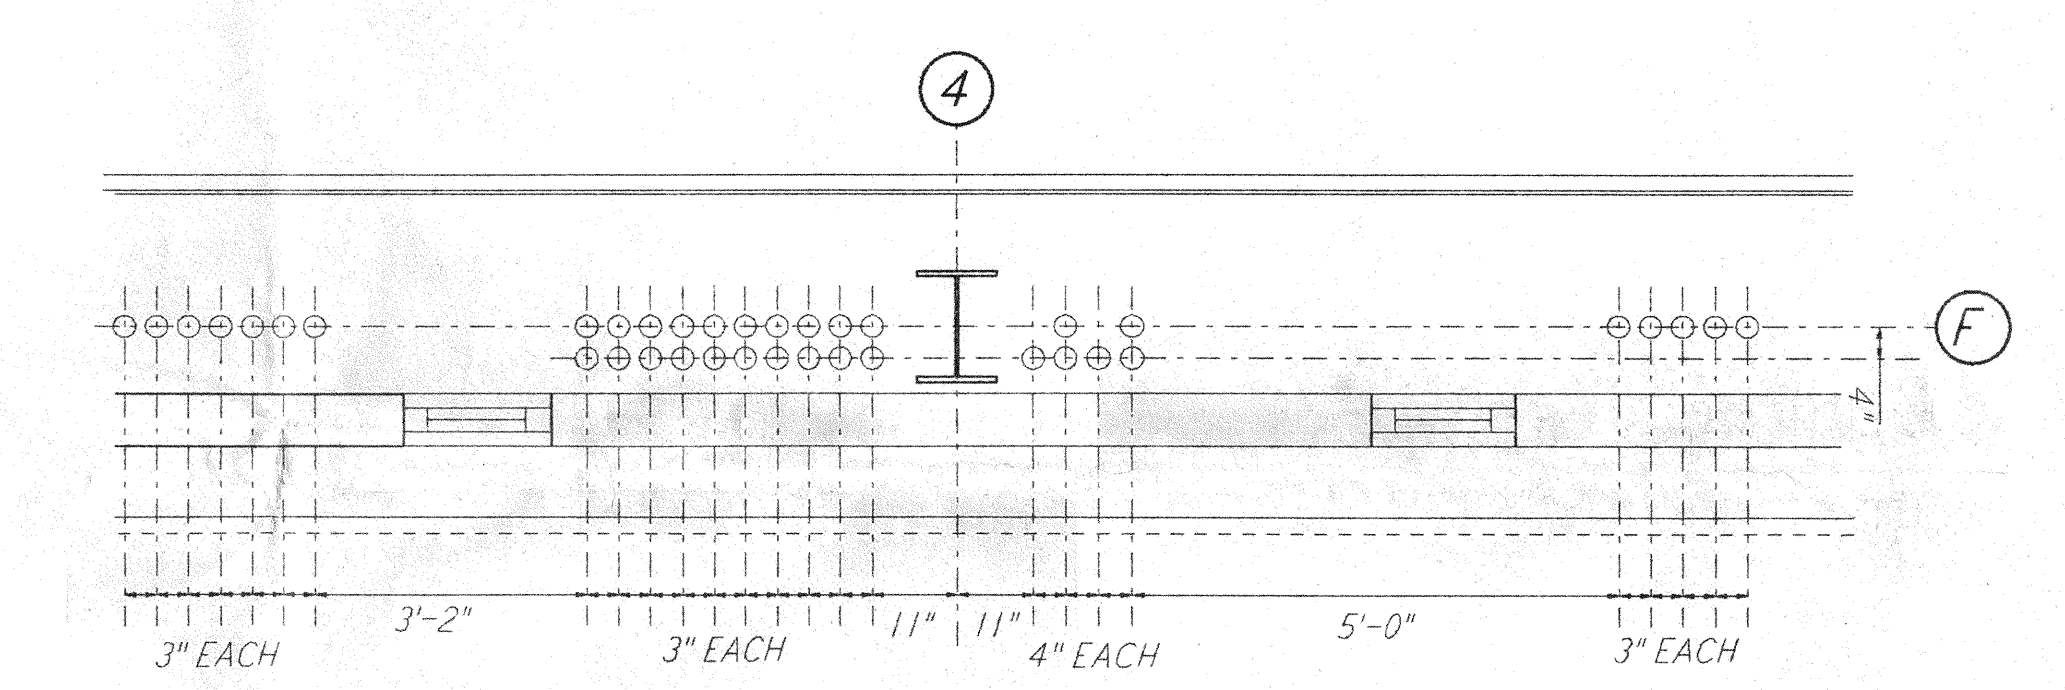


DETAIL 20 REF  
 NTS WA-E-503

not be reproduced, copied, loaned, exhibited, or used in any other way, except by written consent from PARSONS to the borrower.

This document and the design it covers are the property of PARSONS. They are loaned only with the borrower's expressed written agreement that they will

NO.	DATE	BY	CHKD	ENGR	PROJ	DESCRIPTION

ISSUED FOR CONSTRUCTION	
DRAWN	M.M. 6-25-96
CHECKED	
ENGINEER	
PROJ	

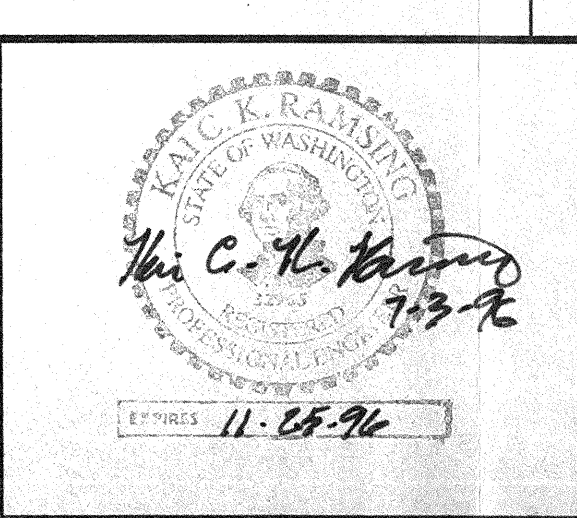

**PARSONS**  
 100 WEST WALNUT STREET  
 PASADENA, CALIFORNIA

**LIGO**  
 CALIFORNIA INSTITUTE OF TECHNOLOGY  
 MASSACHUSETTS INSTITUTE OF TECHNOLOGY

LASER INTERFEROMETER  
 GRAVITATIONAL-WAVE OBSERVATORY  
 SITE NO. 1 - HANFORD, WASHINGTON

TITLE: ELECTRICAL CORNER STATION LVEA AREAS 101, 102, 103, 104 DETAILS

SCALE: NONE CONTRACT NUMBER: PP150969 PROJECT NUMBER: 8094

SHEET NUMBER: **WA-E-114**

LIGOWAF3.00