



This document and the design it covers are the property of **PARSONS**. They are loaned only with the borrower's expressed written agreement that they will not be reproduced, copied, loaned, exhibited, or used in any other way, except by written consent from **PARSONS** to the borrower.

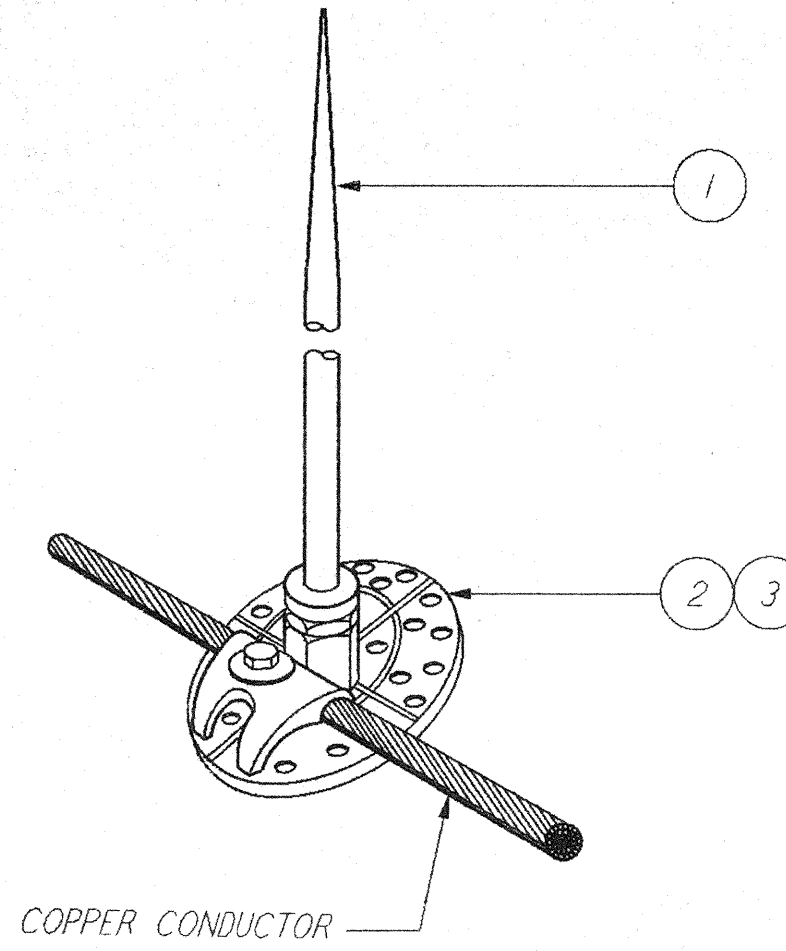


LIST OF MATERIAL		
ITEM NO.	QTY	DESCRIPTION
1	1	AIR TERMINAL, SOLID COPPER, 1/2" X 12" HARGER # 71B
2	1	BRONZE ADHESIVE BASE, HARGER # 152
3	1	ADHESIVE, HARGER # 263

AIR TERMINAL HORIZONTAL MTG. 1 REF
 N. T. S.

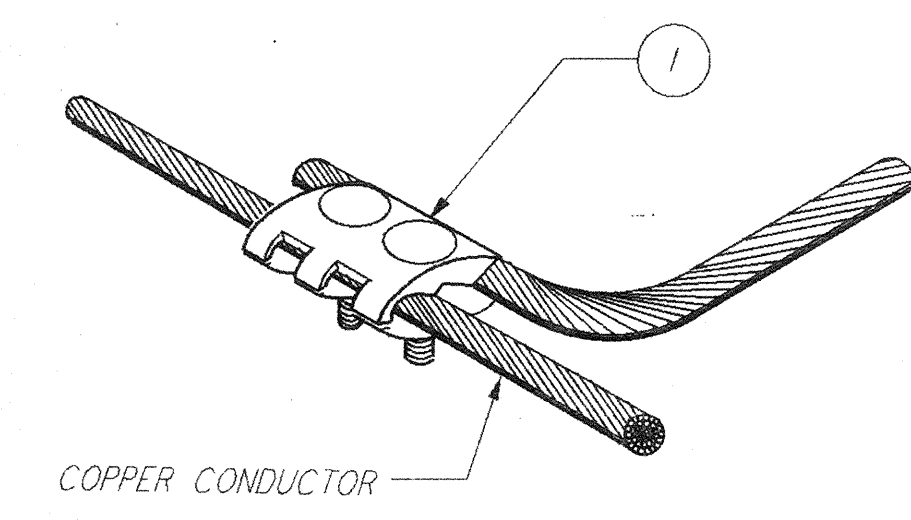


LIST OF MATERIAL		
ITEM NO.	QTY	DESCRIPTION
1	1	2 BOLT PARALLEL SPLICER, HARGER # 204

CABLE TAP 2 REF
 N. T. S.

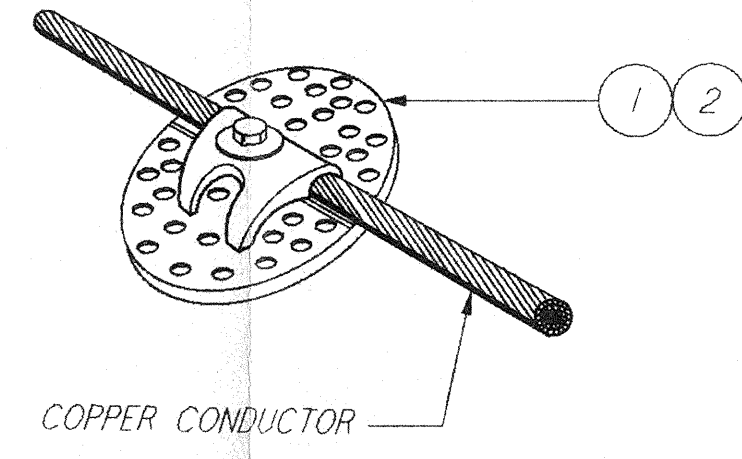

LIST OF MATERIAL		
ITEM NO.	QTY	DESCRIPTION
1	1	ADHESIVE CABLE HOLDER, HARGER # 260
2	1	ADHESIVE, HARGER # 263

CABLE BONDING TO SURFACE 3 REF
 N. T. S.

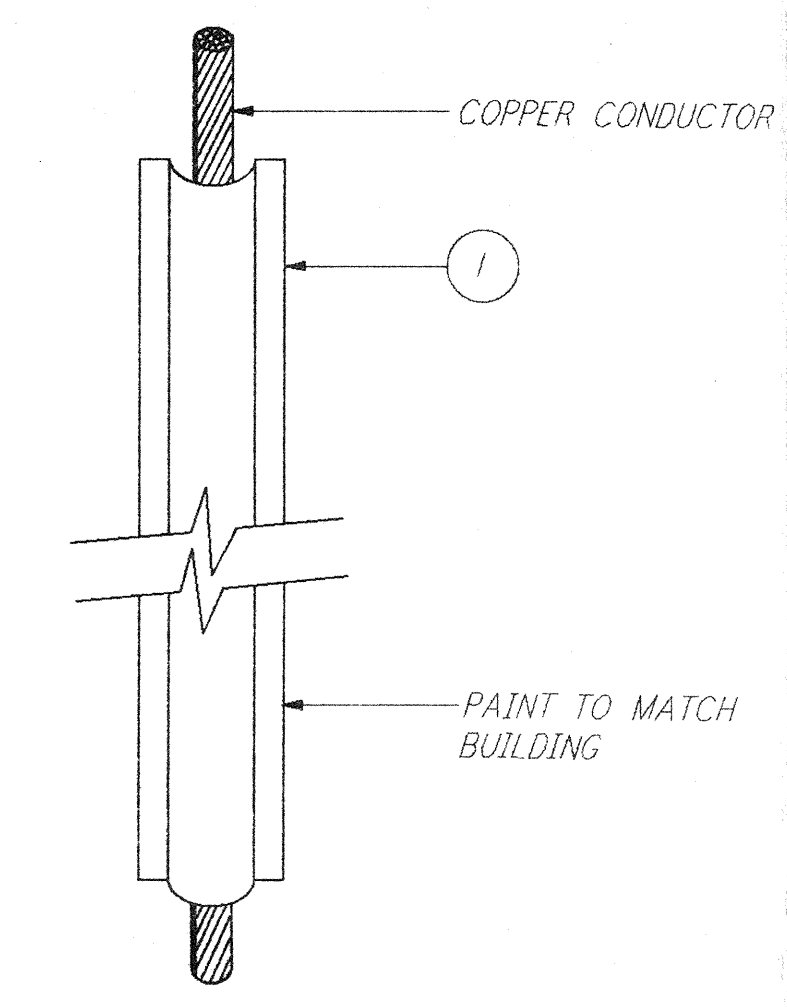


LIST OF MATERIAL		
ITEM NO.	QTY	DESCRIPTION
1	AR	PVC CABLE GAIRD HARGER # 321

EXTERIOR BUILDING CABLE SUPPORT 4 REF
 N. T. S.

REFERENCES		REVISIONS		ISSUED FOR CONSTRUCTION							
DRAWING NO.	DESCRIPTION	NO.	DATE	BY	CHKD	ENGR	PROJ	DRAWN	CHECKED	ENGINEER	PROJ

DRAWN M. M. 6-25-96
 CHECKED *[Signature]* 7-3-96
 ENGINEER *[Signature]* 7-3-96
 PROJ *[Signature]* 7-18-96

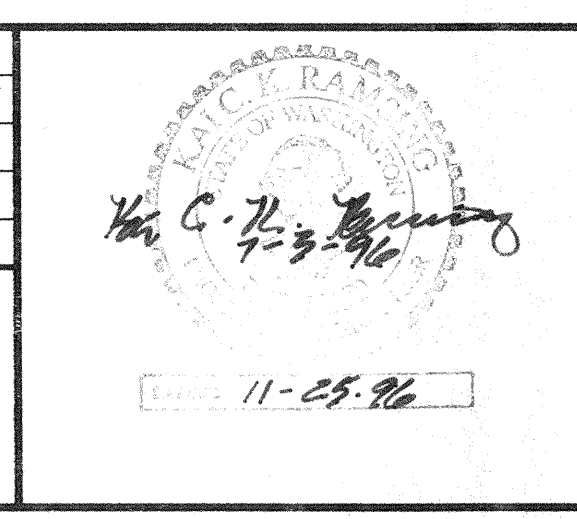

LASER INTERFEROMETER
 GRAVITATIONAL-WAVE OBSERVATORY
 SITE NO. 1 - HANFORD, WASHINGTON

TITLE	REVISIONS	CONTRACT NUMBER	PROJECT NUMBER
ELECTRICAL LIGHTNING PROTECTION DETAILS	NONE	PP150969	8094
SHEET NUMBER		REVISIONS	
WA-E-408			

LIGO-D960428-00-O LIGOWAF.BDR