




This document and the design it covers are the property of PARSONS. They are loaned only with the borrower's expressed written agreement that they will not be reproduced, copied, loaned, exhibited, or used in any other way, except by written consent from PARSONS to the borrower.

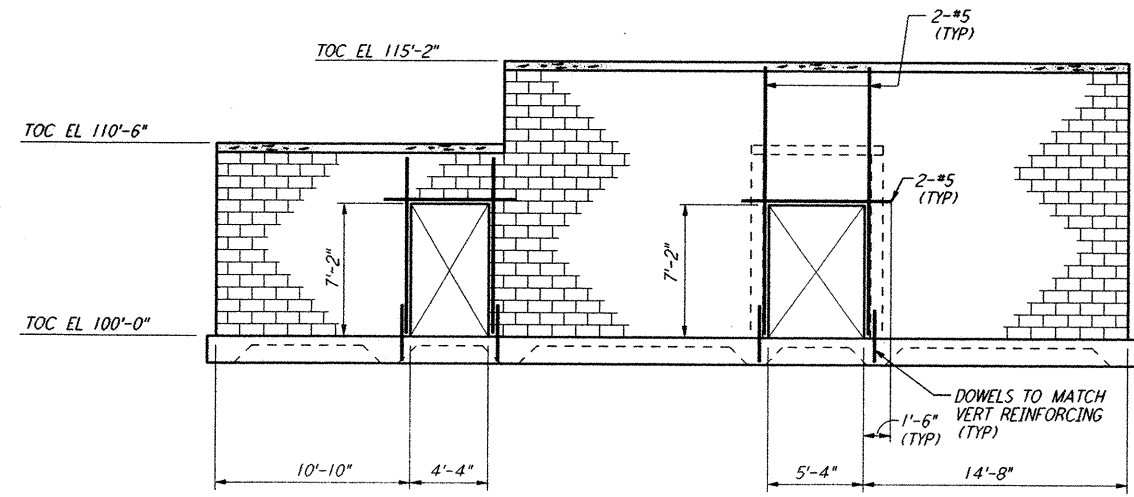


ELEVATION A REF
 $\frac{3}{8}'' = 1'-0''$
 WA-S-105 WA-S-104

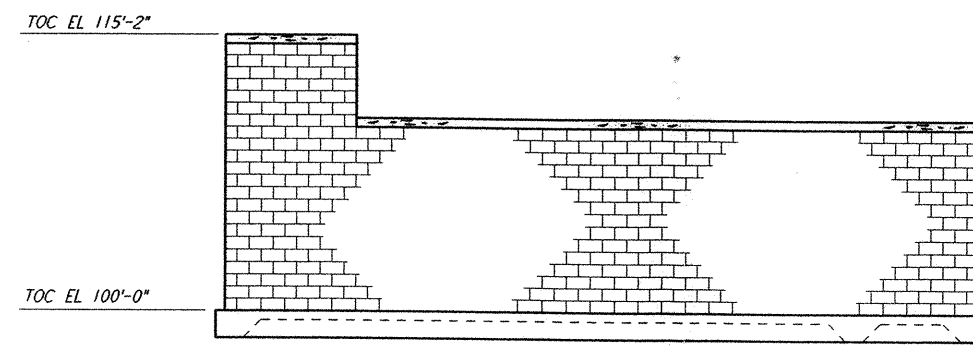


ELEVATION B REF
 $\frac{3}{8}'' = 1'-0''$
 WA-S-105 WA-S-104

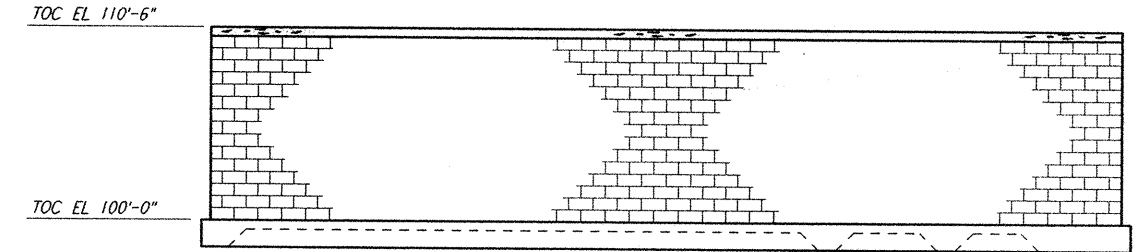


ELEVATION C REF
 $\frac{3}{8}'' = 1'-0''$
 WA-S-105 WA-S-104

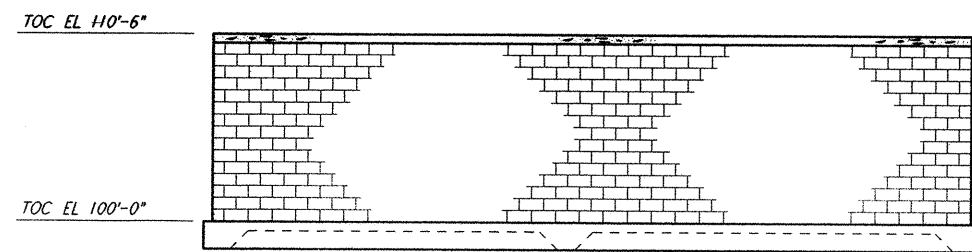


ELEVATION D REF
 $\frac{3}{8}'' = 1'-0''$
 WA-S-105 WA-S-104

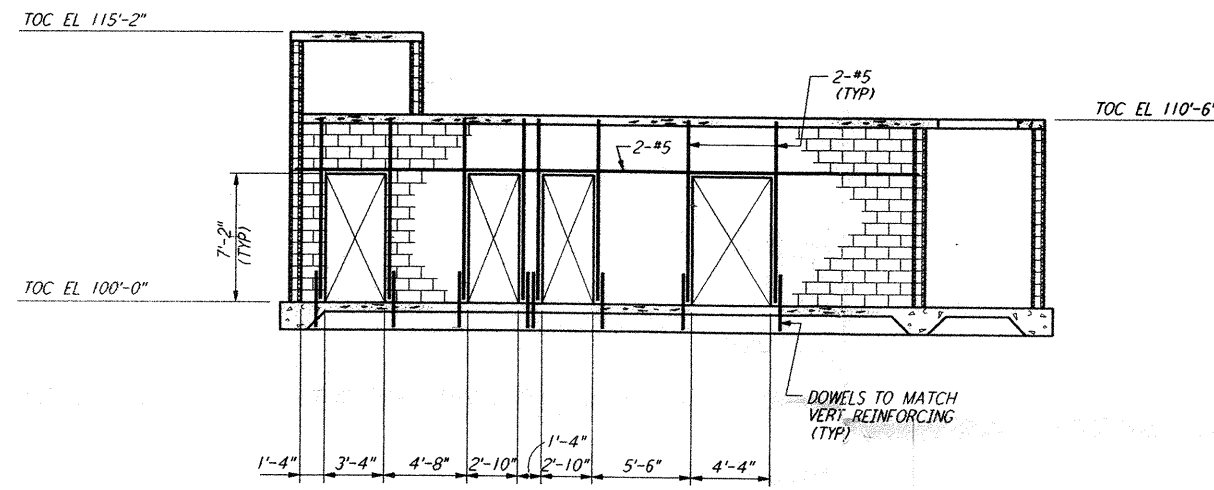


SECTION E REF
 $\frac{3}{8}'' = 1'-0''$
 WA-S-105 WA-S-104

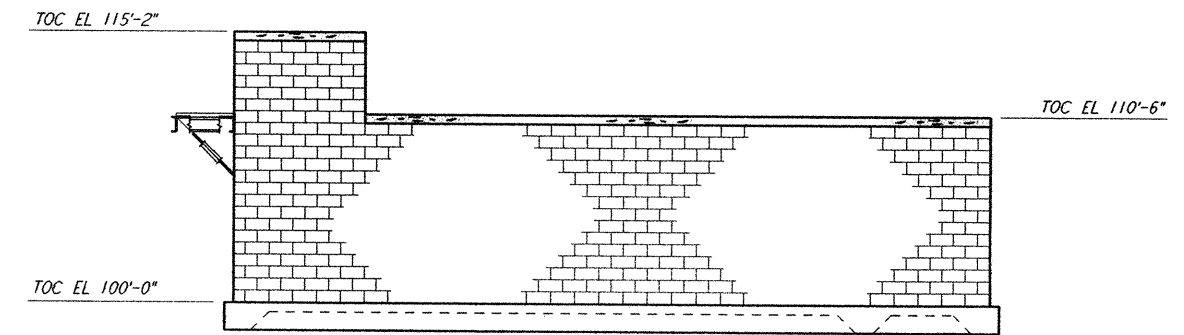


SECTION F REF
 $\frac{3}{8}'' = 1'-0''$
 WA-S-105 WA-S-104

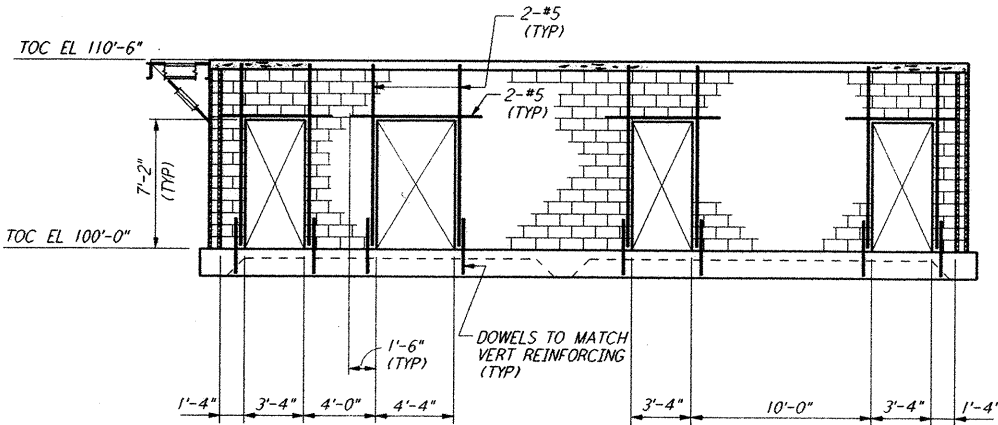


SECTION G REF
 $\frac{3}{8}'' = 1'-0''$
 WA-S-105 WA-S-104

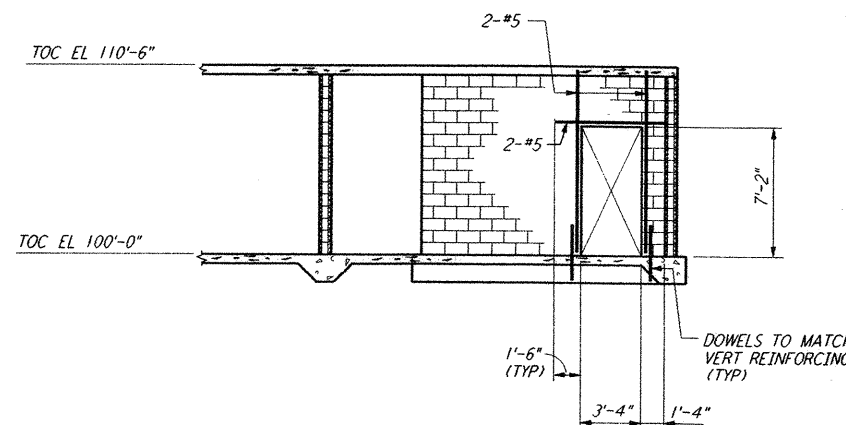


SECTION H REF
 $\frac{3}{8}'' = 1'-0''$
 WA-S-105 WA-S-104

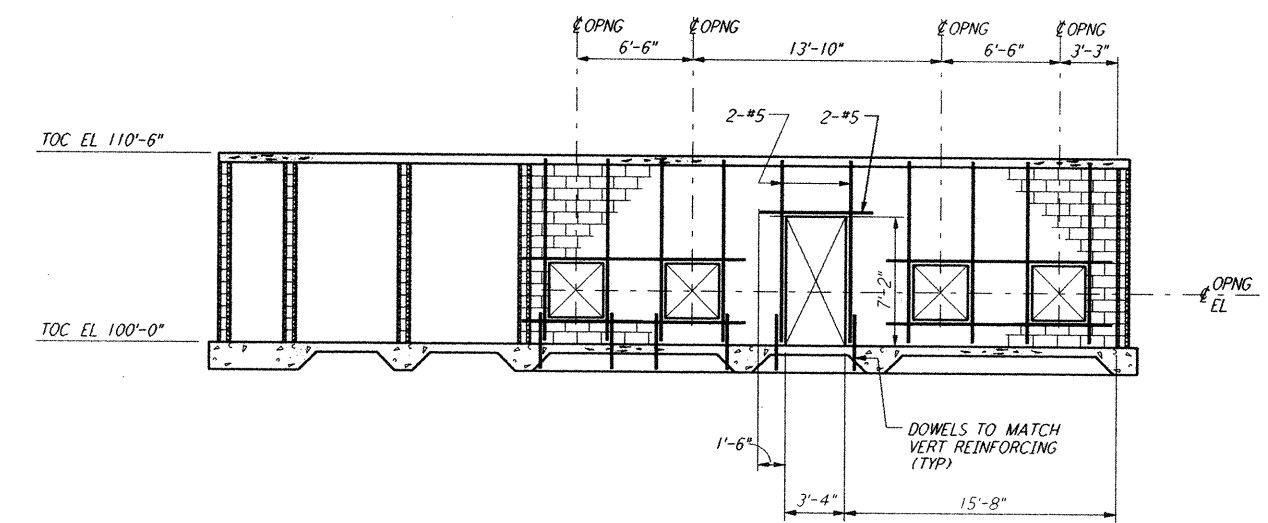


SECTION J REF
 $\frac{3}{8}'' = 1'-0''$
 WA-S-105 WA-S-104

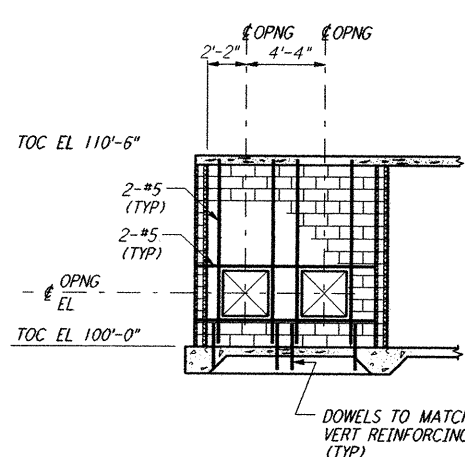


SECTION K REF
 $\frac{3}{8}'' = 1'-0''$
 WA-S-105 WA-S-104

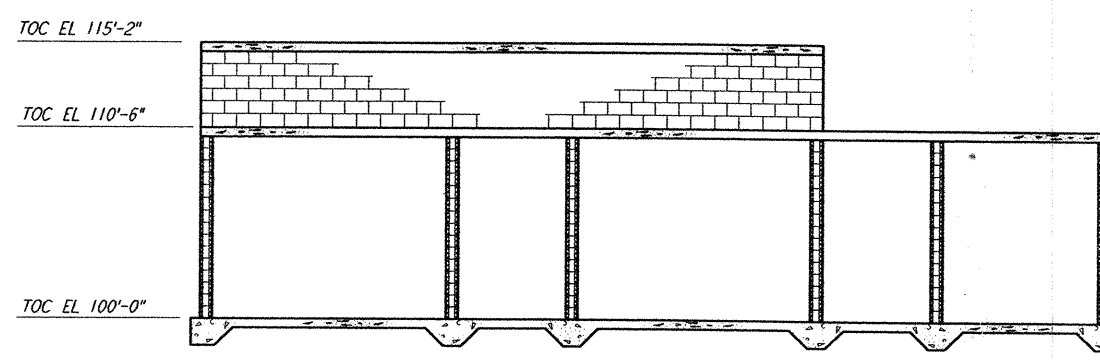

SECTION L REF
 $\frac{3}{8}'' = 1'-0''$
 WA-S-105 WA-S-104

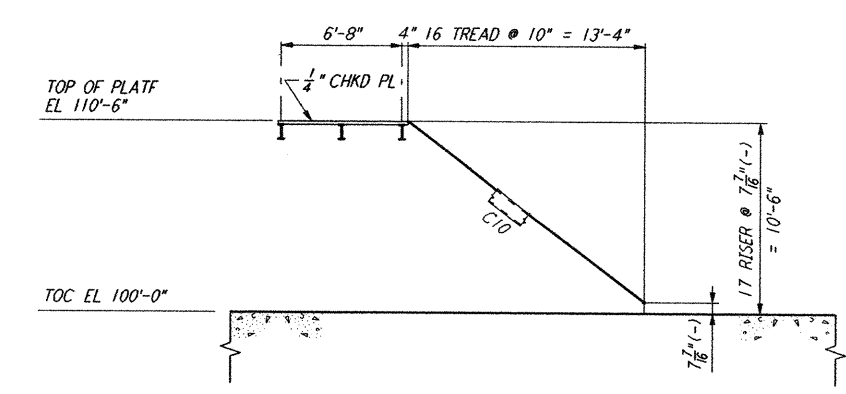

SECTION M REF
 $\frac{3}{8}'' = 1'-0''$
 WA-S-105 WA-S-104

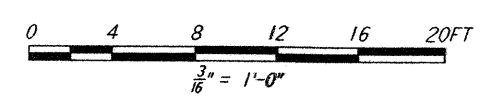

NO.	DATE	APRD BY	DESCRIPTION OF REVISION
9			
8			
7			
6			
5			
4			
3			
2			
1			

ISSUE	NO.	DATE	APRD BY	ISSUED FOR
J				
H				
G				
F				
E				
D				
C				
B				
A	10-31-95	TDM		PRELIMINARY DESIGN REVIEW

DATE	10-31-95
DRAWN	MCS
CHECKED	
ENGINEER	
PROJ MGR	

PARSONS
 100 WEST WALNUT STREET
 PASADENA, CALIFORNIA

LIGO
 CALIFORNIA INSTITUTE OF TECHNOLOGY
 MASSACHUSETTS INSTITUTE OF TECHNOLOGY

LIGO-D960467-A-0
**LASER INTERFEROMETER
 GRAVITATIONAL-WAVE OBSERVATORY
 SITE NO. 1 - HANFORD, WASHINGTON**
 CORNER STATION (LVEA)
 AIR HANDLING UNIT
 ENCLOSURE-ELEVS & SECTS
WA-S-105