



ELEVATION AT COLUMN LINE 6
 $\frac{3}{8}'' = 1'-0''$

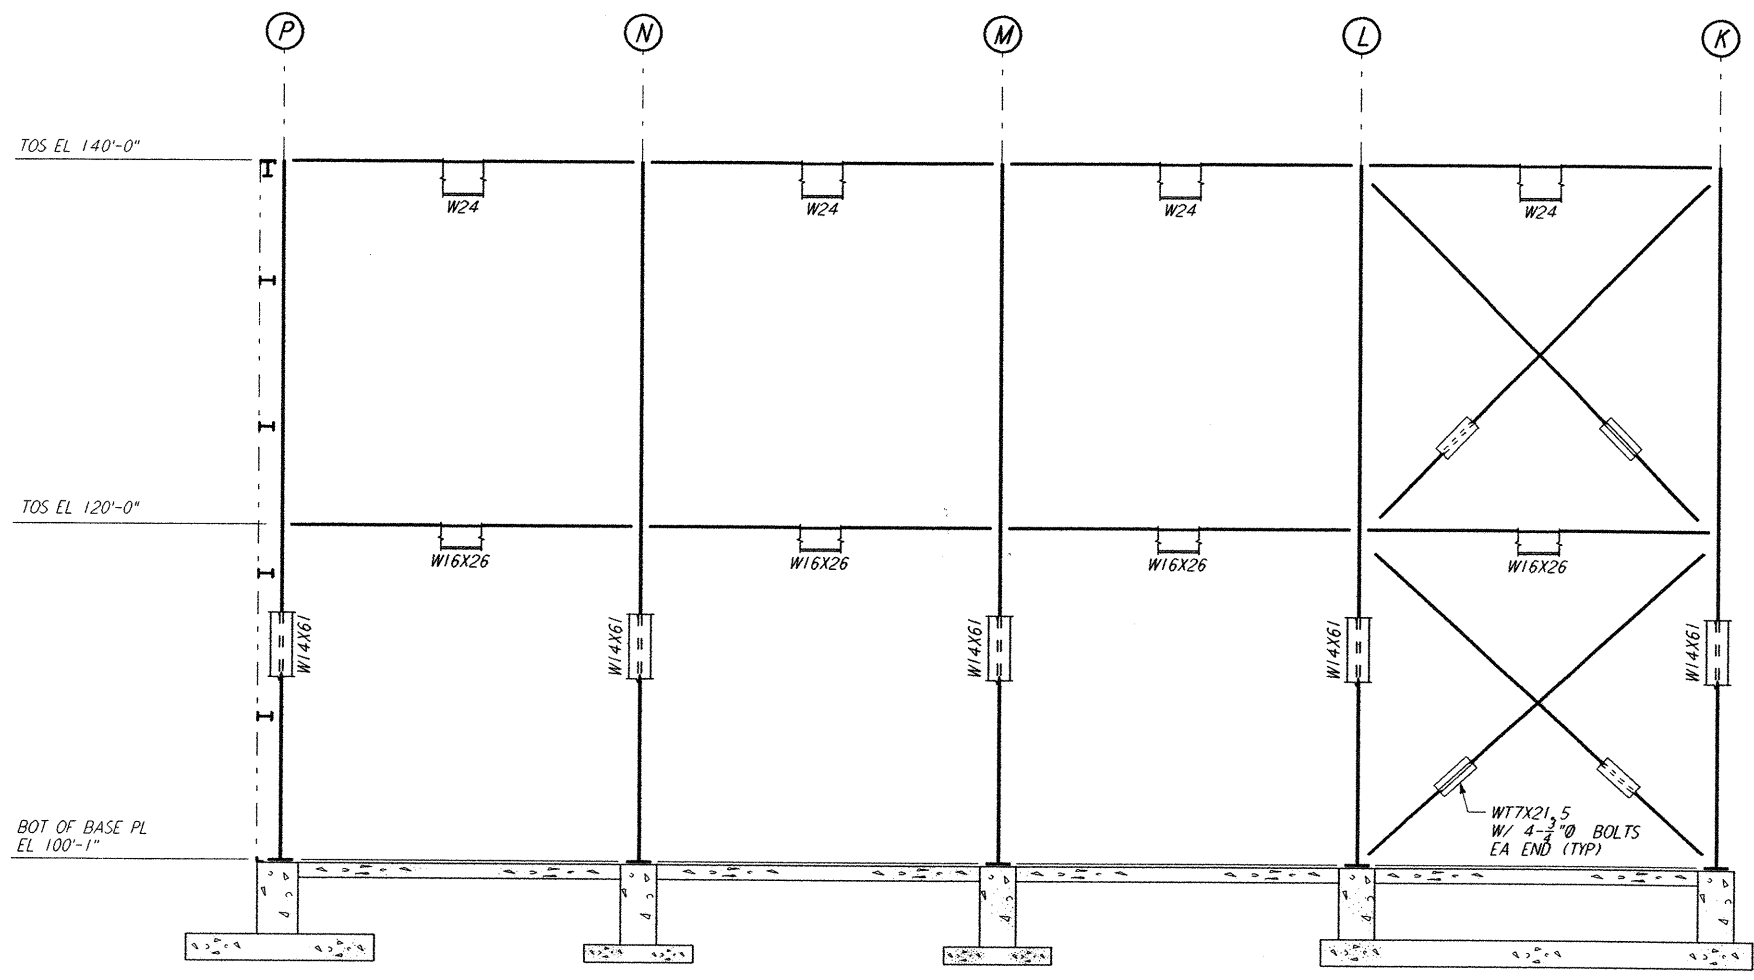

PARTIAL ELEVATION AT COLUMN LINE 8
 $\frac{3}{8}'' = 1'-0''$

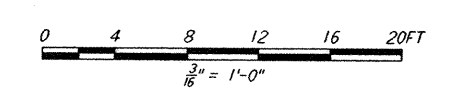

This document and the design it covers are the property of PARSONS. They are loaned only with the borrower's expressed written agreement that they will not be reproduced, copied, loaned, exhibited, or used in any other way, except by written consent from PARSONS to the borrower.

This document and the design it covers are the property of PARSONS. They are loaned only with the borrower's expressed written agreement that they will not be reproduced, copied, loaned, exhibited, or used in any other way, except by written consent from PARSONS to the borrower.

9				J			DATE	10-31-95
8				H			DRAWN	MCS
7				G			CHECKED	
6				F			ENGINEER	
5				D			PROJ MGR	
4				C				
3				B				
2				A	10-31-95	TDM	PRELIMINARY DESIGN REVIEW	
1							ISSUED FOR	
NO.	DATE	APRD BY	DESCRIPTION OF REVISION	NO.	DATE	APRD BY		

PARSONS
 100 WEST WALNUT STREET
 PASADENA, CALIFORNIA

LIGO
 CALIFORNIA INSTITUTE OF TECHNOLOGY
 MASSACHUSETTS INSTITUTE OF TECHNOLOGY

LIGO-D960470-A M
 LASER INTERFEROMETER
 GRAVITATIONAL-WAVE OBSERVATORY
 SITE NO. 1 - HANFORD, WASHINGTON
 CORNER STATION (LVEA)
 FRAMING ELEVATIONS
 SHEET 2
 AS NOTED PPI50969 8094
WA-S-109