
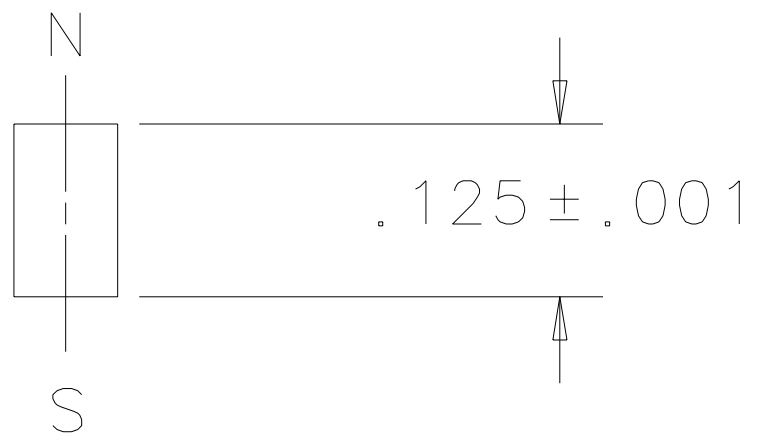


NOTES: UNLESS OTHERWISE SPECIFIED
 1. DIMENSIONS IN INCHES.
 2. BREAK ALL BURRS AND SHARP EDGES.
 3. MATERIAL: NEO-35
 4. NO PLATING OR COATING

REV	DATE	DRAWN BY	CHECKED	DCC	DCN/DESCRIPTION
A	7-28-97	J. Hazel			E970121/INITIAL RELEASE

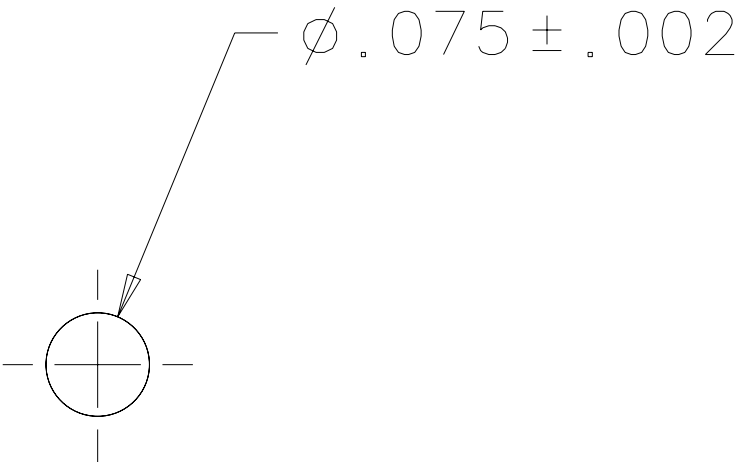

SCALE 8:1

QTY REQD	PART OR IDENTIFYING NO	NOMENCLATURE OR DESCRIPTION	MATERIAL SPECIFICATION	ITEM NO
PARTS LIST				
UNLESS OTHERWISE SPECIFIED DIMENSIONS ARE IN IN (mm) TOLERANCES ARE: FRACTIONS DECIMALS		APPROVALS	DATE	L I G O CALIFORNIA INSTITUTE OF TECHNOLOGY MASSACHUSETTS INSTITUTE OF TECHNOLOGY
AS NOTED		DRAWN J. Hazel	5/96	
DO NOT SCALE DRAWING		CHECKED		TITLE
MATERIAL	AS NOTED			SIZE B
FINISH	AS NOTED			DWG NO. D960501-A-D
SCALE	AS NOTED	FILENAME	/home/dcc/docs/D9600501.pdf	SHEET