


1 2 3 4 5 6 7 8

REV	DATE	DRAWN BY	CHECKED	DCI	DCN/DESCRIPTION
A	2/5/98	J. Hazel			E980010/INITIAL RELEASE

NOTES: (UNLESS OTHERWISE SPECIFIED)  
 1. BREAK ALL SHARP EDGES AND CORNERS.

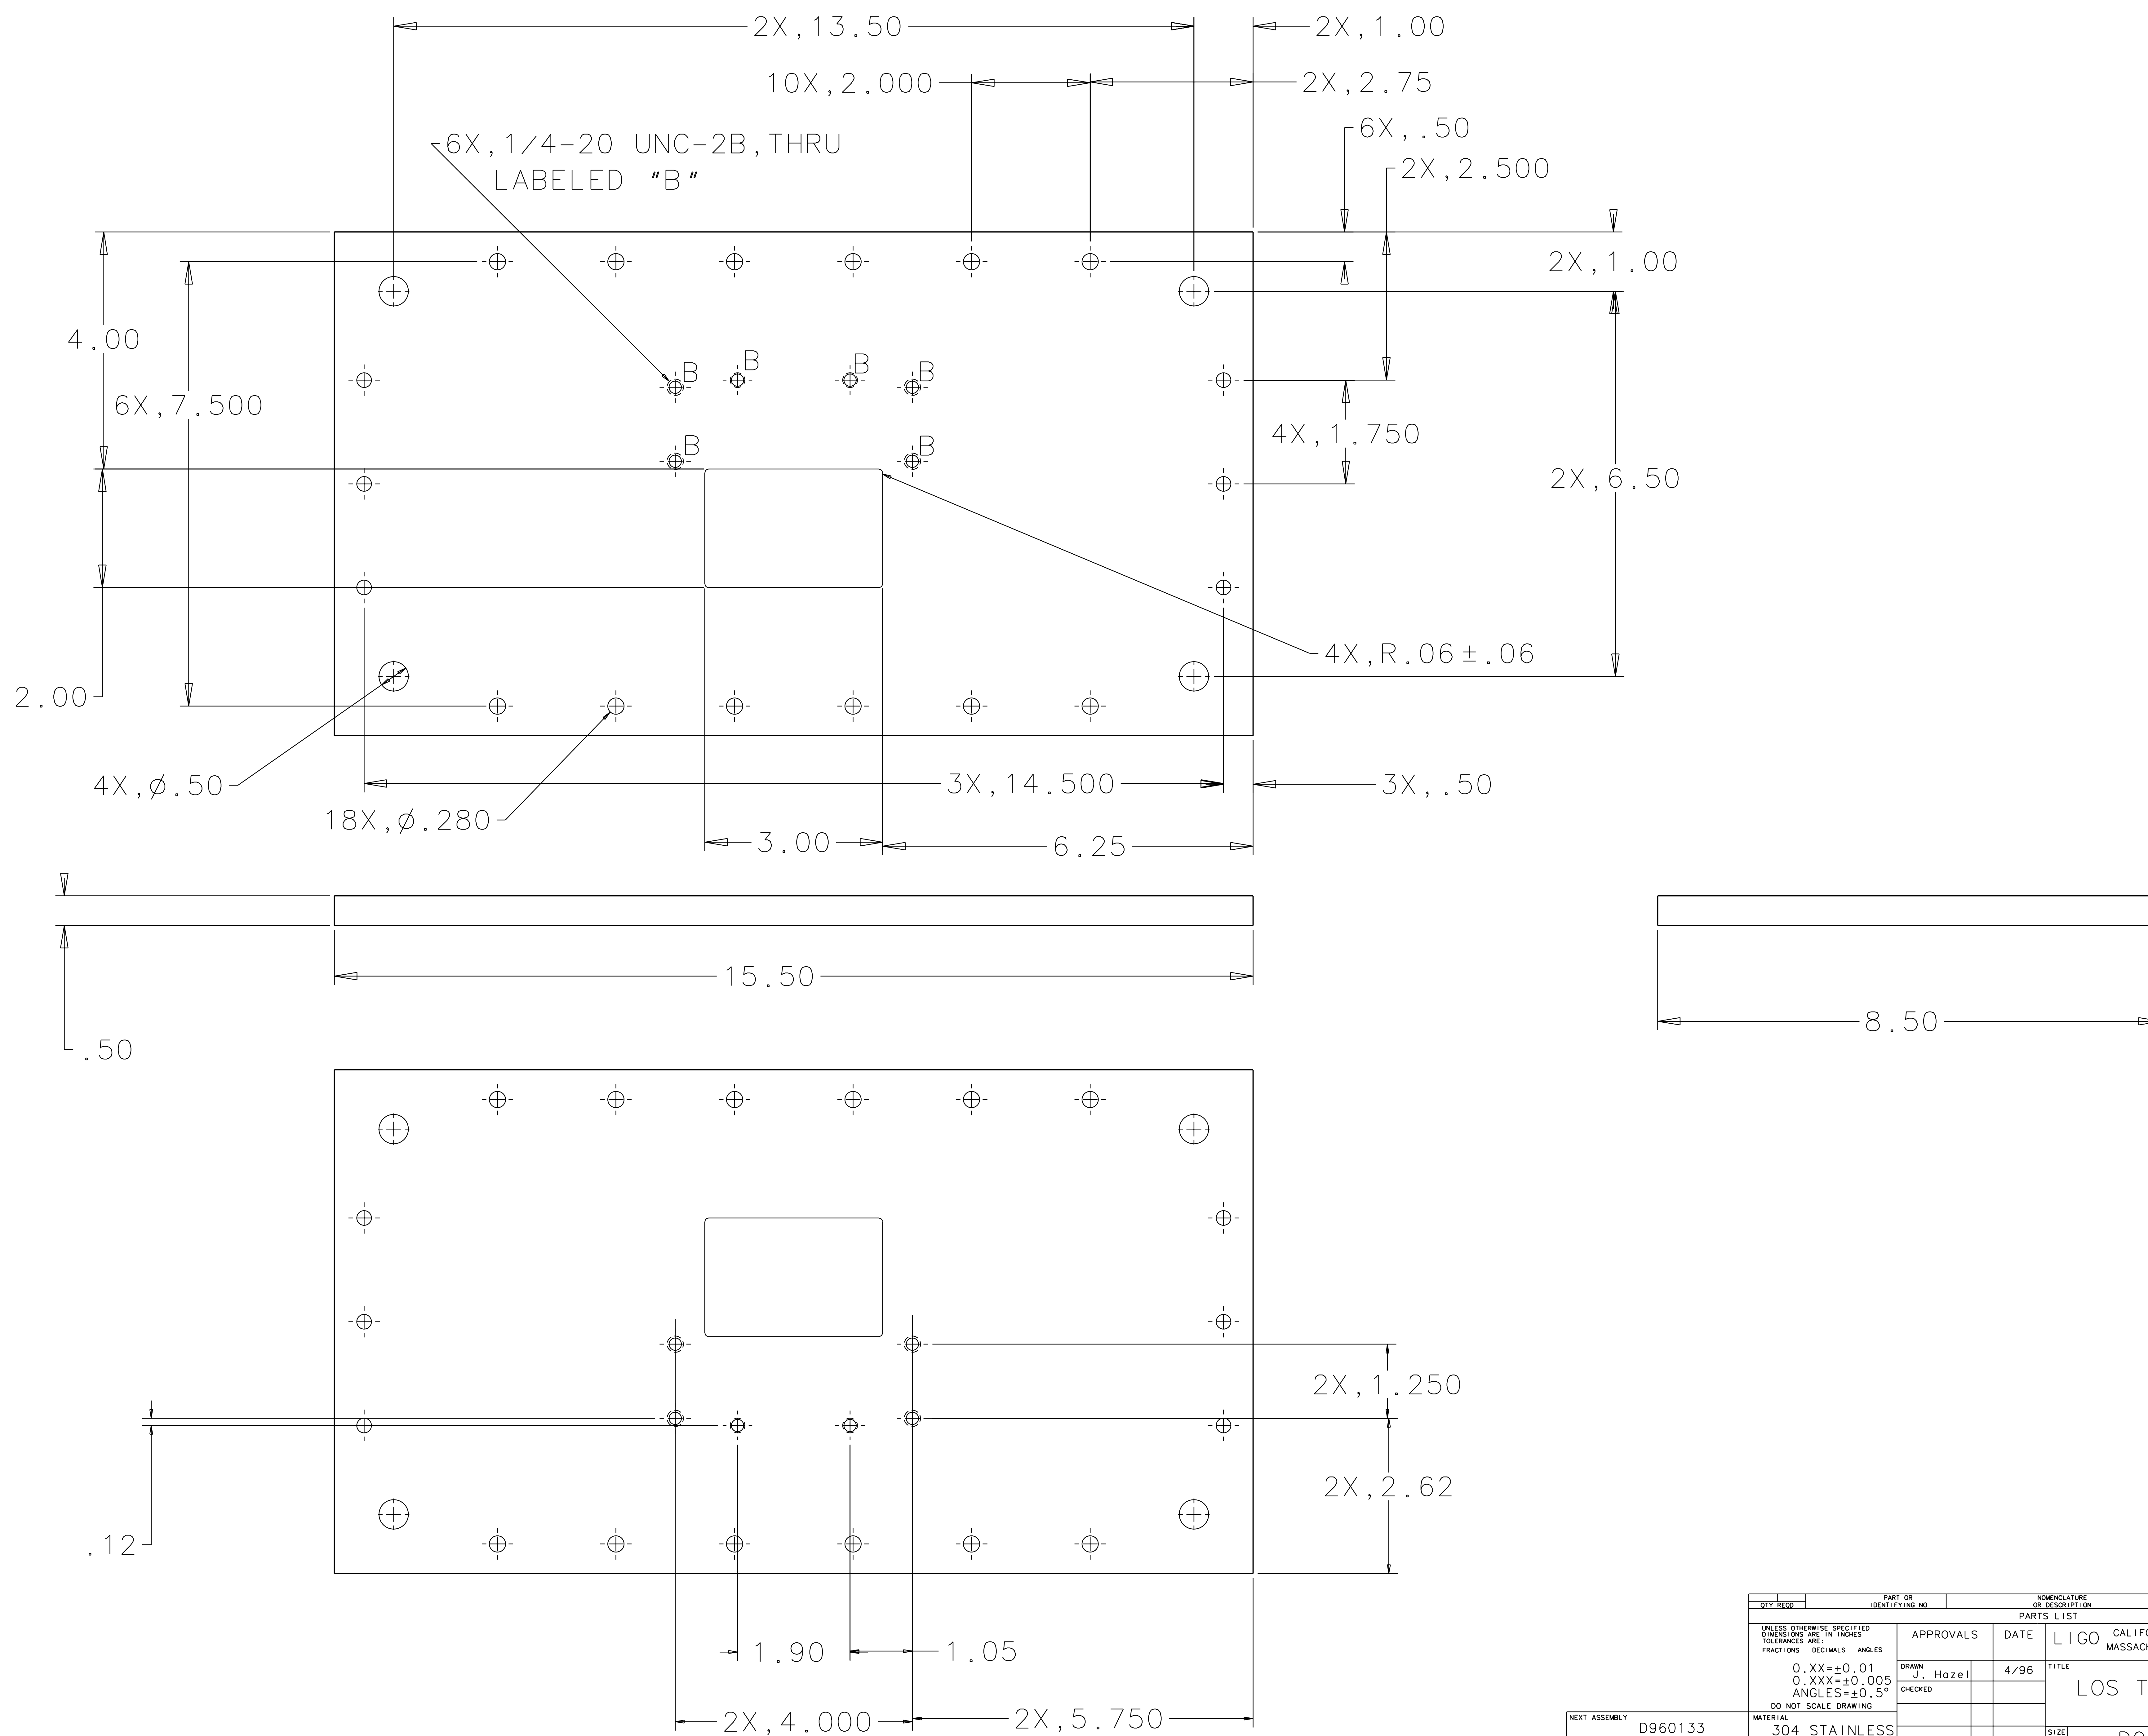

QTY REQ	PART OR IDENTIFYING NO	NOMENCLATURE OR DESCRIPTION	MATERIAL SPECIFICATION	ITEM NO.
UNLESS OTHERWISE SPECIFIED DIMENSIONS ARE IN INCHES TOLERANCES ARE: FRACTIONS DECIMALS ANGLES				
APPROVALS		DATE	LIGO CALIFORNIA INSTITUTE OF TECHNOLOGY MASSACHUSETTS INSTITUTE OF TECHNOLOGY	
DRAWN J. Hazel		4/96	TITLE	
CHECKED			LOS TOP PLATE	
NEXT ASSEMBLY		D960133	MATERIAL	
FILE LOCATION		/home/dcc/docs/D960503.pdf	304 STAINLESS	
FINISH		NONE	SIZE	
			E D960503	
			SCALE	
			1/1	
			SHEET 1 OF 1	

1 2 3 4 5 6 7 8