
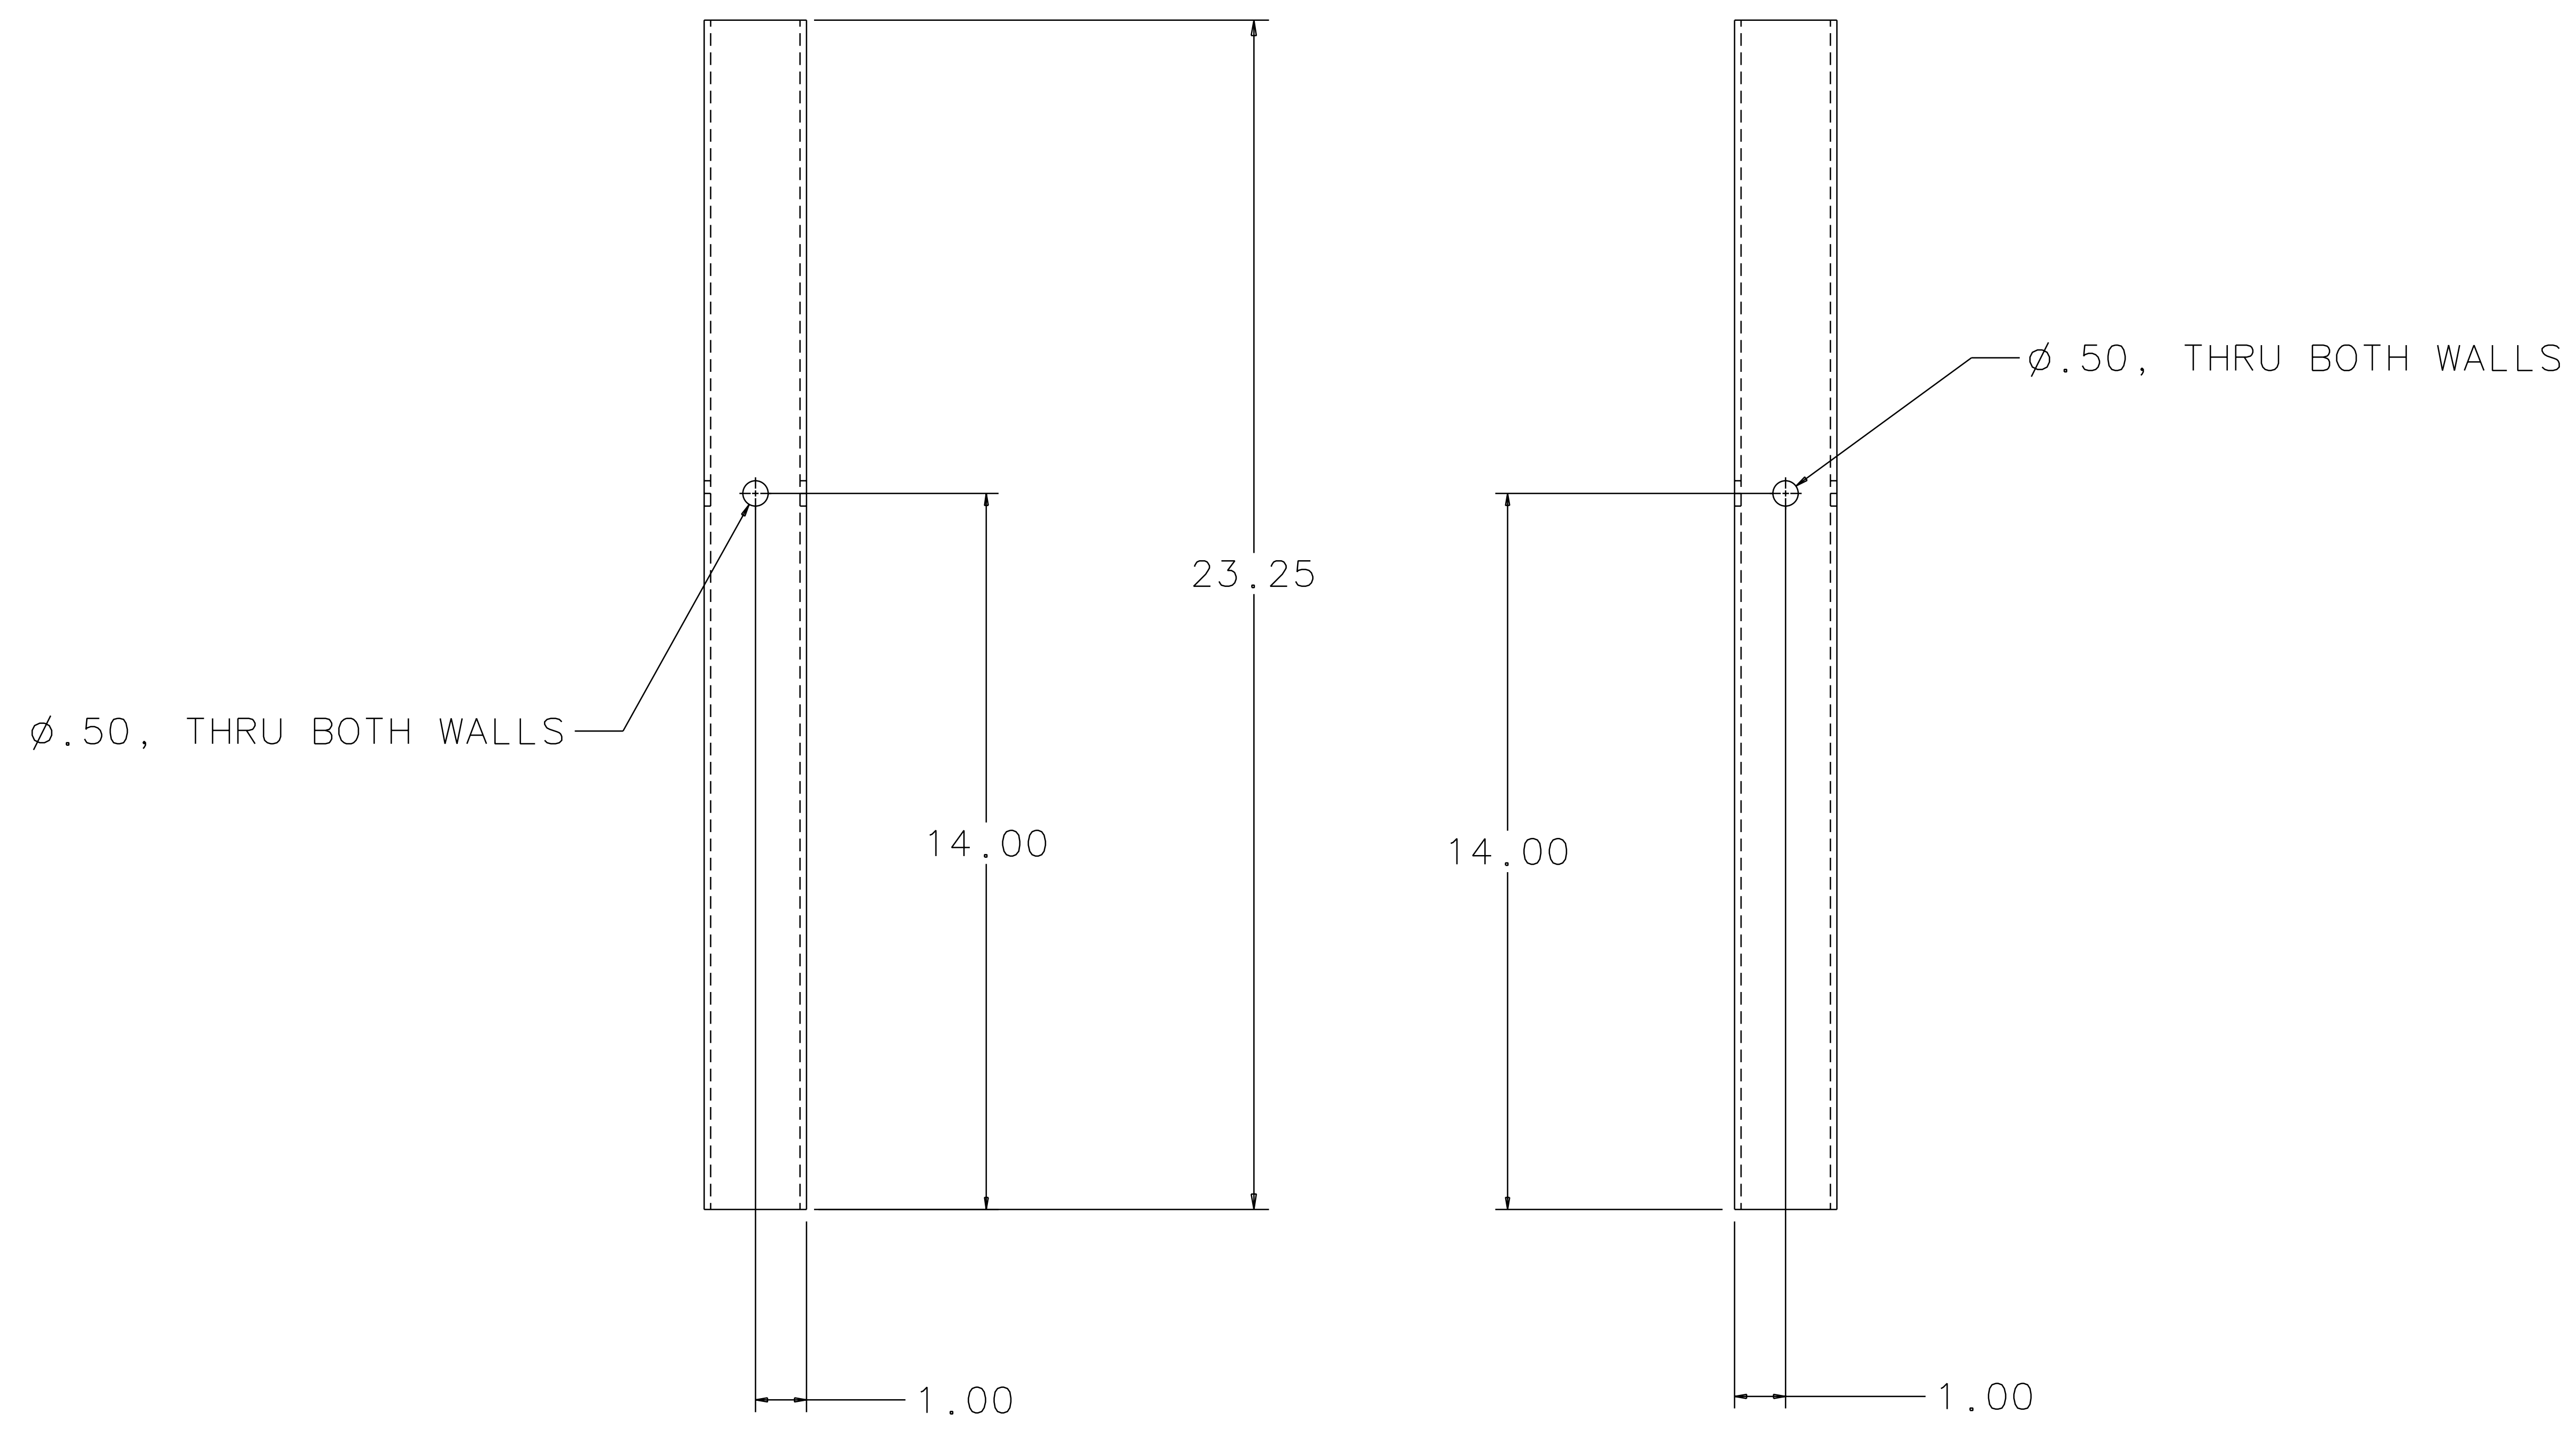
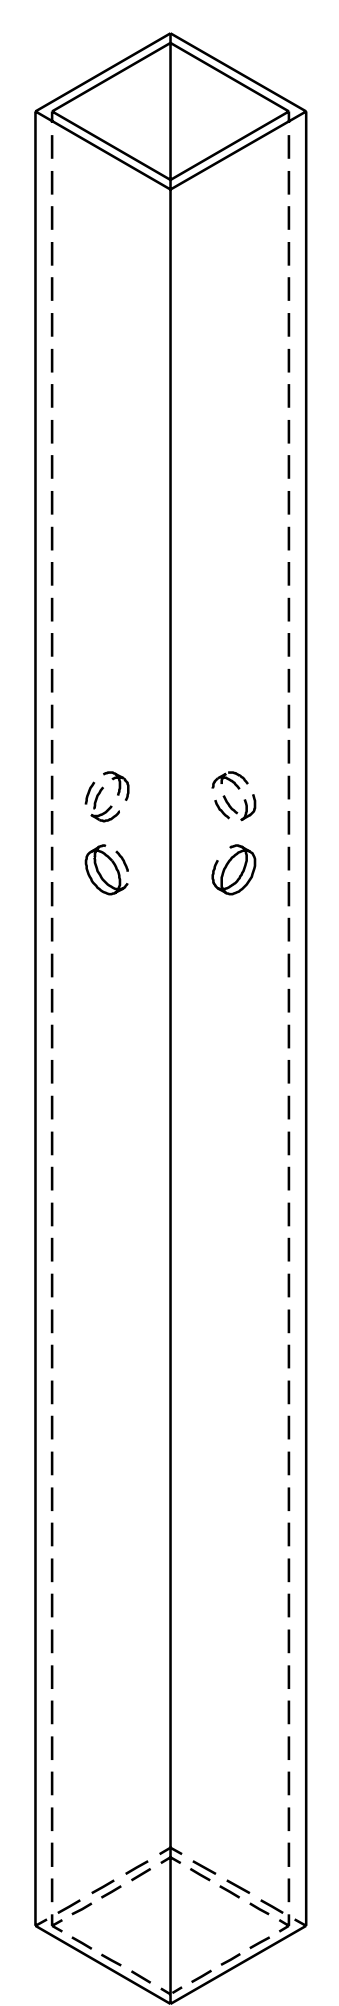


1 2 3 4 5 6 7 8

REV	DATE	DRAWN BY	CHECKED	DCG	DCN/DESCRIPTION
A	2/5/98	J. Hazel			E980010/INITIAL RELEASE

NOTES: (UNLESS OTHERWISE SPECIFIED)
1. BREAK ALL SHARP EDGES AND CORNERS.

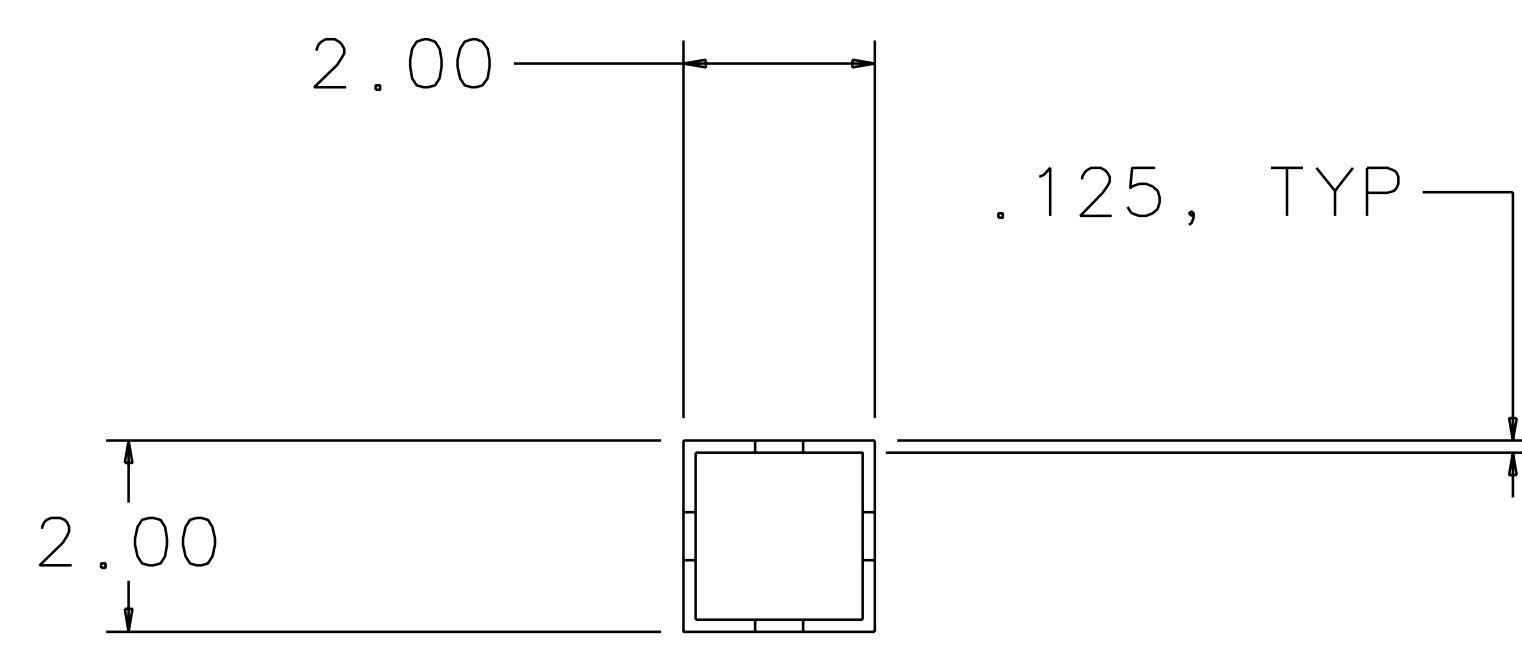

QTY REQ	PART OR IDENTIFYING NO	NOMENCLATURE OR DESCRIPTION	MATERIAL SPECIFICATION	ITEM NO.
PARTS LIST				
UNLESS OTHERWISE SPECIFIED DIMENSIONS ARE IN INCHES		APPROVALS	DATE	LIGO CALIFORNIA INSTITUTE OF TECHNOLOGY
TOLERANCES ARE:		MASSACHUSETTS INSTITUTE OF TECHNOLOGY		
FRACTIONS DECIMALS ANGLES		TITLE		
0, XX=±0.01		LOS LEG		
0, XXX=±0.005		DRAWN J. Hazel 4/96		
ANGLES=±0.5°		CHECKED		
DO NOT SCALE DRAWING		SCALE 1/2		
NEXT ASSEMBLY	D960133	MATERIAL	304 STAINLESS	REV A
FILE LOCATION	/home/dcc/docs/D960504.pdf	FINISH		SIZE E
			D960504	SHEET 1 OF 1

1 2 3 4 5 6 7 8