
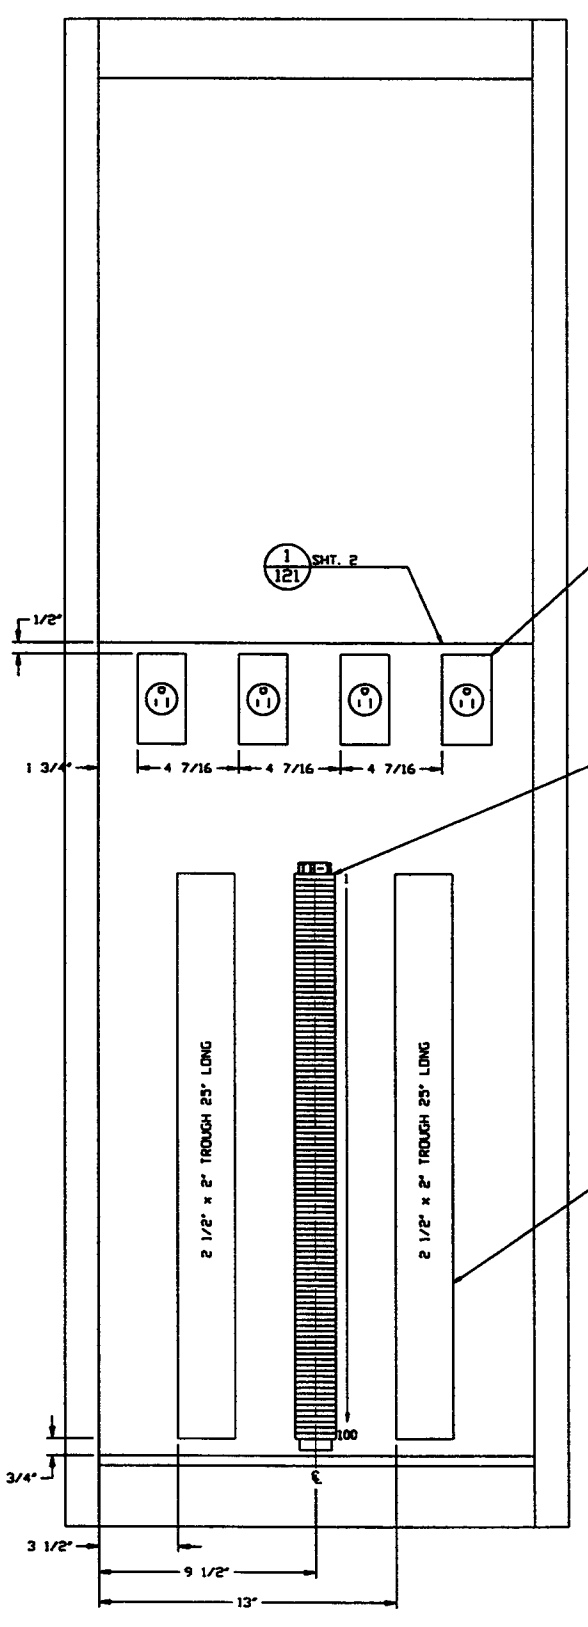
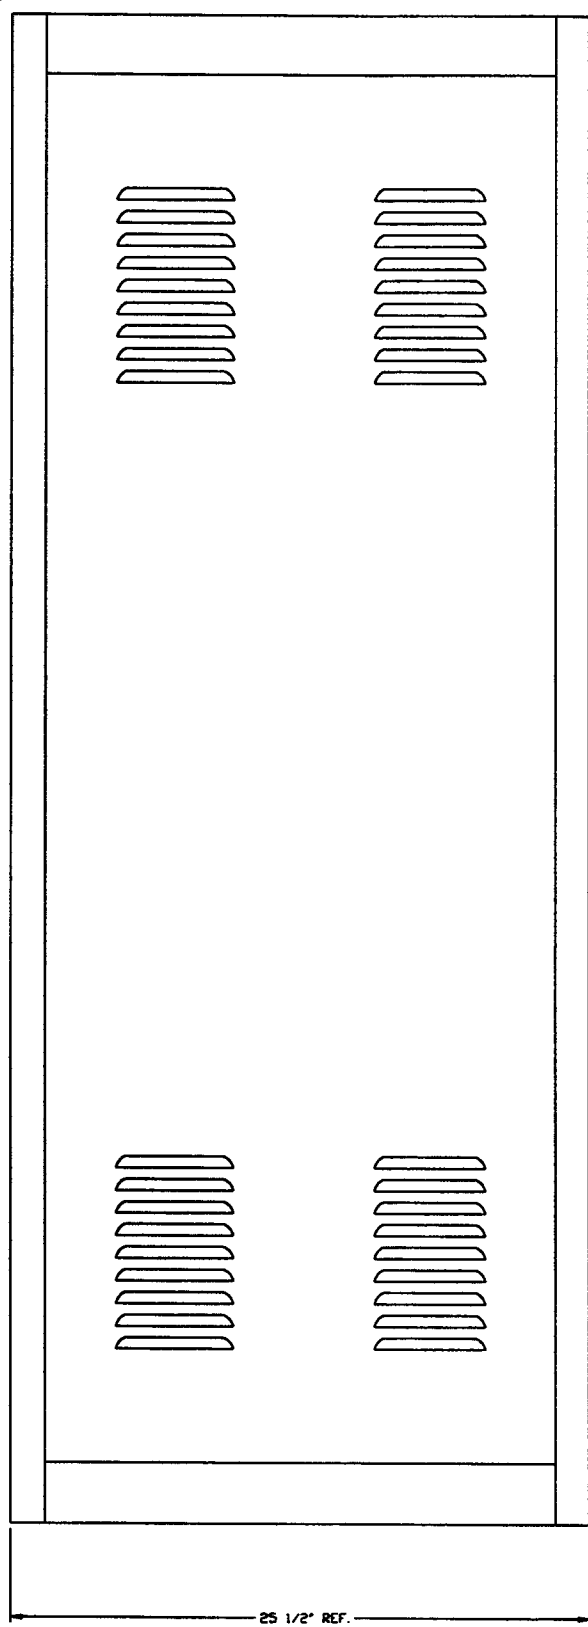


VARIAN MULTIVAC
FURNISHED BY PSI
(4 PLACES)

SHT. 2
121

19" RACK BUD BER-16614
W/ MOUNTING RAILS BUD #PMR-9452
PLEXIGLASS DOOR W/ KEY LOCK BUD #V-9065-L
(1)-BLANK PANEL 19" x 17 3/4"
(1)-BLANK PANEL 19" x 28"

NOTES:
1) PANELS AND THEIR COMPONENTS ARE PURCHASED AND ASSEMBLED BY PSI. THE COMPLETE ASSEMBLY SHALL BE DELIVERED TO ELECTRICAL CONTRACTOR.

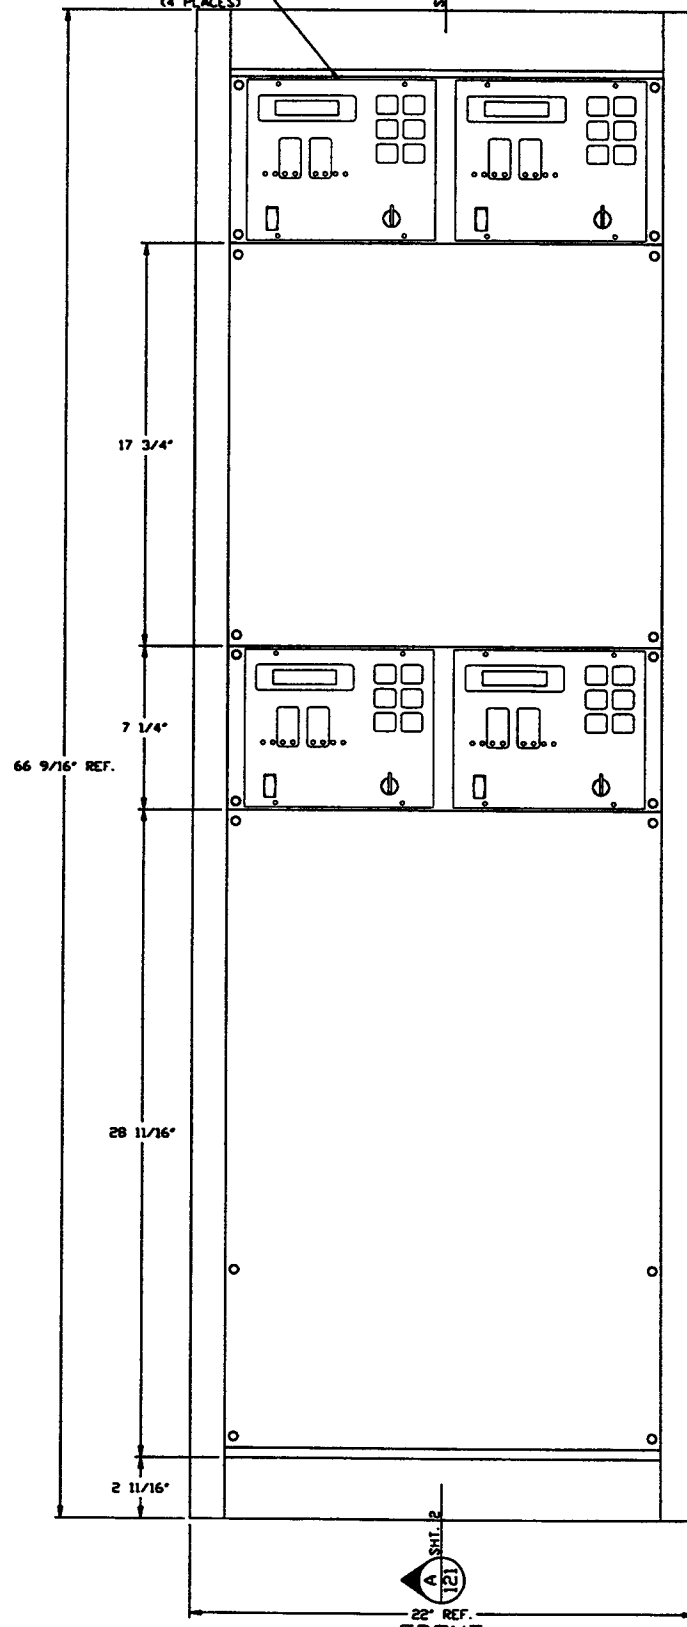


RECEPTACLE HUBBELL #5361
HANDY BOX APPLETON #4CS1/2
COVER APPLETON #2539
(4 PLACES)


TERMINAL BLOCKS PHOENIX #UK4
END COVER PHOENIX #D-LK 4/10
END BRACKET PHOENIX #E/LK
MOUNTING RAIL PHOENIX #NS 35/7.5 PERFORATED

WIRE DUCT PANDUIT #E25X2L66
W/ COVER PANDUIT #C25L66
(2 PLACES)

<p>PROPRIETARY AND CONFIDENTIAL</p> <p>THIS DOCUMENT CONTAINS PROPRIETARY INFORMATION BELONGING TO PROCESS SYSTEMS INTERNATIONAL, INC. OR ITS AFFILIATED COMPANIES AND SHALL BE USED ONLY FOR THE PURPOSE FOR WHICH IT WAS SUPPLIED. IT SHALL NOT BE COPIED, REPRODUCED OR OTHERWISE USED FOR ANY OTHER PURPOSE WITHOUT THE WRITTEN CONSENT OF PROCESS SYSTEMS INTERNATIONAL, INC. AND SHALL BE RETURNED UPON REQUEST.</p>				<p>UNLESS OTHERWISE SPECIFIED DIMENSIONS ARE IN INCHES</p> <p>TOLERANCES: FRACTIONAL & DECIMALS 1/16" 1/32" 1/64"</p> <p>ANGULARS 15°-30° BOW 1/2" TWO PLACE DECIMAL & IN THREE PLACE DECIMAL & ANG FURNISH SURFACE FIN. UNLESS OTHERWISE SPECIFIED REMOVE ALL BURRS</p>				<p>PROCESS SYSTEMS INTERNATIONAL, INC. 20 WAUWATON DR. WESTBOROUGH, MASSACHUSETTS 01581 USA</p> <p>PNL-100A & PNL-100B ASSEMBLY LIGO VACUUM EQUIPMENT WASHINGTON SITE CORNER STATION</p>				
8	7	6	5	4	3	2	1	REV	DATE	BY	CHKD	DRVN
DVG. NO.		DESCRIPTION		DVG. NO.		DESCRIPTION		REV	DATE	BY	CHKD	DRVN
REFERENCE DRAWINGS				ISSUE DESCRIPTION				SCALE		SHEET		
				DO NOT SCALE THIS DRAWING				1/4" = 1"		1 OF 2		

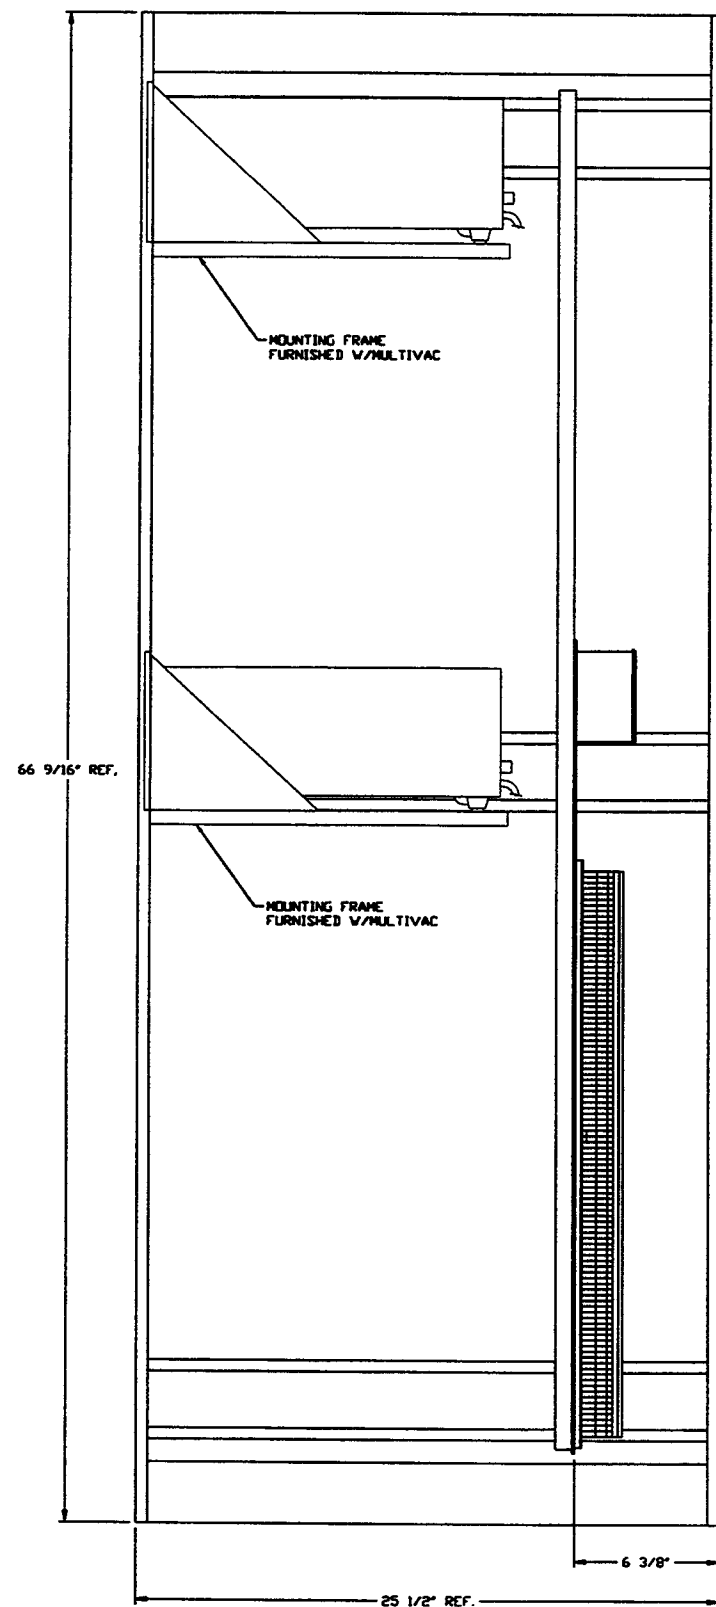

SECTION A REF.
SCALE: 1/4" = 1'-0" --- V049-3-121 SHY. 1

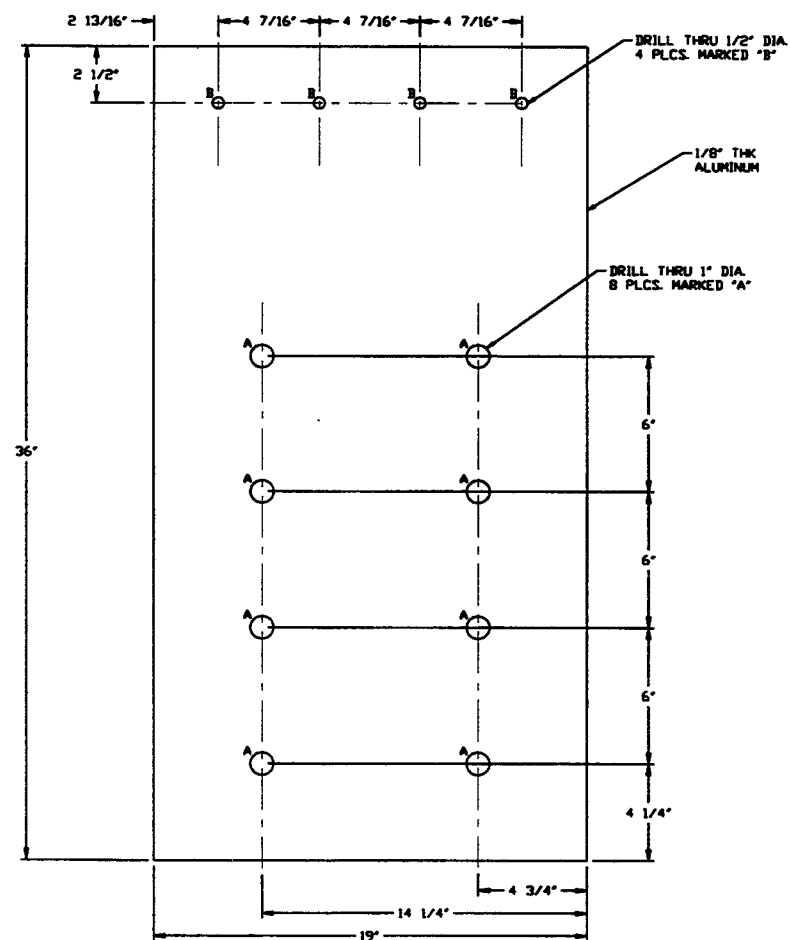

DETAIL 1 REF.
SCALE: 1/4" = 1'-0" --- V049-3-121 SHY. 1

SEE SHEET 1 FOR REVISIONS

PROCESS SYSTEMS INTERNATIONAL, INC. 20 WALRUP DR. WESTBOROUGH, MASSACHUSETTS 01581 USA			
PNL-100A & PNL-100B ASSEMBLY LIQD VACUUM EQUIPMENT WASHINGTON SITE CORNER STATION			
CAD FILE V0493121\3121S2	SIZE D	ENG. NO. V049-3-121	REV. 2
SCALE AS NOTED	SHEET 2 OF 2		

8

7

6

5

4

3

2

1