


**NOT FOR
CONSTRUCTION**

DETAIL 1
MAIN TURBO CART INTERFACE WIRING DIAGRAM
NO SCALE

SEE SHEET 1 FOR REVISIONS

PROCESS SYSTEMS INTERNATIONAL INC. <small>20 WALKUP DR. WESTBOROUGH, MASSACHUSETTS 01581 USA</small>			
VACUUM CARTS INTERFACE PLAN LIGO VACUUM EQUIPMENT WASHINGTON SITE CORNER STATION			
CAD FILE V0493125\3125S2	SIZE D	DWG. NO. V049-3-125	REV. 0
SCALE NONE	SHEET 2 OF 3		

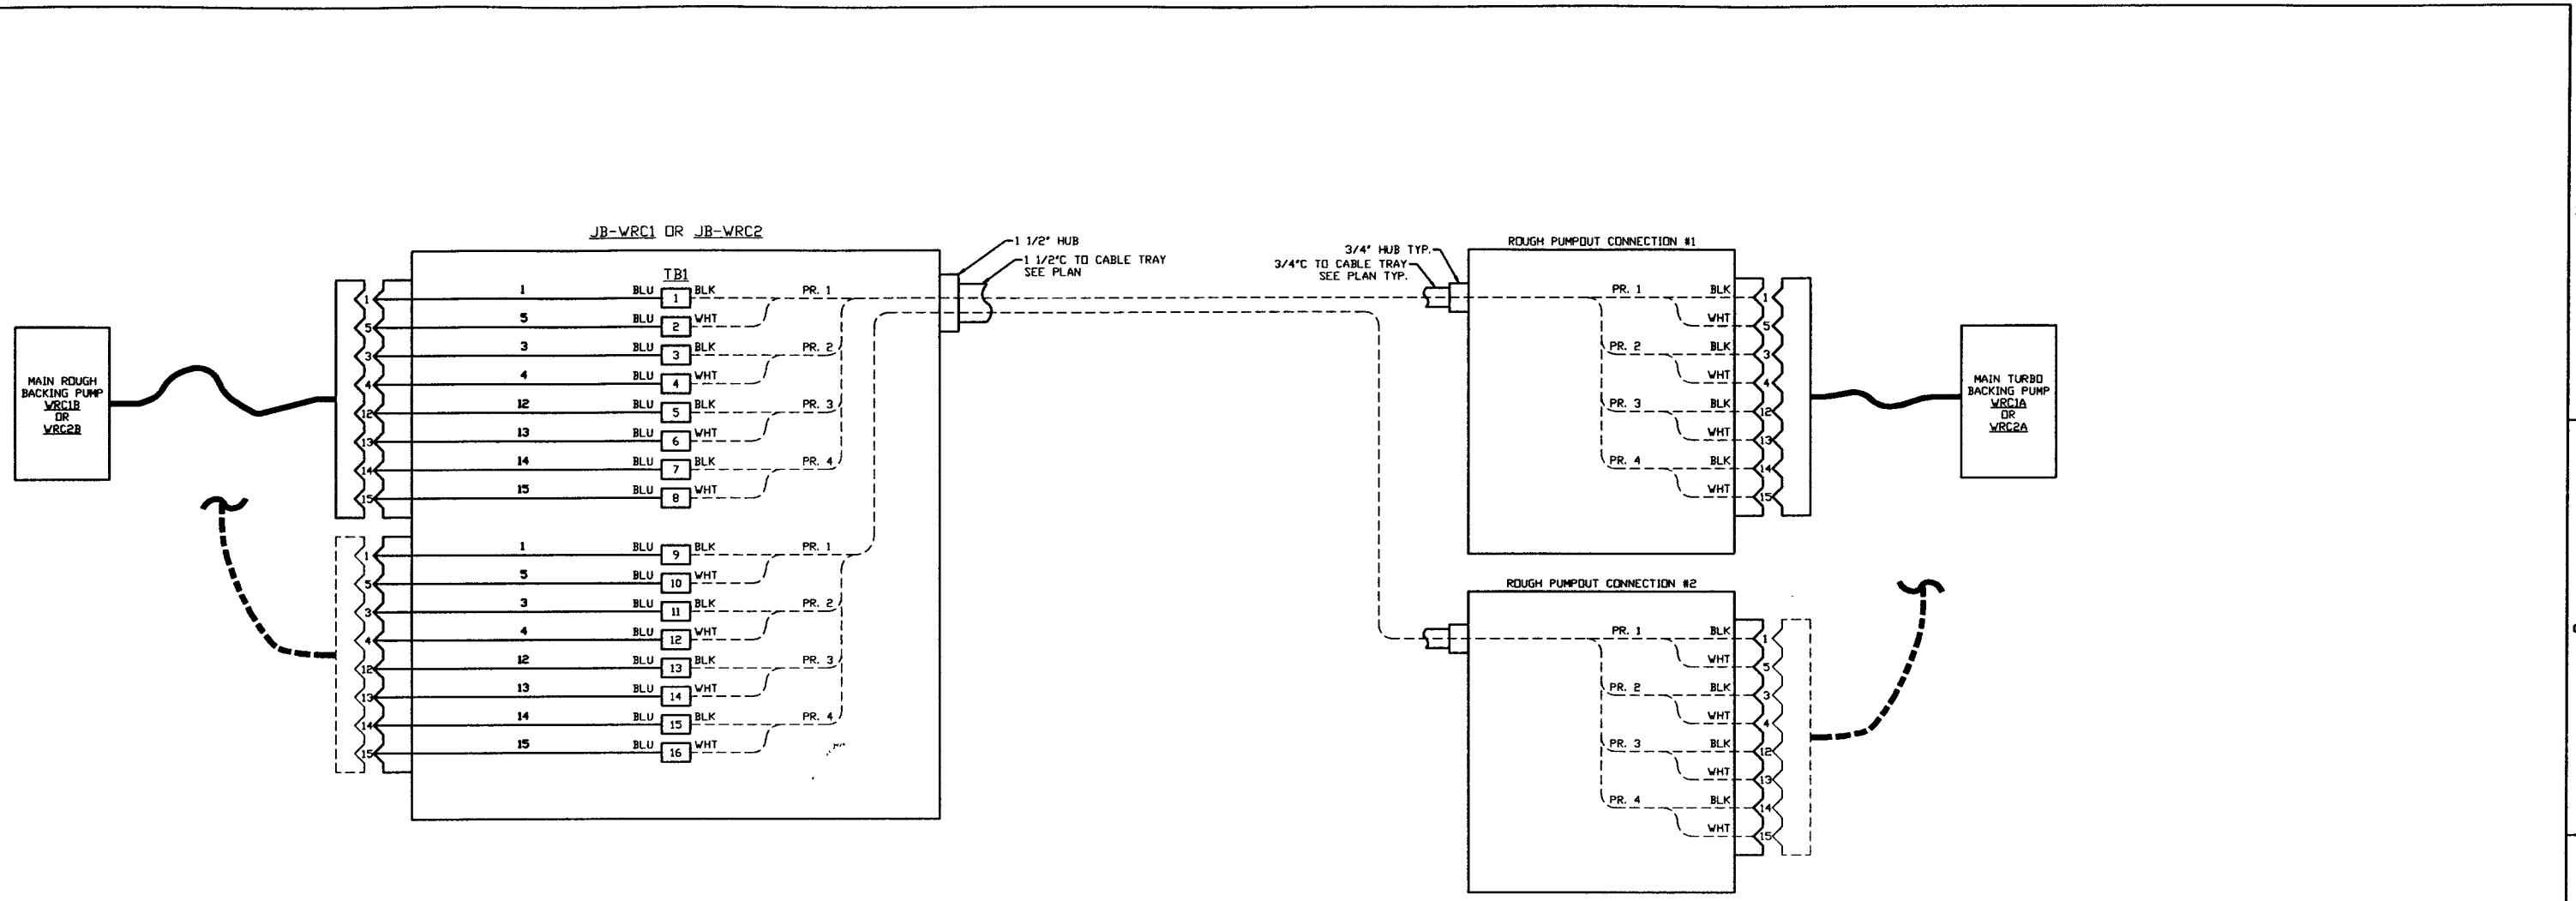

DETAIL 2
 MAIN ROUGHING CART INTERFACE WIRING DIAGRAM
 NO SCALE

**NOT FOR
 CONSTRUCTION**

SEE SHEET 1 FOR REVISIONS

PROCESS SYSTEMS INTERNATIONAL INC. <small>20 WALRUP DR. WESTBOROUGH, MASSACHUSETTS 01581 USA</small>			
VACUUM CARTS INTERFACE PLAN LIGO VACUUM EQUIPMENT WASHINGTON SITE CORNER STATION			
CAD FILE V0493125-312553	SIZE D	DWG. NO. V049-3-125	REV. 0
SCALE NONE	SHEET 3 OF 3		