




VERTEX SECTION DATA HIGHWAY INTERCONNECTION  
SEE PLAN FOR LOCATIONS

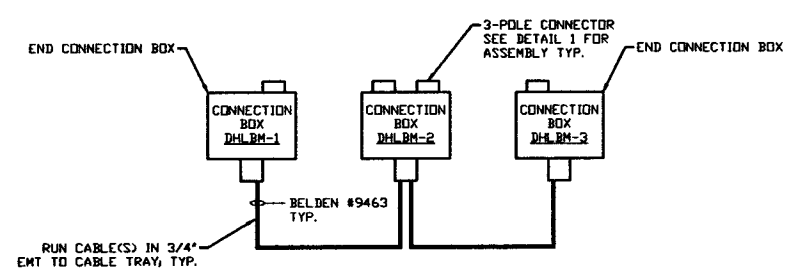


LEFT BEAM MANIFOLD DATA HIGHWAY INTERCONNECTION  
SEE PLAN FOR LOCATIONS

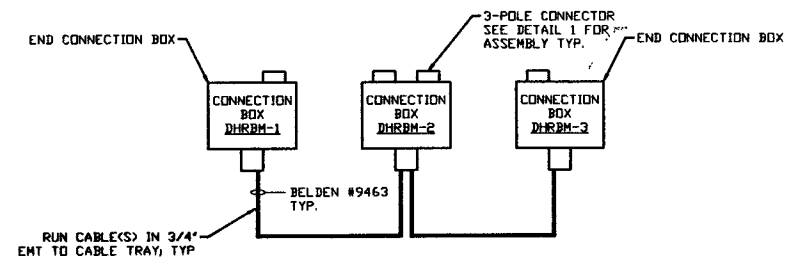


RIGHT BEAM MANIFOLD DATA HIGHWAY INTERCONNECTION  
SEE PLAN FOR LOCATIONS

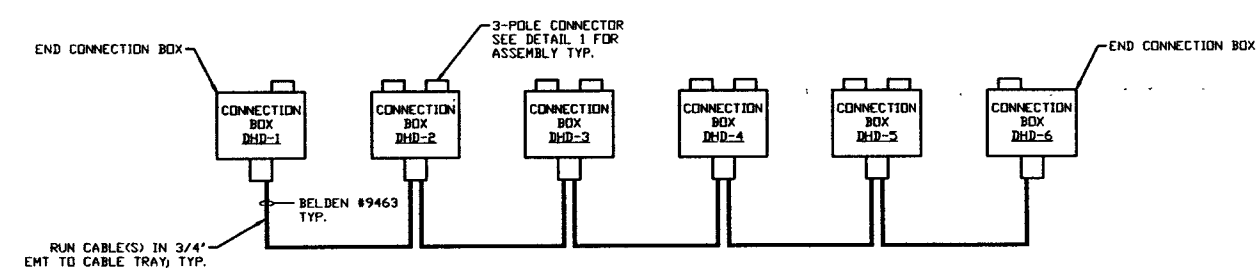


DIAGONAL SECTION DATA HIGHWAY INTERCONNECTION  
SEE PLAN FOR LOCATIONS

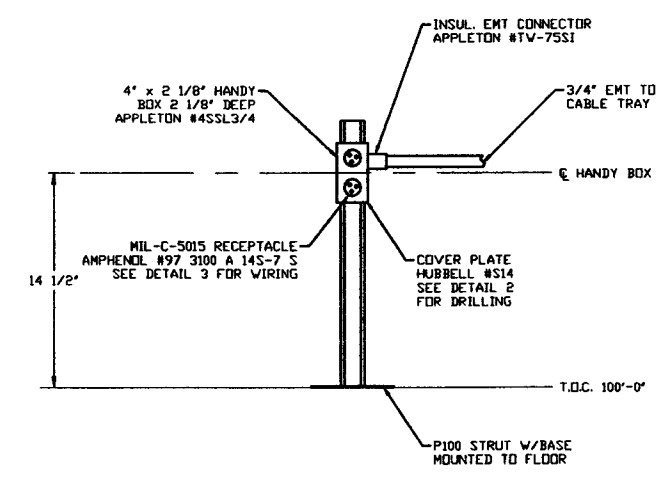

DETAIL 1  
DATA HIGHWAY CONNECTION BOX MOUNTING  
NOSCALE

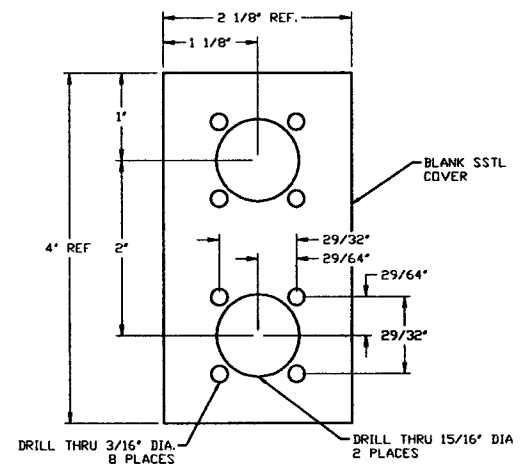

DETAIL 2  
COVER PLATE DRILLING  
OMIT SECOND CONNECTOR HOLES FOR END CONNECTION BOXES  
NO SCALE

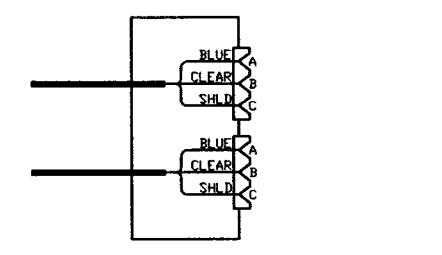

DETAIL 3  
CONNECTOR WIRING  
OMIT WIRING FOR SECOND CONNECTOR FOR END CONNECTION BOXES  
NO SCALE

**NOT FOR  
CONSTRUCTION**

LIGO-D960574-00-V

<p><b>PROPRIETARY AND CONFIDENTIAL</b></p> <p>THIS DOCUMENT CONTAINS PROPRIETARY INFORMATION BELONGING TO PROCESS SYSTEMS INTERNATIONAL, INC. OR ITS AFFILIATED COMPANIES AND SHALL BE USED ONLY FOR THE PURPOSE FOR WHICH IT WAS SUPPLIED. IT SHALL NOT BE COPIED, REPRODUCED OR OTHERWISE USED, NOR SHALL SUCH INFORMATION BE FURNISHED IN WHOLE OR IN PART TO OTHERS EXCEPT IN ACCORDANCE WITH THE TERMS OF ANY AGREEMENT UNDER WHICH IT WAS SUPPLIED OR WITH THE PRIOR WRITTEN CONSENT OF PROCESS SYSTEMS INTERNATIONAL, INC. AND SHALL BE RETURNED UPON REQUEST.</p>				<p>UNLESS OTHERWISE SPECIFIED DIMENSIONS ARE IN INCHES</p> <p>TOLERANCES:            FUNCTIONAL &amp; ANGULAR: 0.005" - 0.015" UNLESS NOTED            TWO PLACE DECIMAL &amp; IN THREE PLACE DECIMAL, 0.005 FINISHED SURFACE FINISH            BREAK CORNERS IN BUT REMOVE ALL BURRS</p>				<p>PROCESS SYSTEMS INTERNATIONAL, INC.            20 WALKUP DR. WESTBOROUGH, MASSACHUSETTS 01581 USA</p> <p><b>DATA HIGHWAY INTERCONNECTION DIAG.            LIGO VACUUM EQUIPMENT            WASHINGTON SITE            CORNER STATION</b></p>							
<p>DO NOT SCALE THIS DRAWING</p>		<p>REV 0 ISSUE FOR FDR</p>		<p>DATE 04.26.96</p>		<p>0129</p>		<p>CAD FILE V0493131</p>		<p>SIZE D</p>		<p>DWG. NO. V049-3-131</p>		<p>REV. 0</p>	
<p>USED ON</p>		<p>REV</p>		<p>DESCRIPTION</p>		<p>CHKD</p>		<p>DRWN</p>		<p>DATE</p>		<p>DEDN</p>		<p>SCALE NONE</p>	
<p>NEXT ASS'Y</p>		<p>ISSUE DESCRIPTION</p>		<p>SCALE NONE</p>		<p>SHEET 1 OF 1</p>		<p>1</p>		<p>2</p>		<p>3</p>		<p>4</p>	
<p>8</p>		<p>7</p>		<p>6</p>		<p>5</p>		<p>4</p>		<p>3</p>		<p>2</p>		<p>1</p>	