


- NOTES:**
- 1) FOR PSI DVG. LIST & LEGEND SEE PSI DVG. #V049-3-001 SHT. 1
 - 2) FOR LIST OF CIVIL CONTRACTOR REFERENCE DWGS. WITH CURRENT REVISIONS SEE PSI DVG. V049-3-001 SHT. 2
 - 3) COLD CATHODE POWER SWITCHING NOT BY PSI.
 - 4) LIMIT SWITCHES ON VALVES ARE SHOWN WHEN VALVE IS IN THE CLOSED POSITION.

<p>PROPRIETARY AND CONFIDENTIAL</p> <p>THIS DOCUMENT CONTAINS PROPRIETARY INFORMATION BELONGING TO PROCESS SYSTEMS INTERNATIONAL, INC. OR ITS AFFILIATED COMPANIES AND SHALL BE USED ONLY FOR THE PURPOSES FOR WHICH IT WAS SUPPLIED. IT SHALL NOT BE COPIED, REPRODUCED OR OTHERWISE DISSEMINATED WITHOUT THE WRITTEN CONSENT OF PROCESS SYSTEMS INTERNATIONAL, INC. AND SHALL BE RETURNED UPON REQUEST.</p>		<p>UNLESS OTHERWISE SPECIFIED DIMENSIONS ARE IN INCHES TOLERANCES: FRACTIONAL & DECIMAL: .005" .001" .002" .003" .004" .005" .006" .007" .008" .009" .010" .015" .020" .025" .030" .040" .050" .060" .070" .080" .090" .100" .125" .150" .175" .200" .250" .300" .375" .400" .500" .625" .750" .875" 1.000" FINISHED SURFACE DIMENSIONS: .005" .001" .002" .003" .004" .005" .006" .007" .008" .009" .010" .015" .020" .025" .030" .040" .050" .060" .070" .080" .090" .100" .125" .150" .175" .200" .250" .300" .375" .400" .500" .625" .750" .875" 1.000"</p>		<p>2 ISSUE FOR CONSTRUCTION</p> <p>1 ISSUE FOR FOR UPDATE & BID</p>		<p>DO NOT SCALE THIS DRAWING</p> <p>USED DIM</p> <p>NEXT ASS'Y:</p>		<p>REV</p> <p>DESCRIPTION</p> <p>ISSUE DESCRIPTION</p>		<p>05.12.97 0480</p> <p>11.25.96 0335</p> <p>04.26.96 0129</p>		<p>PROCESS SYSTEMS INTERNATIONAL, INC.</p> <p>30 WALKUP DR. WESTBOROUGH, MASSACHUSETTS 01581 USA</p> <p>CDS INTERFACE DIAGRAM</p> <p>LIGO VACUUM EQUIPMENT</p> <p>WASHINGTON SITE</p> <p>RIGHT END STATION</p>		<p>CAD FILE: V0493508_3508S1</p> <p>SIZE: D</p> <p>DWG. NO.: V049-3-508</p> <p>REV.: 2</p> <p>SCALE: NONE</p> <p>SHEET: 1 OF 2</p>	
DWG. NO.	DESCRIPTION	DWG. NO.	DESCRIPTION	REV	DESCRIPTION	CHKD	BRWN	DATE	DESN	SCALE	SHEET				

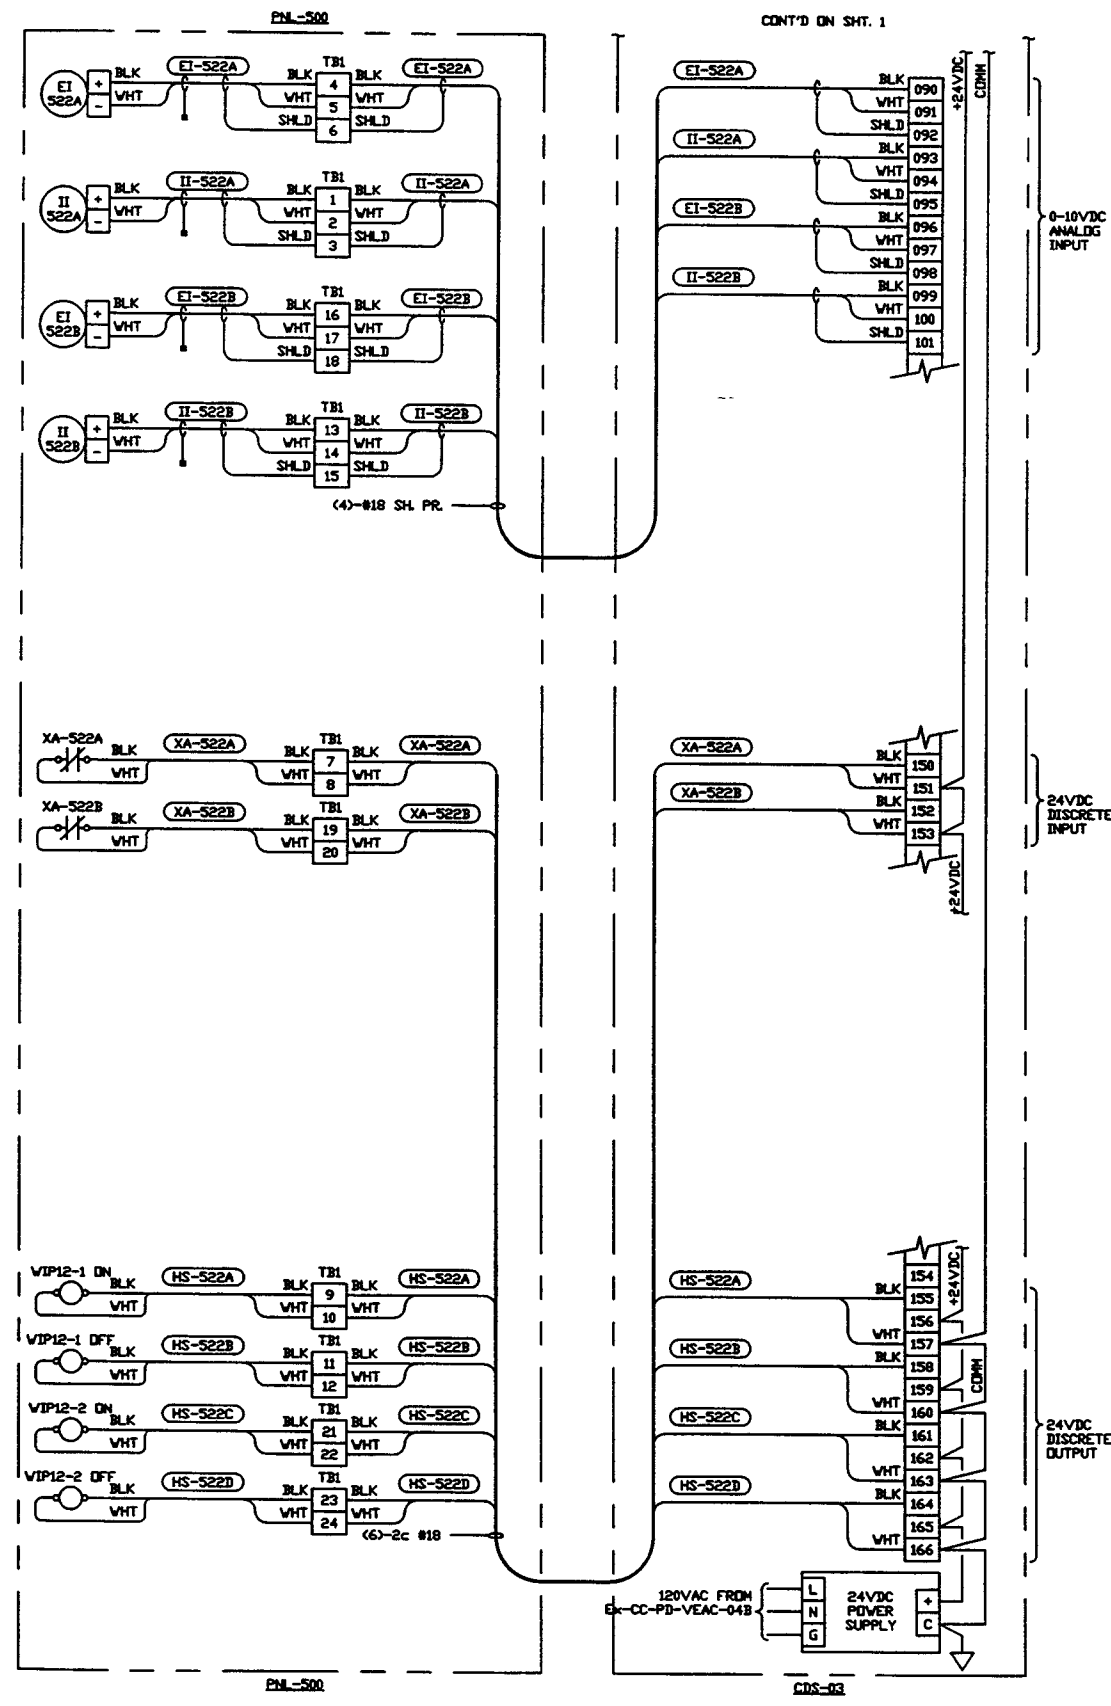

CONT'D ON SHT. 1

SEE SHEET 1 FOR REVISIONS

PROCESS SYSTEMS INTERNATIONAL, INC. 20 WALKUP DR. WESTBOROUGH, MASSACHUSETTS 01581 USA			
CDS INTERFACE DIAGRAM LIGD VACUUM EQUIPMENT WASHINGTON SITE RIGHT END STATION			
CAB FILE	SIZE	REV. NO.	REV.
V0493508/3508S2	D	V049-3-508	2
SCALE	NONE	SHEET	2 OF 2