




NOTES:  
 1. SEE SHEET BT-C-002 FOR GENERAL NOTES, LEGEND AND ABBREVIATIONS.

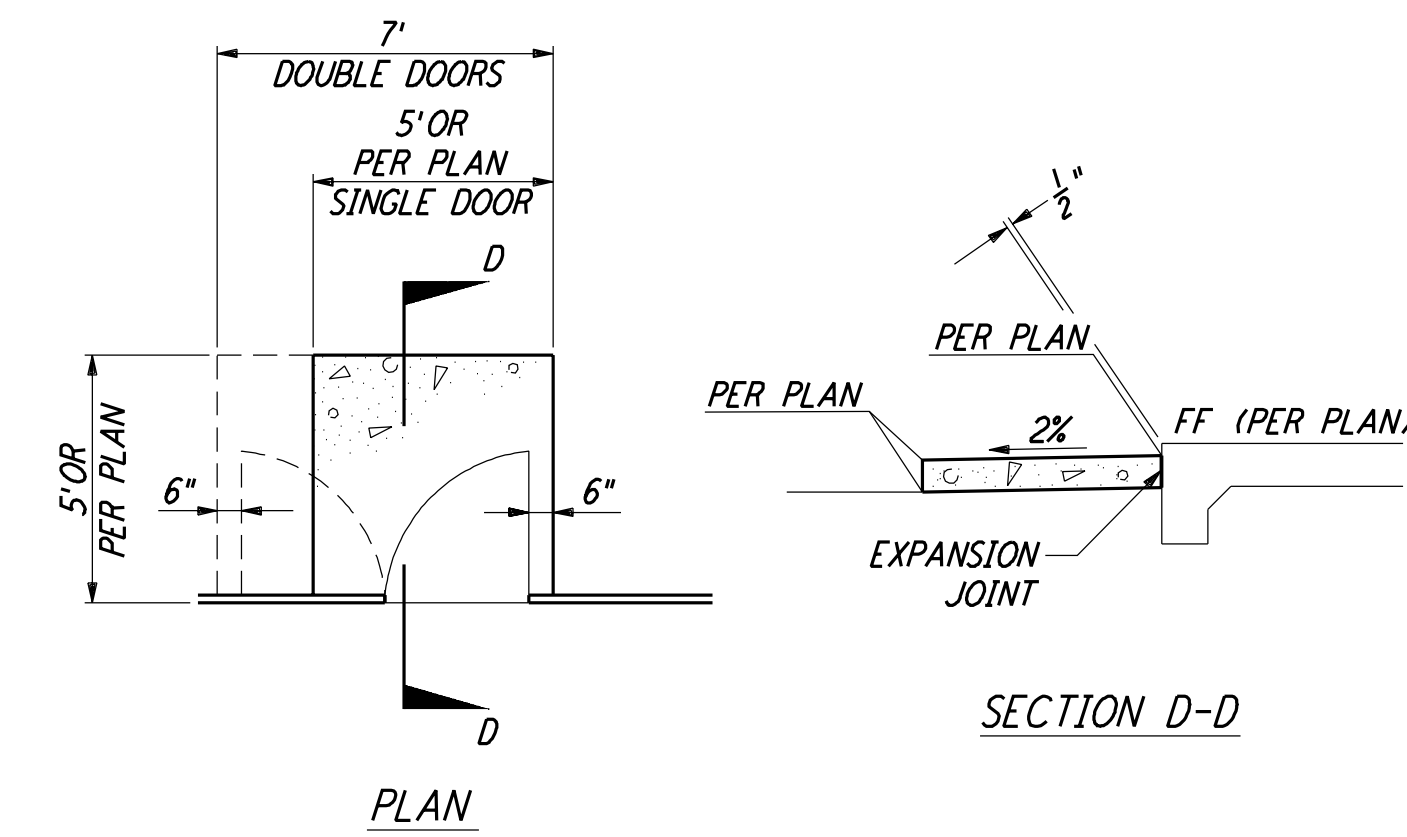


**CONCRETE STOOP** (1)  
 NOT TO SCALE  
 REF: BT-C-051, BT-C-041, BT-C-045

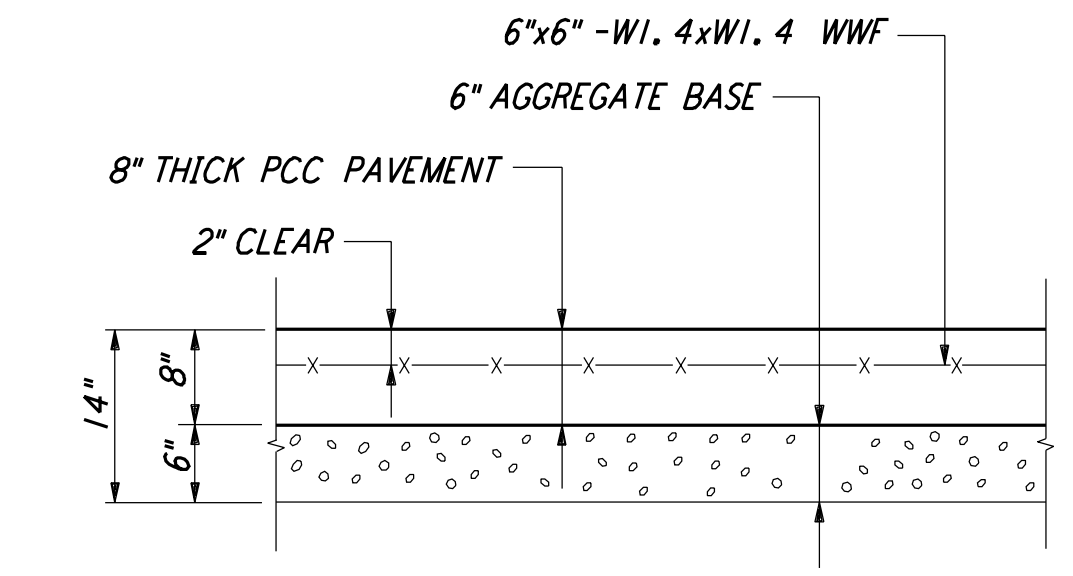


**CONCRETE PAVEMENT** (2)  
 NOT TO SCALE  
 REF: BT-C-051, BT-C-041, BT-C-045

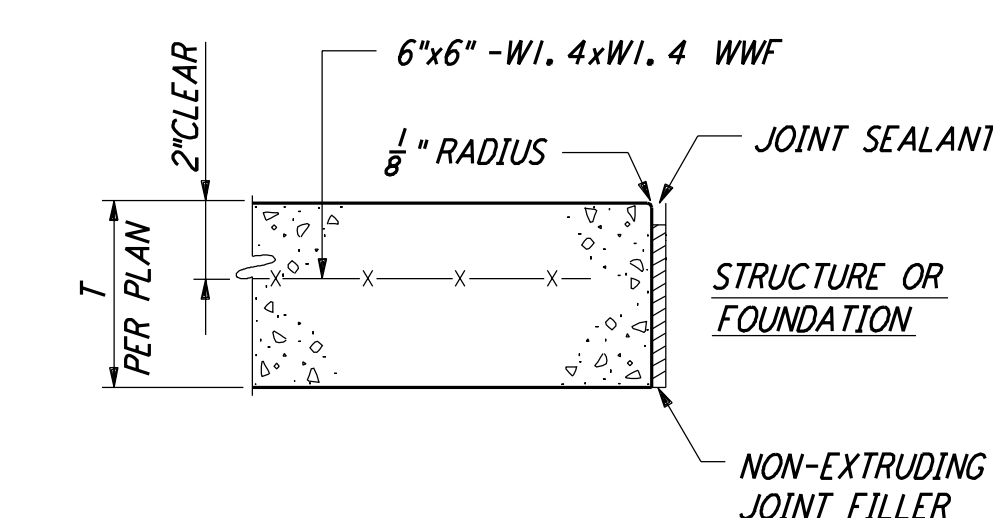


**EXPANSION JOINT** (3)  
 NOT TO SCALE  
 REF: BT-C-051, BT-C-041, BT-C-045

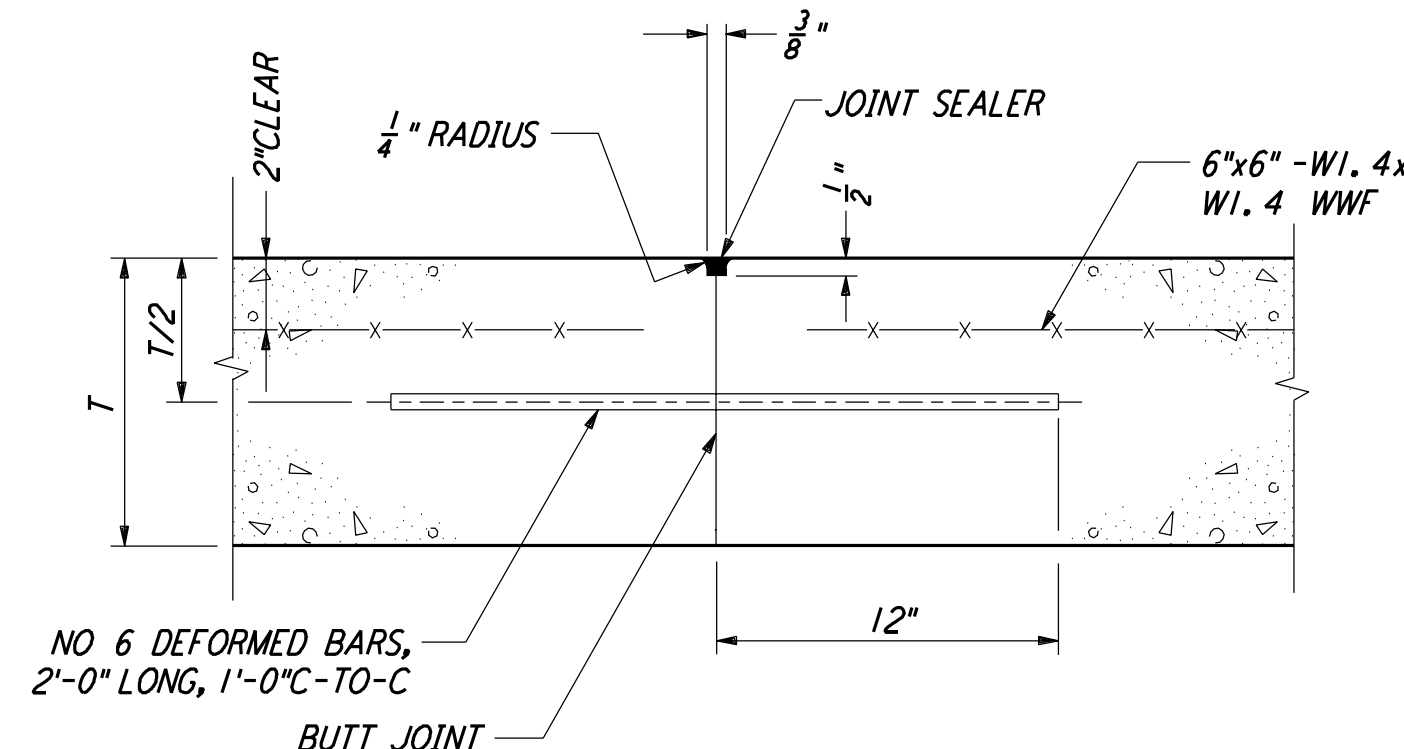


**CONSTRUCTION JOINT** (4)  
 NOT TO SCALE  
 REF: BT-C-051, BT-C-041, BT-C-045  
 (SEPARATE POURS OR END OF DAY)

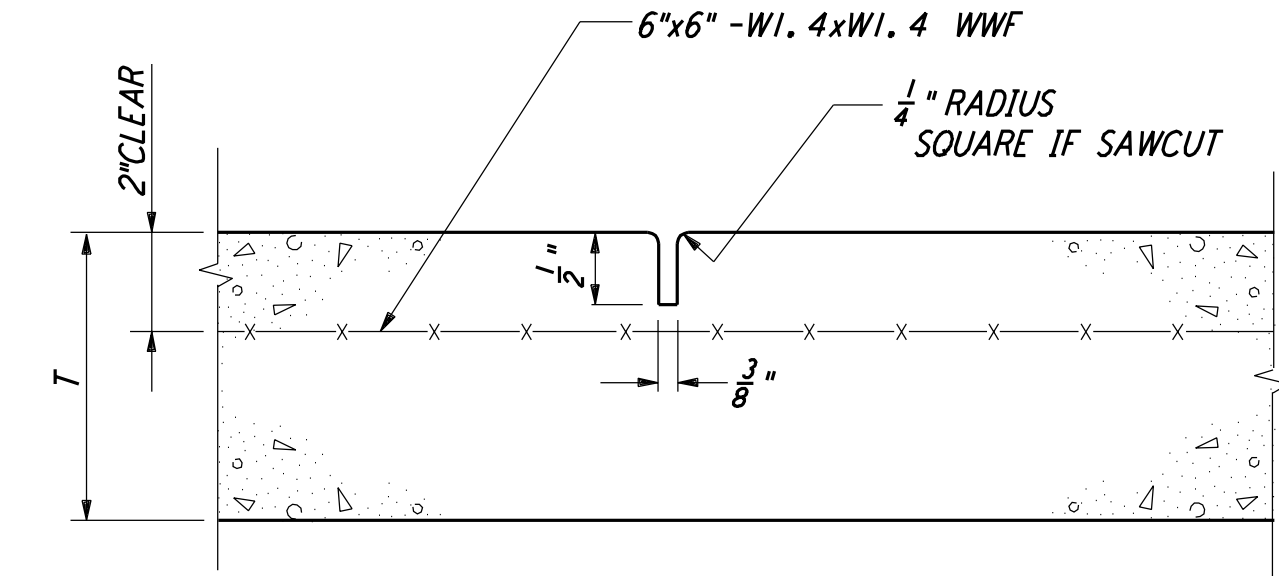


**CONTRACTION JOINT** (5)  
 NOT TO SCALE  
 REF: BT-C-051, BT-C-041, BT-C-045  
 (SPACING: 20' MAX)

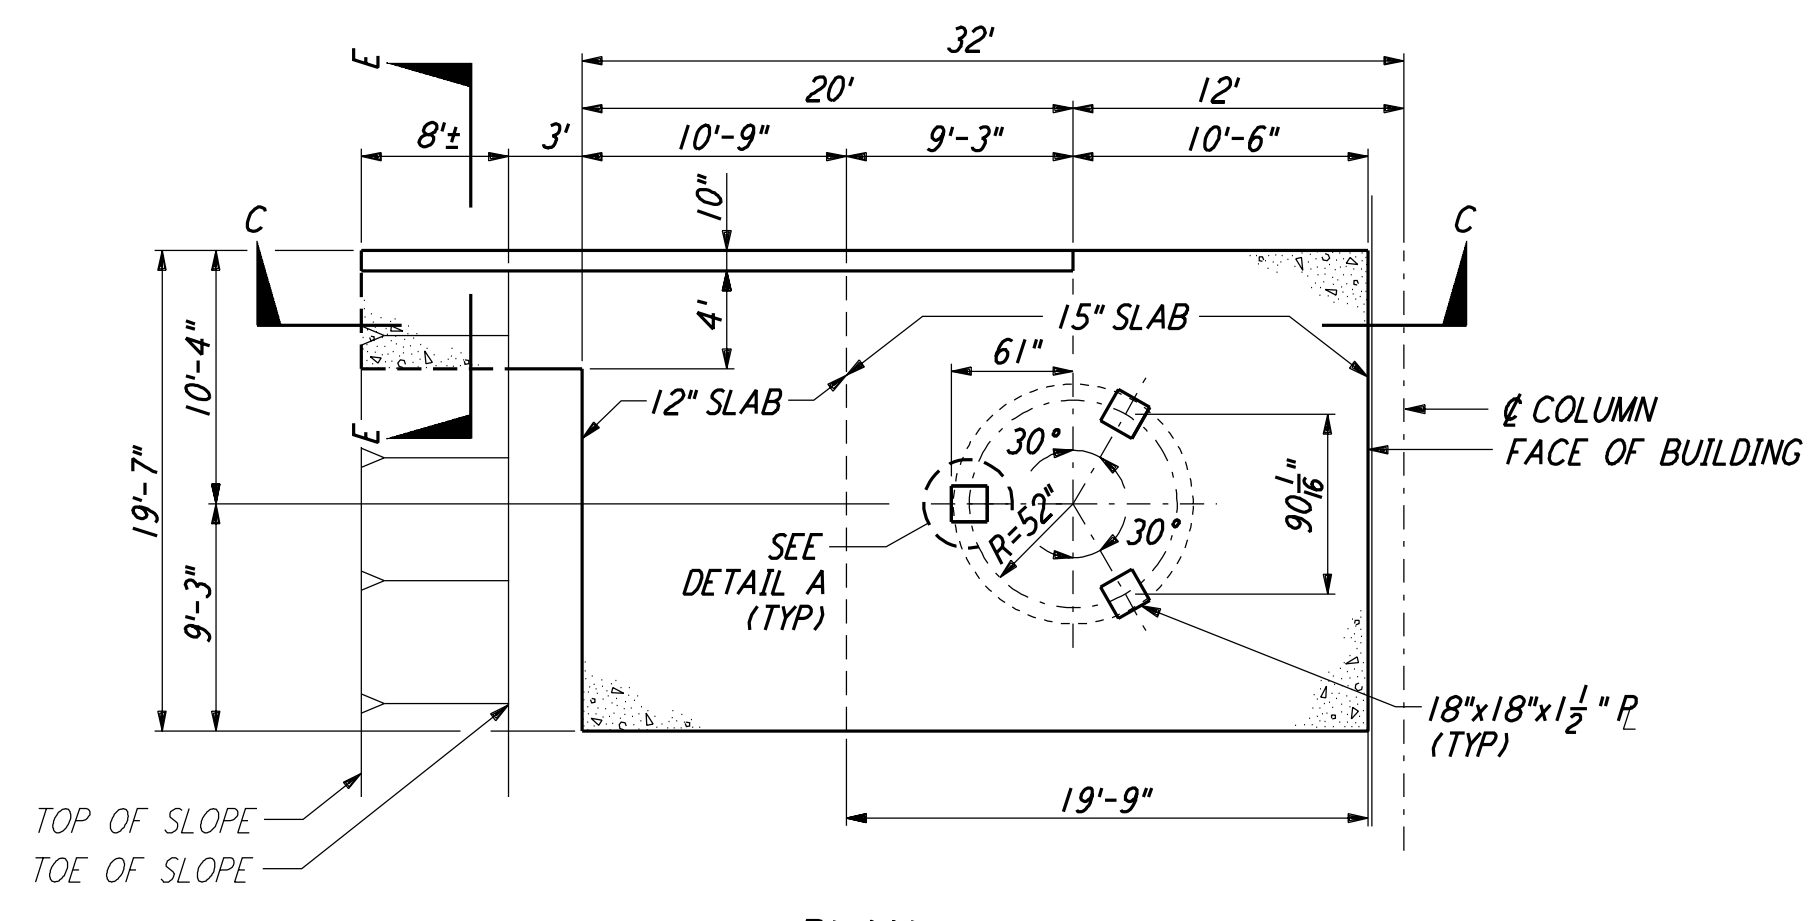


PLAN

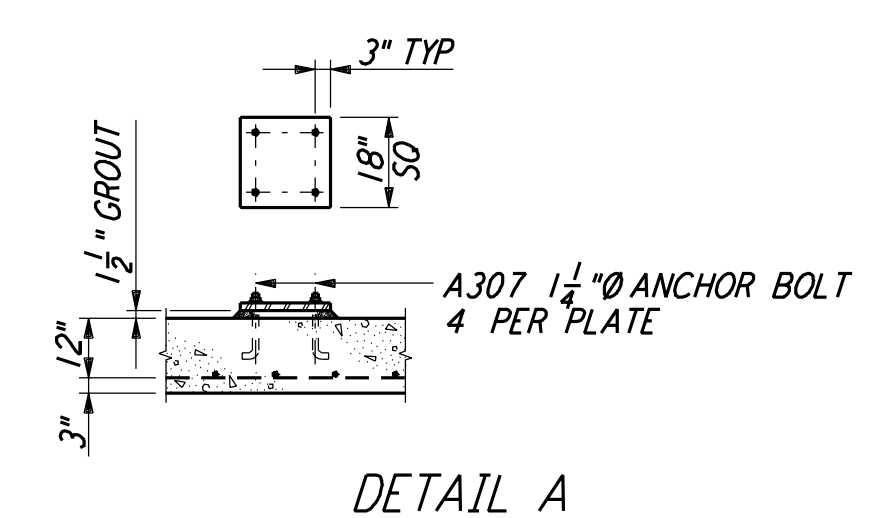


DETAIL A

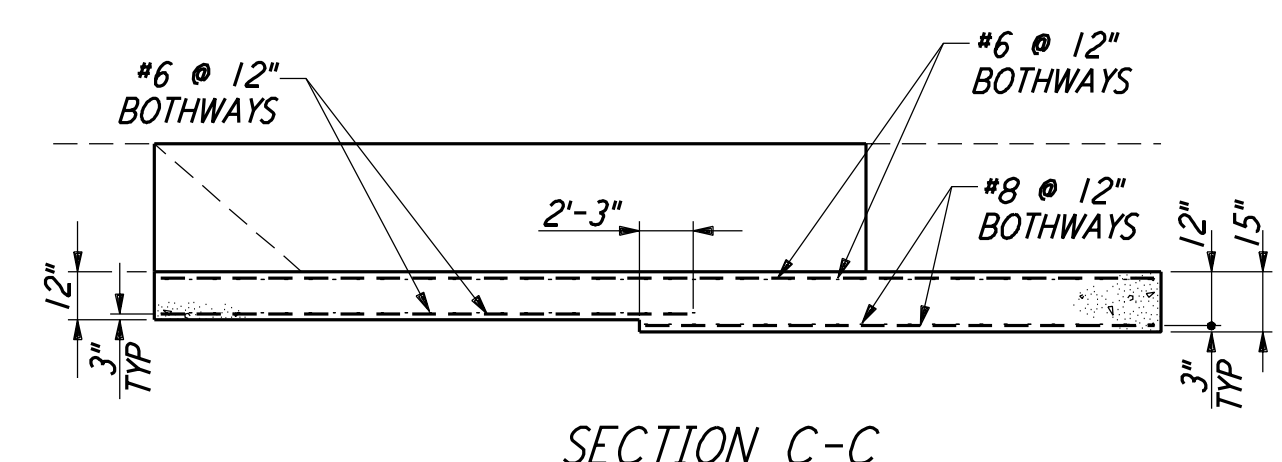

SECTION C-C

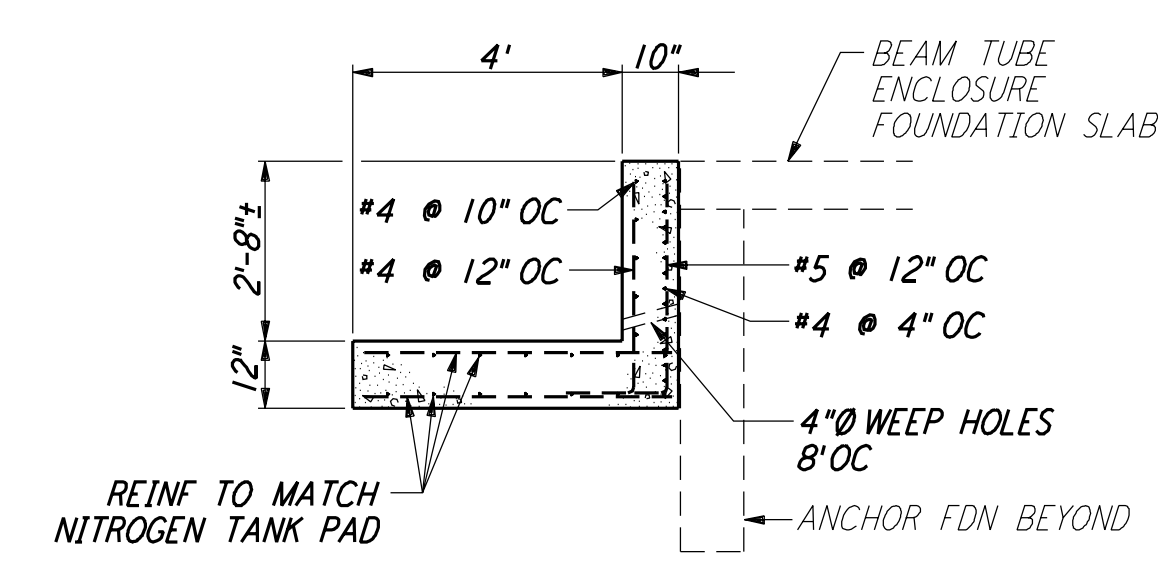

SECTION E-E

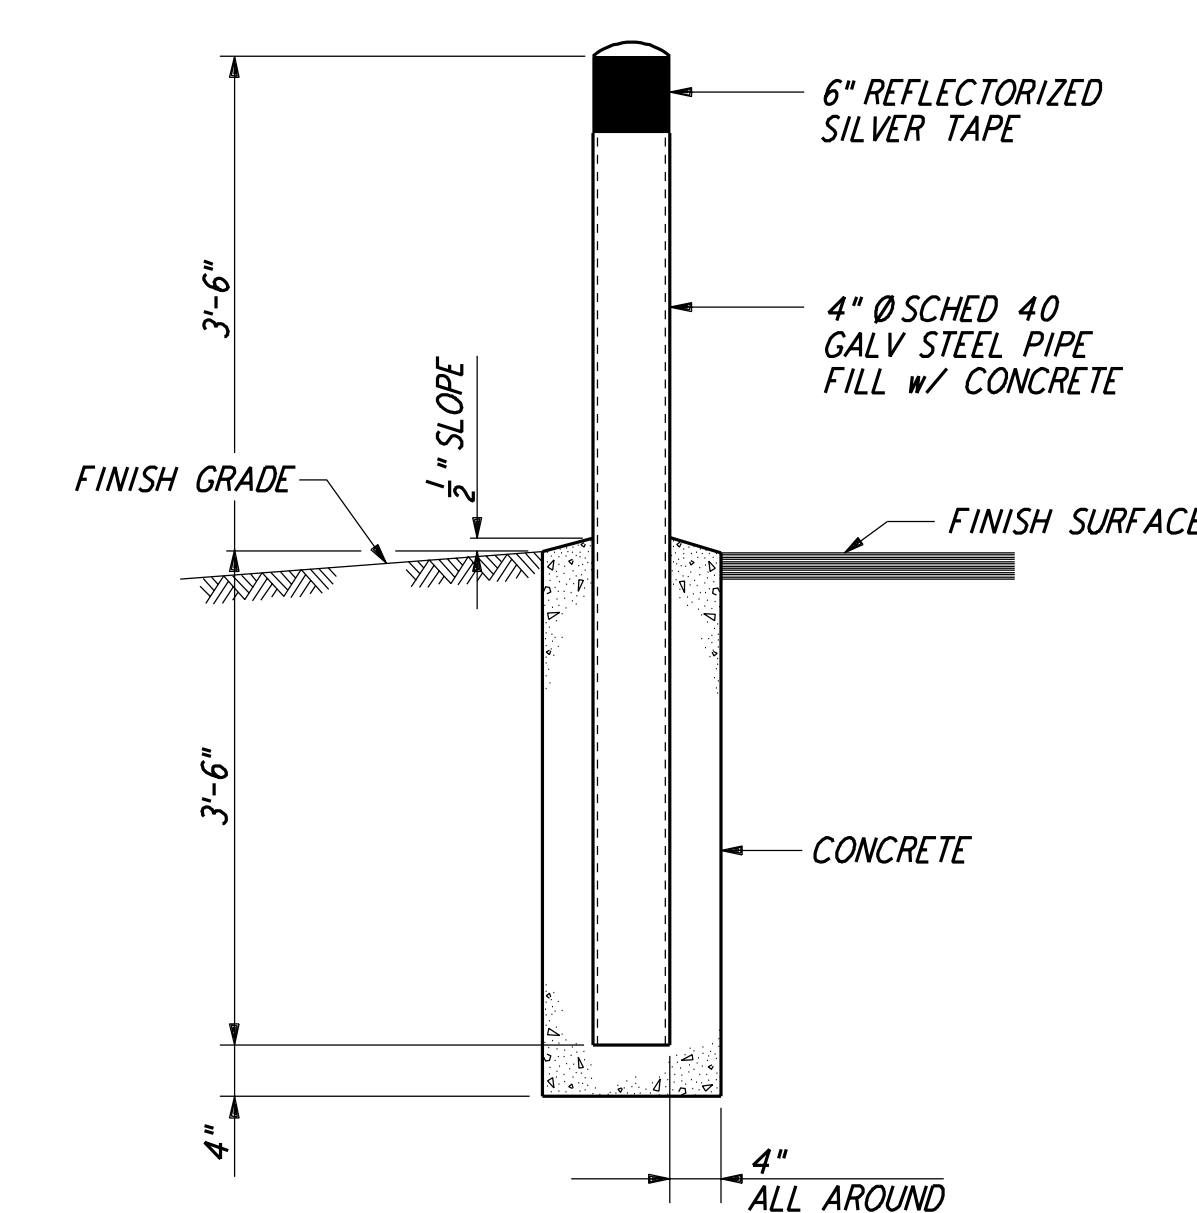

**GUARD POST** (7)  
 NOT TO SCALE  
 REF: BT-C-051, BT-C-004

**CONCRETE FOUNDATION FOR LIQUID NITROGEN TANK** (6)  
 NOT TO SCALE  
 REF: BT-C-051, BT-C-021, BT-C-025, BT-C-041, BT-C-045

This document and the design it covers are the property of PARSONS. They are loaned only with the borrower's expressed written agreement that they will not be reproduced, copied, loaned, exhibited, or used in any other way, except by written consent from PARSONS to the borrower.

This document and the design it covers are the property of PARSONS. They are loaned only with the borrower's expressed written agreement that they will not be reproduced, copied, loaned, exhibited, or used in any other way, except by written consent from PARSONS to the borrower.

NO.	DATE	BY	CHKD	ENGR	PROJ	DESCRIPTION
A	4-19-96	WRB				CHANGE ORDER NO. 4

DRAWN	WRB
CHECKED	
ENGINEER	
PROJ	

**PARSONS**  
 100 WEST WALNUT STREET  
 PASADENA, CALIFORNIA

**LIGO**  
 CALIFORNIA INSTITUTE OF TECHNOLOGY  
 MASSACHUSETTS INSTITUTE OF TECHNOLOGY

LIGO-D960733-A-O		
LASER INTERFEROMETER GRAVITATIONAL-WAVE OBSERVATORY BTE SITEWORK & FABRICATION - HANFORD, WA		
TITLE	SCALE	CONTRACT NUMBER
CIVIL SITEWORK DETAILS	AS NOTED	PP150969
	SHEET NUMBER	PROJECT NUMBER
	<b>BT-C-051</b>	8094
	REVISIONS	

E  
 D  
 C  
 B  
 A