


- NOTES, UNLESS OTHERWISE SPECIFIED:
1. DIMENSIONS IN INCHES
  2. MATERIAL: KAPTON; .0075 THICK
  3. FOR  $\phi 9.84$  X  $3.94$  THICK OPTIC.

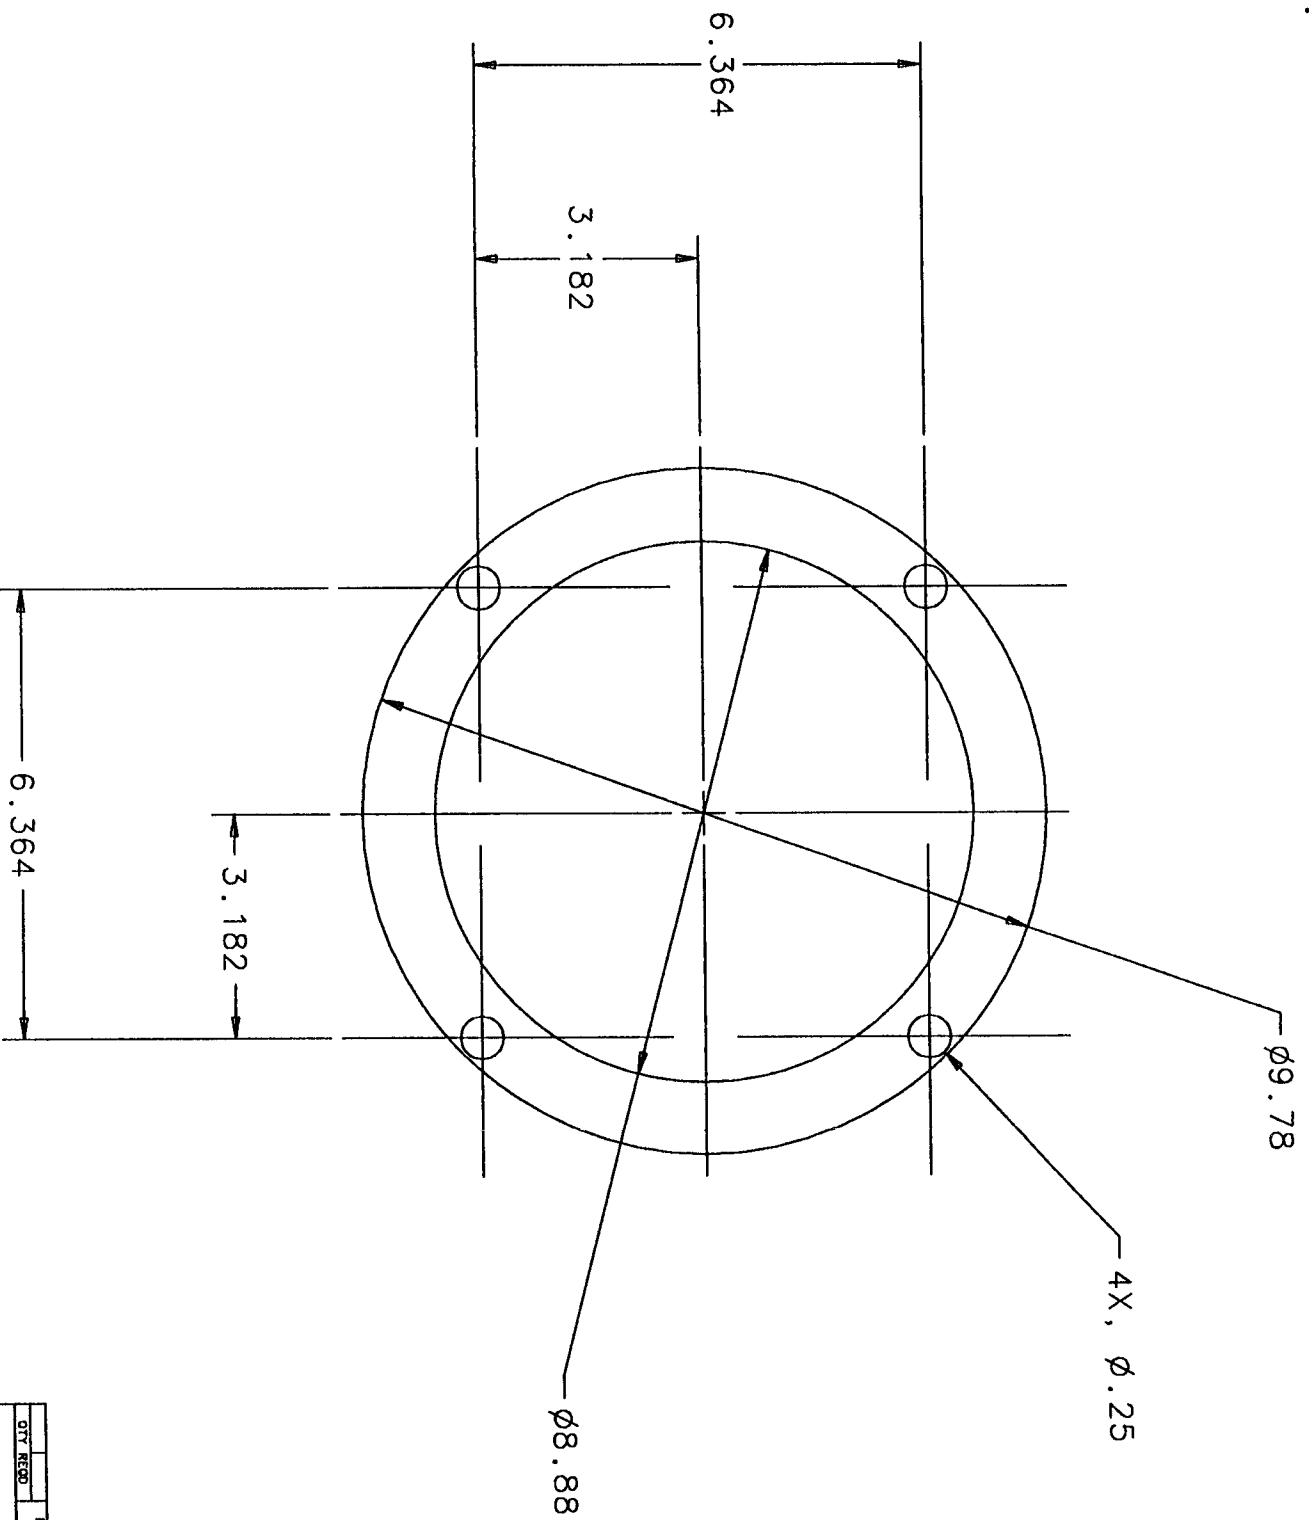

REV	DESCRIPTION OF CHANGE	APPROVAL	DATE

QTY	REQD	FORM NO	PART OR IDENTIFYING NO	NOMENCLATURE OR DESCRIPTION	MATERIAL SPECIFICATION	ITEM NO
UNLESS OTHERWISE SPECIFIED DIMENSIONS ARE IN INCHES DECIMALS THIRDS				APPROVALS	DATE	
.XX = .03				DRAWN J. Hozel	GROUP	1/96
.XXX = .010				CHECKED		
DO NOT SCALE DRAWING						
MATERIAL KAPTON						
FINISH NONE						
SCALE NONE				FILENAME joneen/D960762. asc		
PARTS LIST				CALIFORNIA INSTITUTE OF TECHNOLOGY MASSACHUSETTS INSTITUTE OF TECHNOLOGY LIGO KAPTON TEMPLATE		
				SIZE B	DWG NO. D960762	REV 00
				SHEET 1 OF 1		