




54"  
Make from A36 plate 1/8" thk. (2 pcs. req'd.)

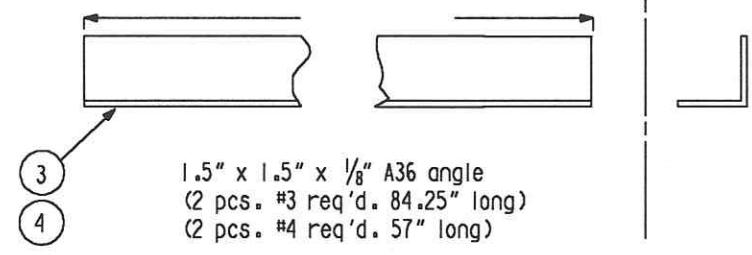


1.5" x 1.5" x 1/8" A36 angle  
(2 pcs. #3 req'd. 84.25" long)  
(2 pcs. #4 req'd. 57" long)

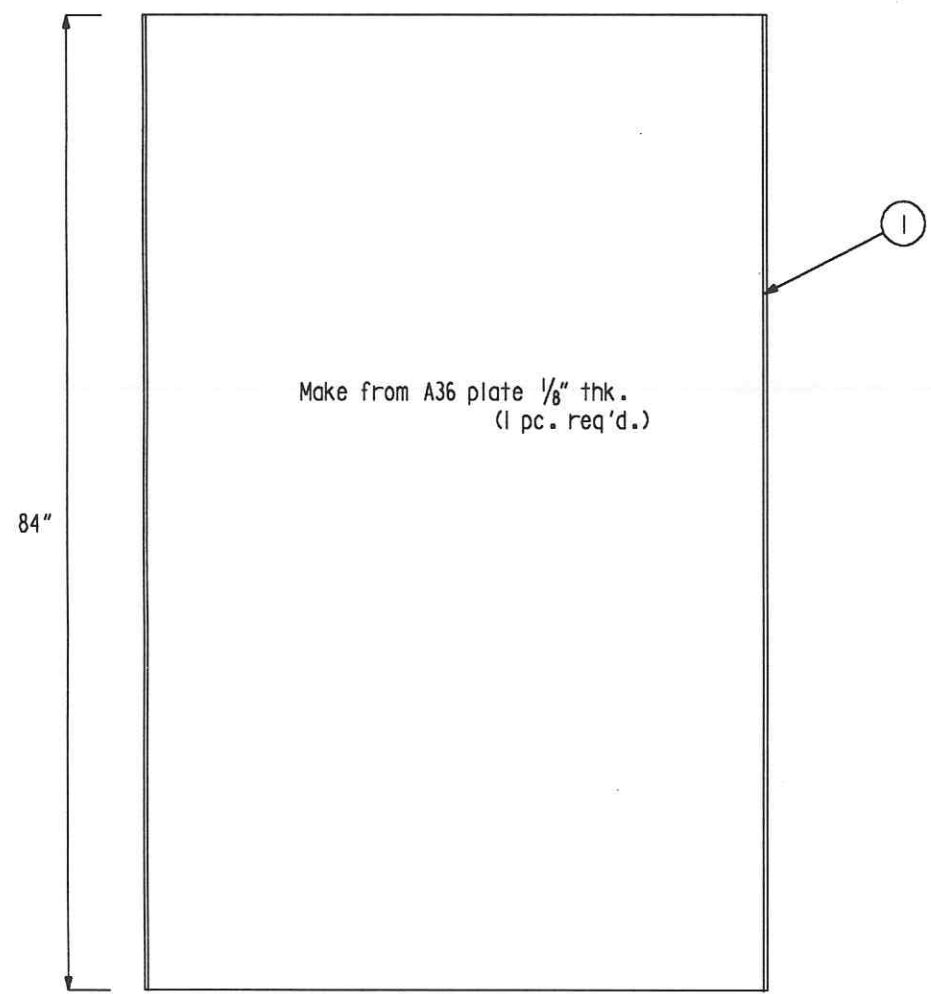


Make from A36 plate 1/8" thk.  
(1 pc. req'd.)

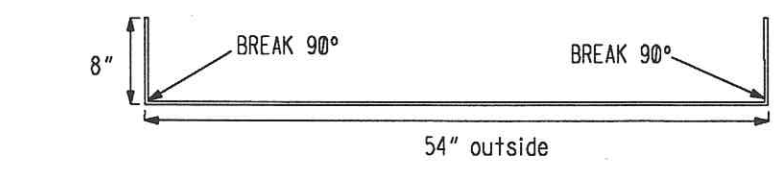

54" outside

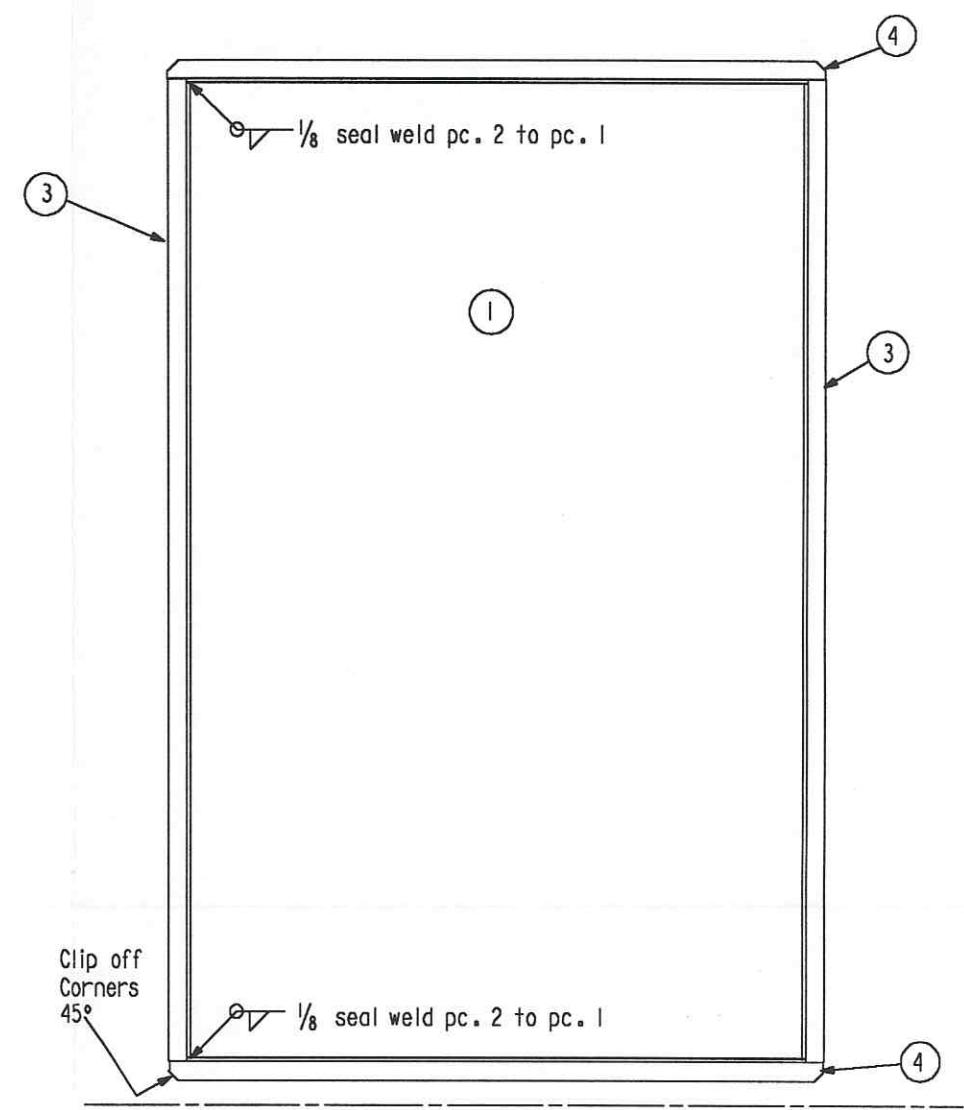

Catch Basin (1 req'd.)

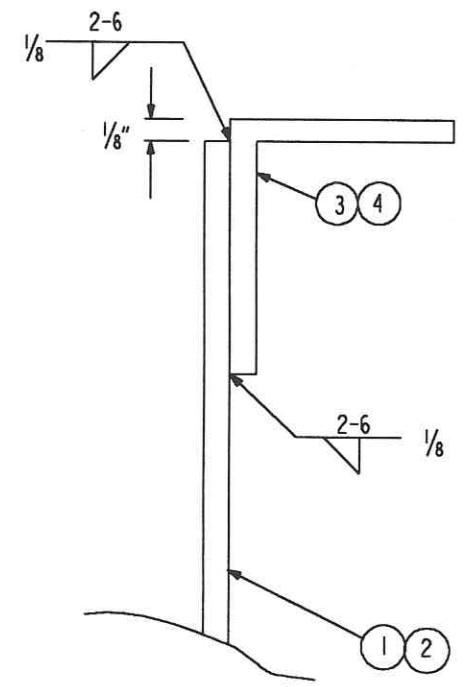

Typical angle weld detail

Paint entire catch basin inside and out with epoxy paint

INDICATES CHANGE FROM PREVIOUS ISSUE

Supplier's/Purchaser's No. _____	
<b>CBI</b>	
<b>LIGO-BEAM TUBE</b>	
HANFORD, WA & LIVINGSTON, LA	
CLEANING ROOM EQUIPMENT	
FLUID CATCH BASIN	
Customer's No. _____	Contract No. 953571
By EPD Chkd <i>ADD</i> Date <i>6-27-96</i>	Dwg. ER306 Rev. 0
M. L. TELLALIAN Engineering Supervisor	
<b>LIGO-D960806-00-B</b>	