


not be reproduced, copied, loaned, exhibited, or used in any other way, except by written consent from PARSONS to the borrower.

This document and the design it covers are the property of PARSONS. They are loaned only with the borrower's expressed written agreement that they will

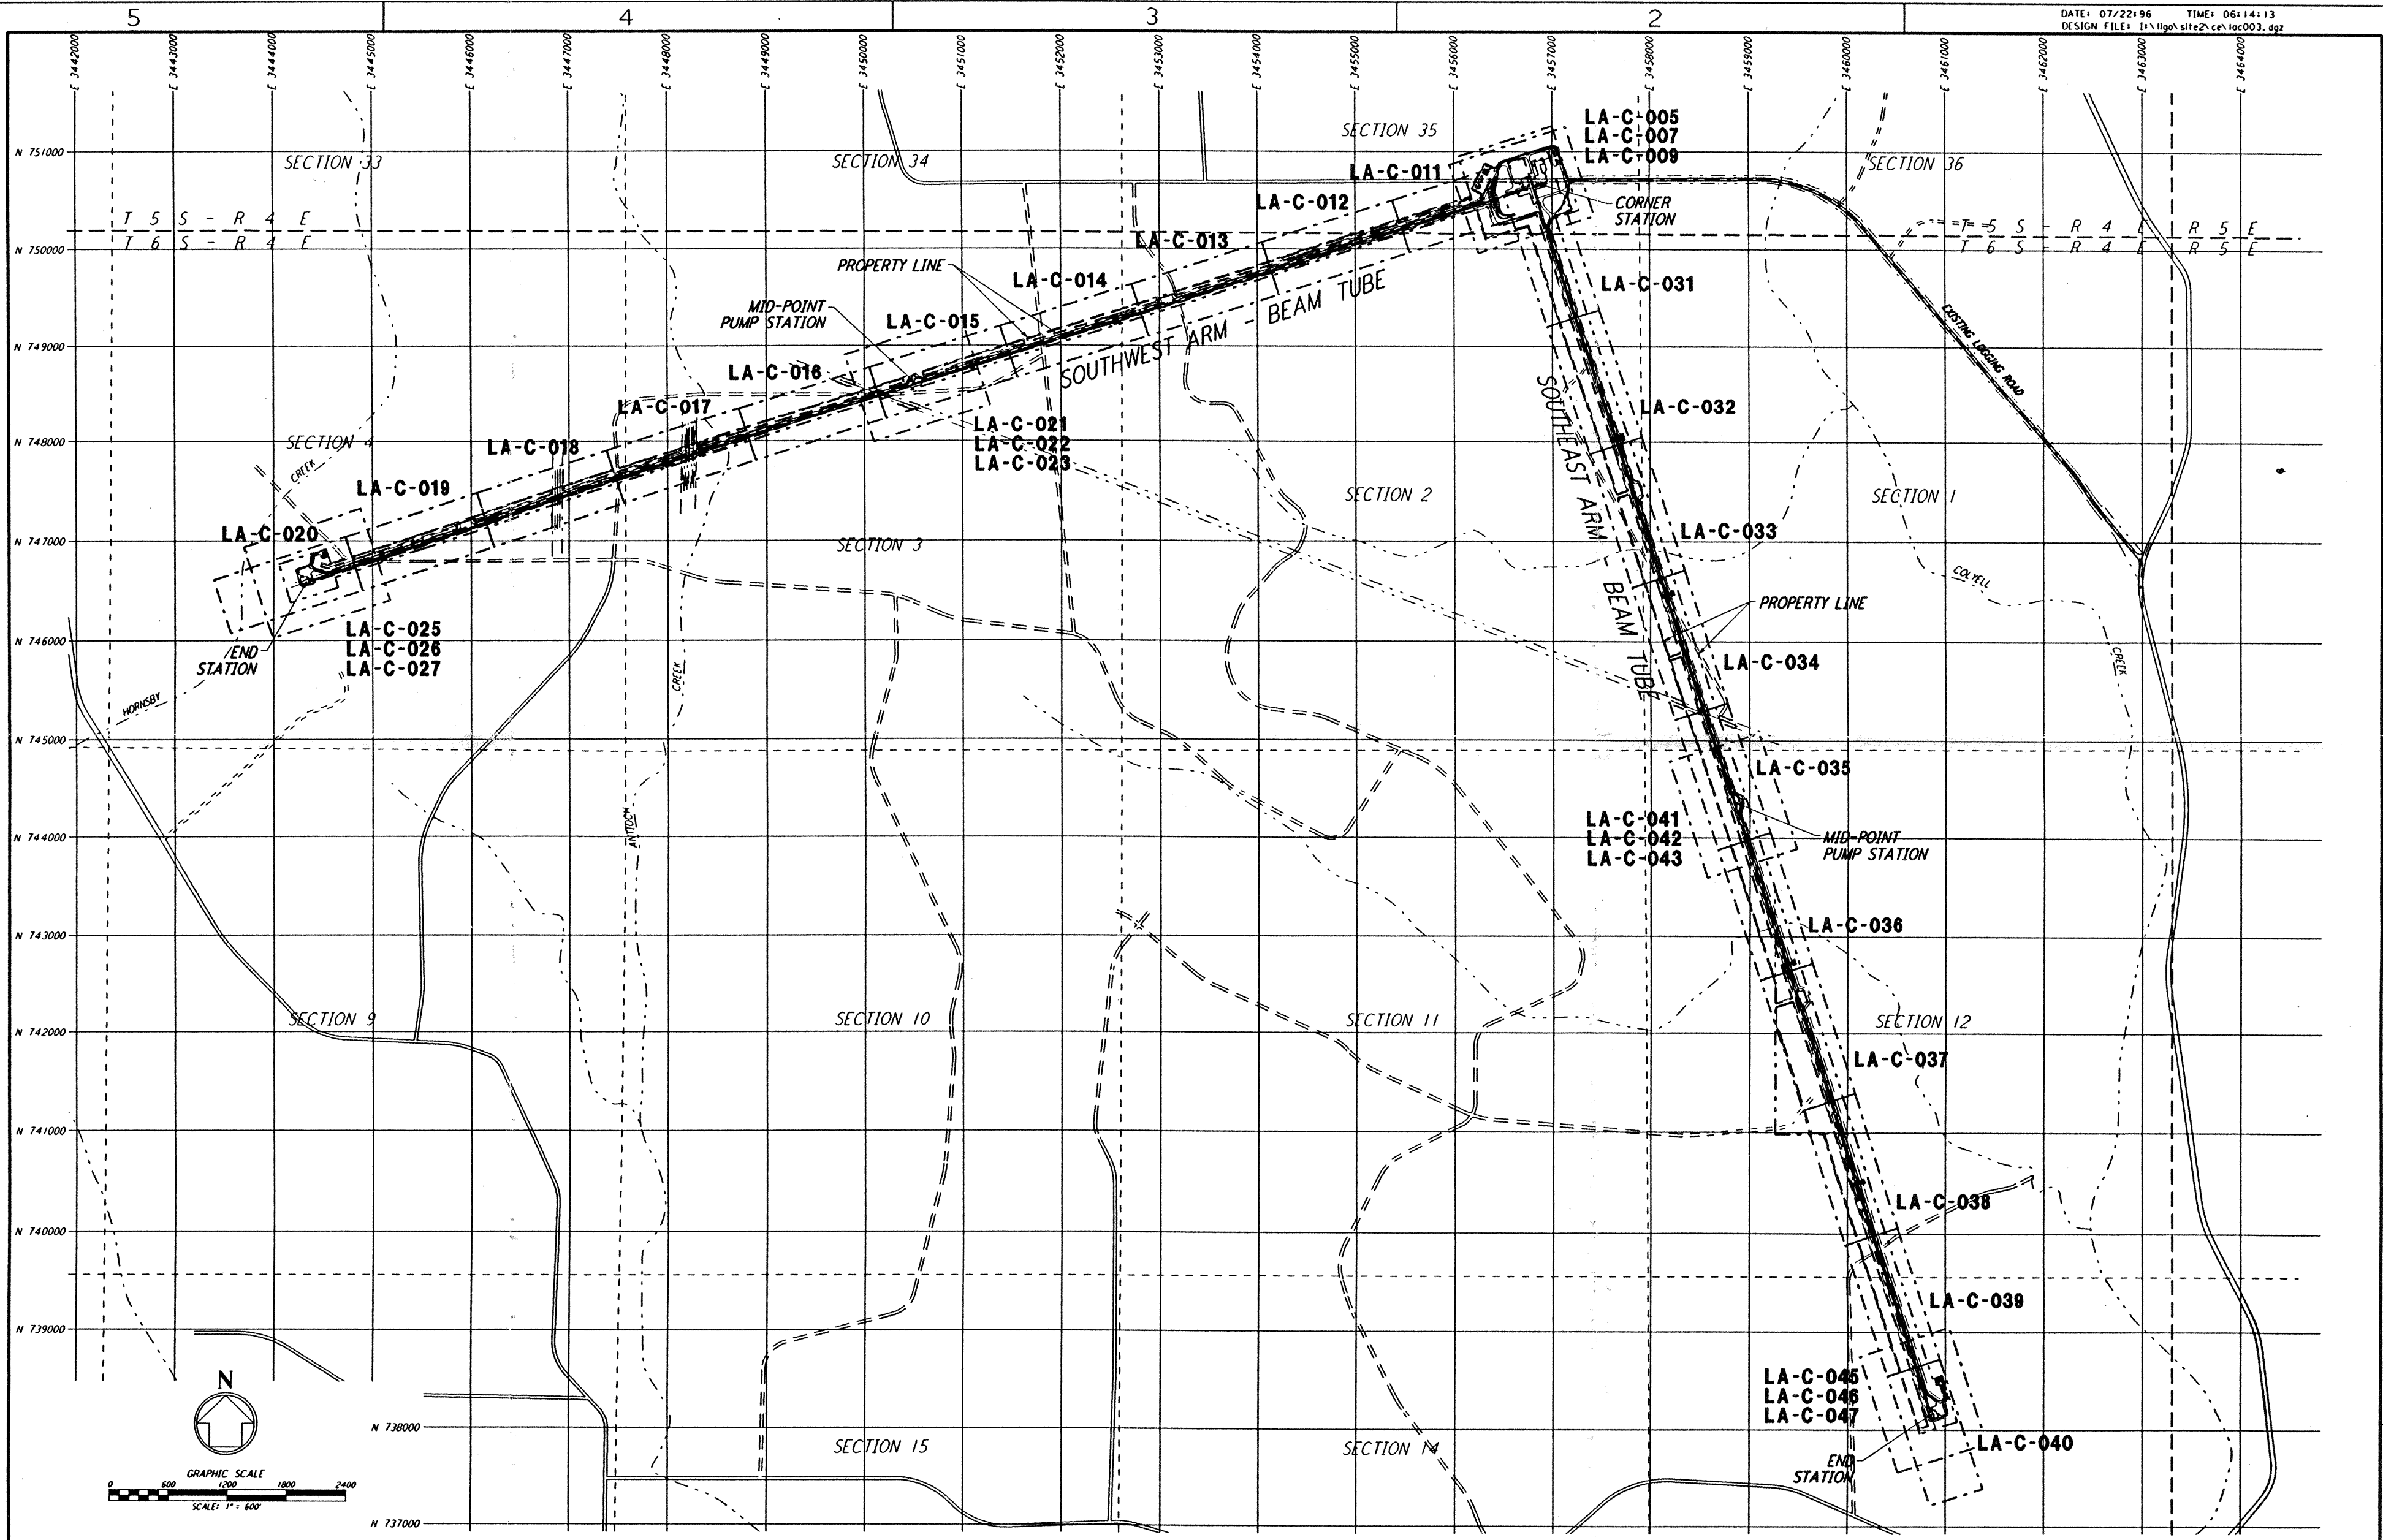

NO.	DATE	BY	CHKD	ENGR	PROJ	DESCRIPTION
B	7/24/96	WRB	ML	UB	TOM	ISSUED FOR BID
A	6/14/96	WRB	ML	UB	TOM	FINAL DESIGN REVIEW

DRAWN	WRB
CHECKED	
ENGINEER	
PROJ	

**PARSONS**  
 100 WEST WALNUT STREET  
 PASADENA, CALIFORNIA

**LIGO**  
 CALIFORNIA INSTITUTE OF TECHNOLOGY  
 MASSACHUSETTS INSTITUTE OF TECHNOLOGY

LASER INTERFEROMETER  
 GRAVITATIONAL-WAVE OBSERVATORY  
 SITE NO. 2 - LIVINGSTON, LOUISIANA

CIVIL  
 DRAWING MATRIX

SCALE: 1" = 600'  
 CONTRACT NUMBER: PP150969  
 PROJECT NUMBER: 8094  
**LA-C-003**

LIGO-D960821-B-0

LIGOLAF 3.B09

Mon Jul 22 06:10:40 1996 s3-v18b2 J:\PLOTS\QUEUES\18B2\CE003.PRF