



not be reproduced, copied, loaned, exhibited, or used in any other way, except by written consent from PARSONS to the borrower.


This document and the design it covers are the property of PARSONS. They are loaned only with the borrower's expressed written agreement that they will

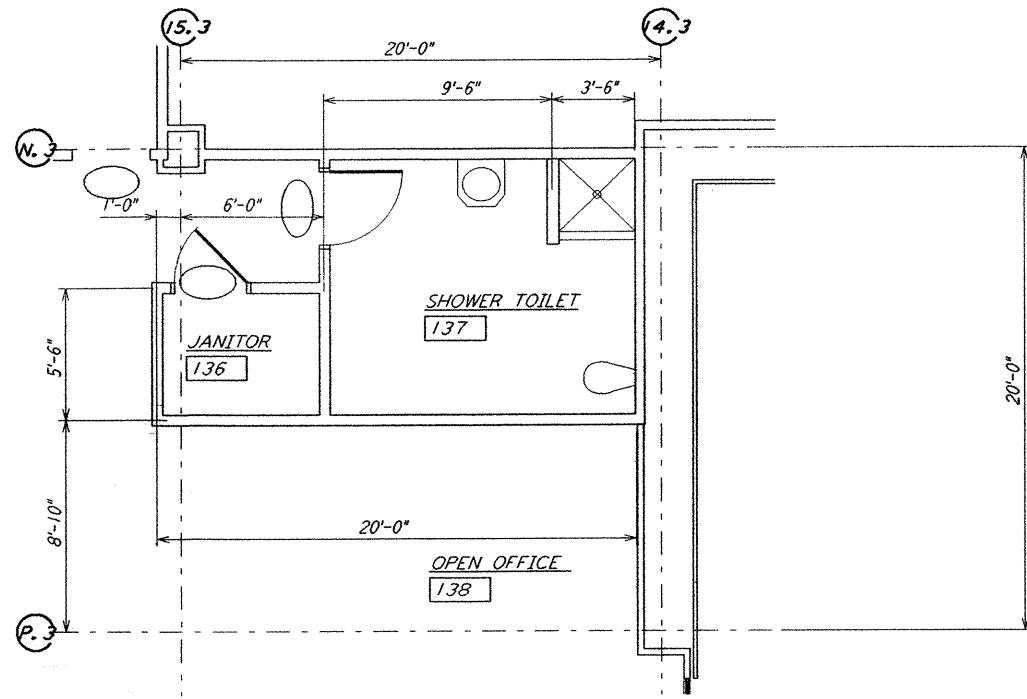

ENLARGED TOILET PLAN
 1/4" = 1'-0" (1) LA-A-108

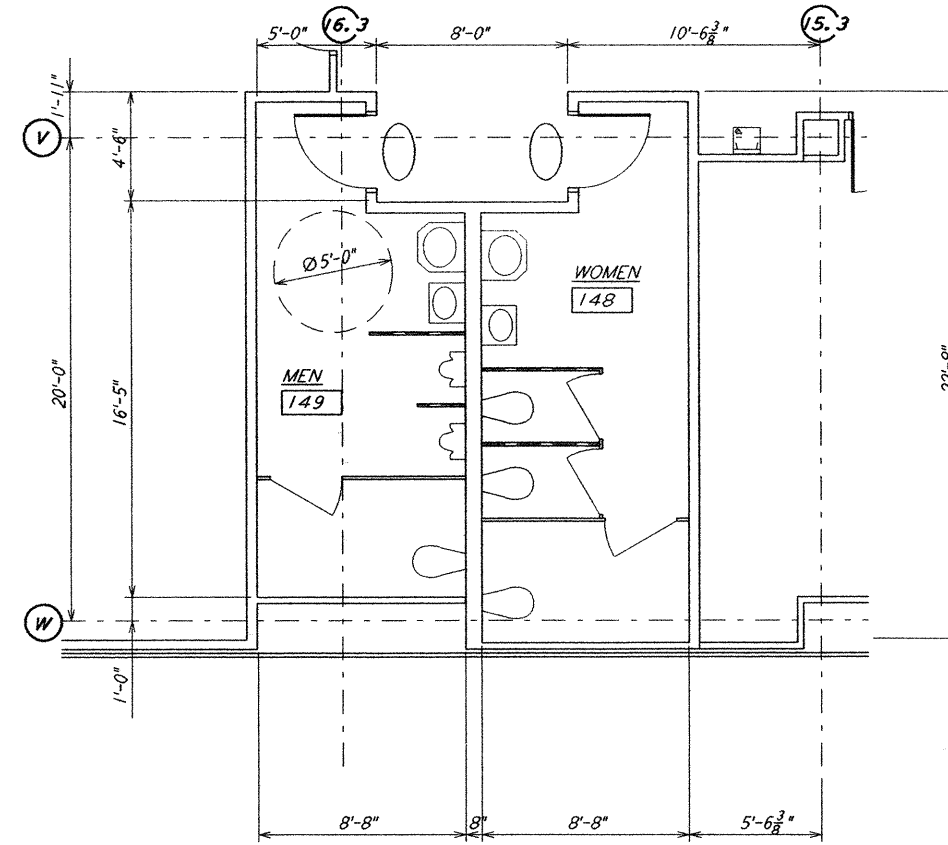

ENLARGED TOILET PLAN
 1/4" = 1'-0" (2) LA-A-108

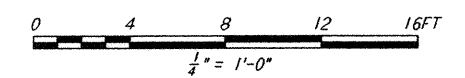

9				J				DATE	10-31-95
8				H				DRAWN	CKT
7				G				CHECKED	
6				F				ENGINEER	
5				E				PROJ MGR	
4				D					
3				C					
2				B					
1				A	10/31/95	TDM	PRELIMINARY DESIGN REVIEW		

PARSONS
 100 WEST WALNUT STREET
 PASADENA, CALIFORNIA

LIGO
 CALIFORNIA INSTITUTE OF TECHNOLOGY
 MASSACHUSETTS INSTITUTE OF TECHNOLOGY

LASER INTERFEROMETER
 GRAVITATIONAL-WAVE OBSERVATORY
 SITE NO. 2 - LIVINGSTON, LOUISIANA
 CORNER STATION
 OSB
 ENLARGED PLANS
 AS NOTED
 CONTRACT NUMBER
 PPI50969
 PROJECT NUMBER
 8094
LA-A-111