


This document and the design it covers are the property of PARSONS. They are loaned only with the borrower's expressed written agreement that they will not be reproduced, copied, loaned, exhibited, or used in any other way, except by written consent from PARSONS to the borrower.

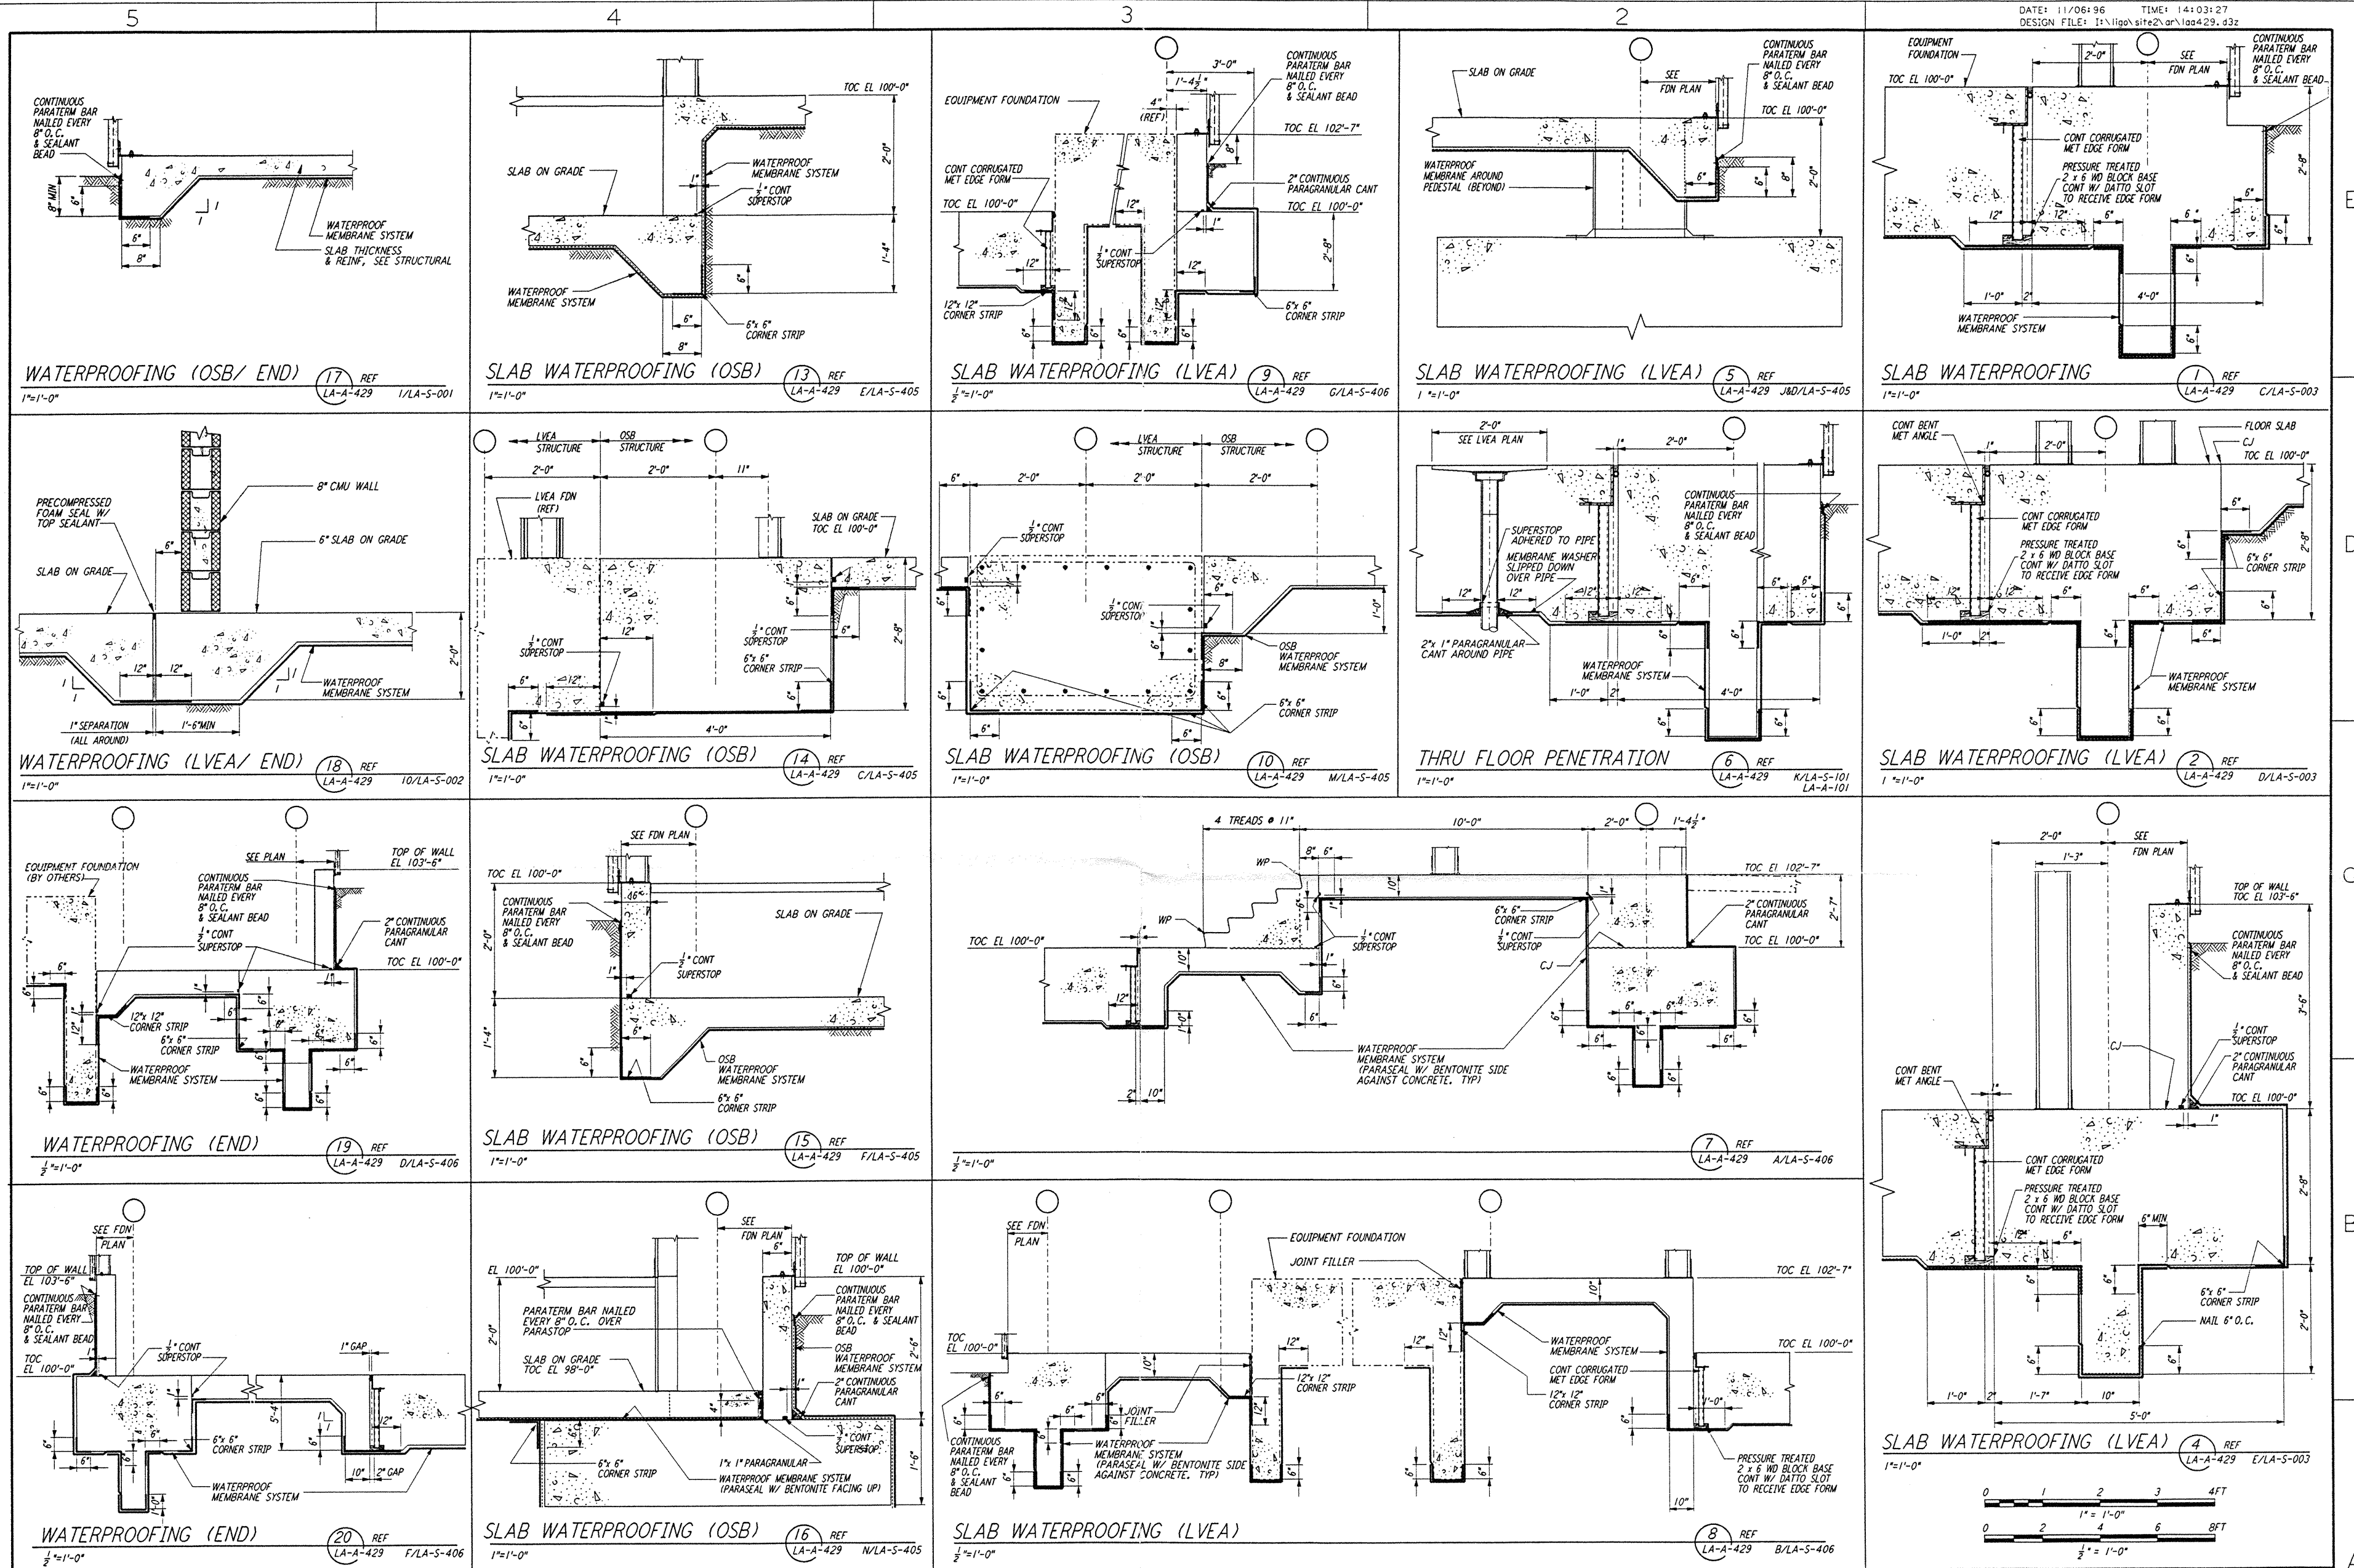

REFERENCES DRAWING NO. DESCRIPTION NO. DATE BY CHKD ENGR PROJ DESCRIPTION		REVISIONS NO. DATE BY CHKD ENGR PROJ DESCRIPTION		ISSUED FOR CONSTRUCTION DRAWN CKT 11-15-98 CHECKED TB 11-15-98 ENGINEER SP 11-15-98 PROJ SQA 11/15/98								LASER INTERFEROMETER GRAVITATIONAL-WAVE OBSERVATORY SITE NO. 2 - LIVINGSTON, LOUISIANA TITLE ARCHITECTURAL SLAB WATERPROOFING SYSTEM SCALE CONTRACT NUMBER PROJECT NUMBER PPI50969 8094 SHEET NUMBER LA-A-429	
--	--	--	--	--	--	--	--	--	--	--	--	---	--