

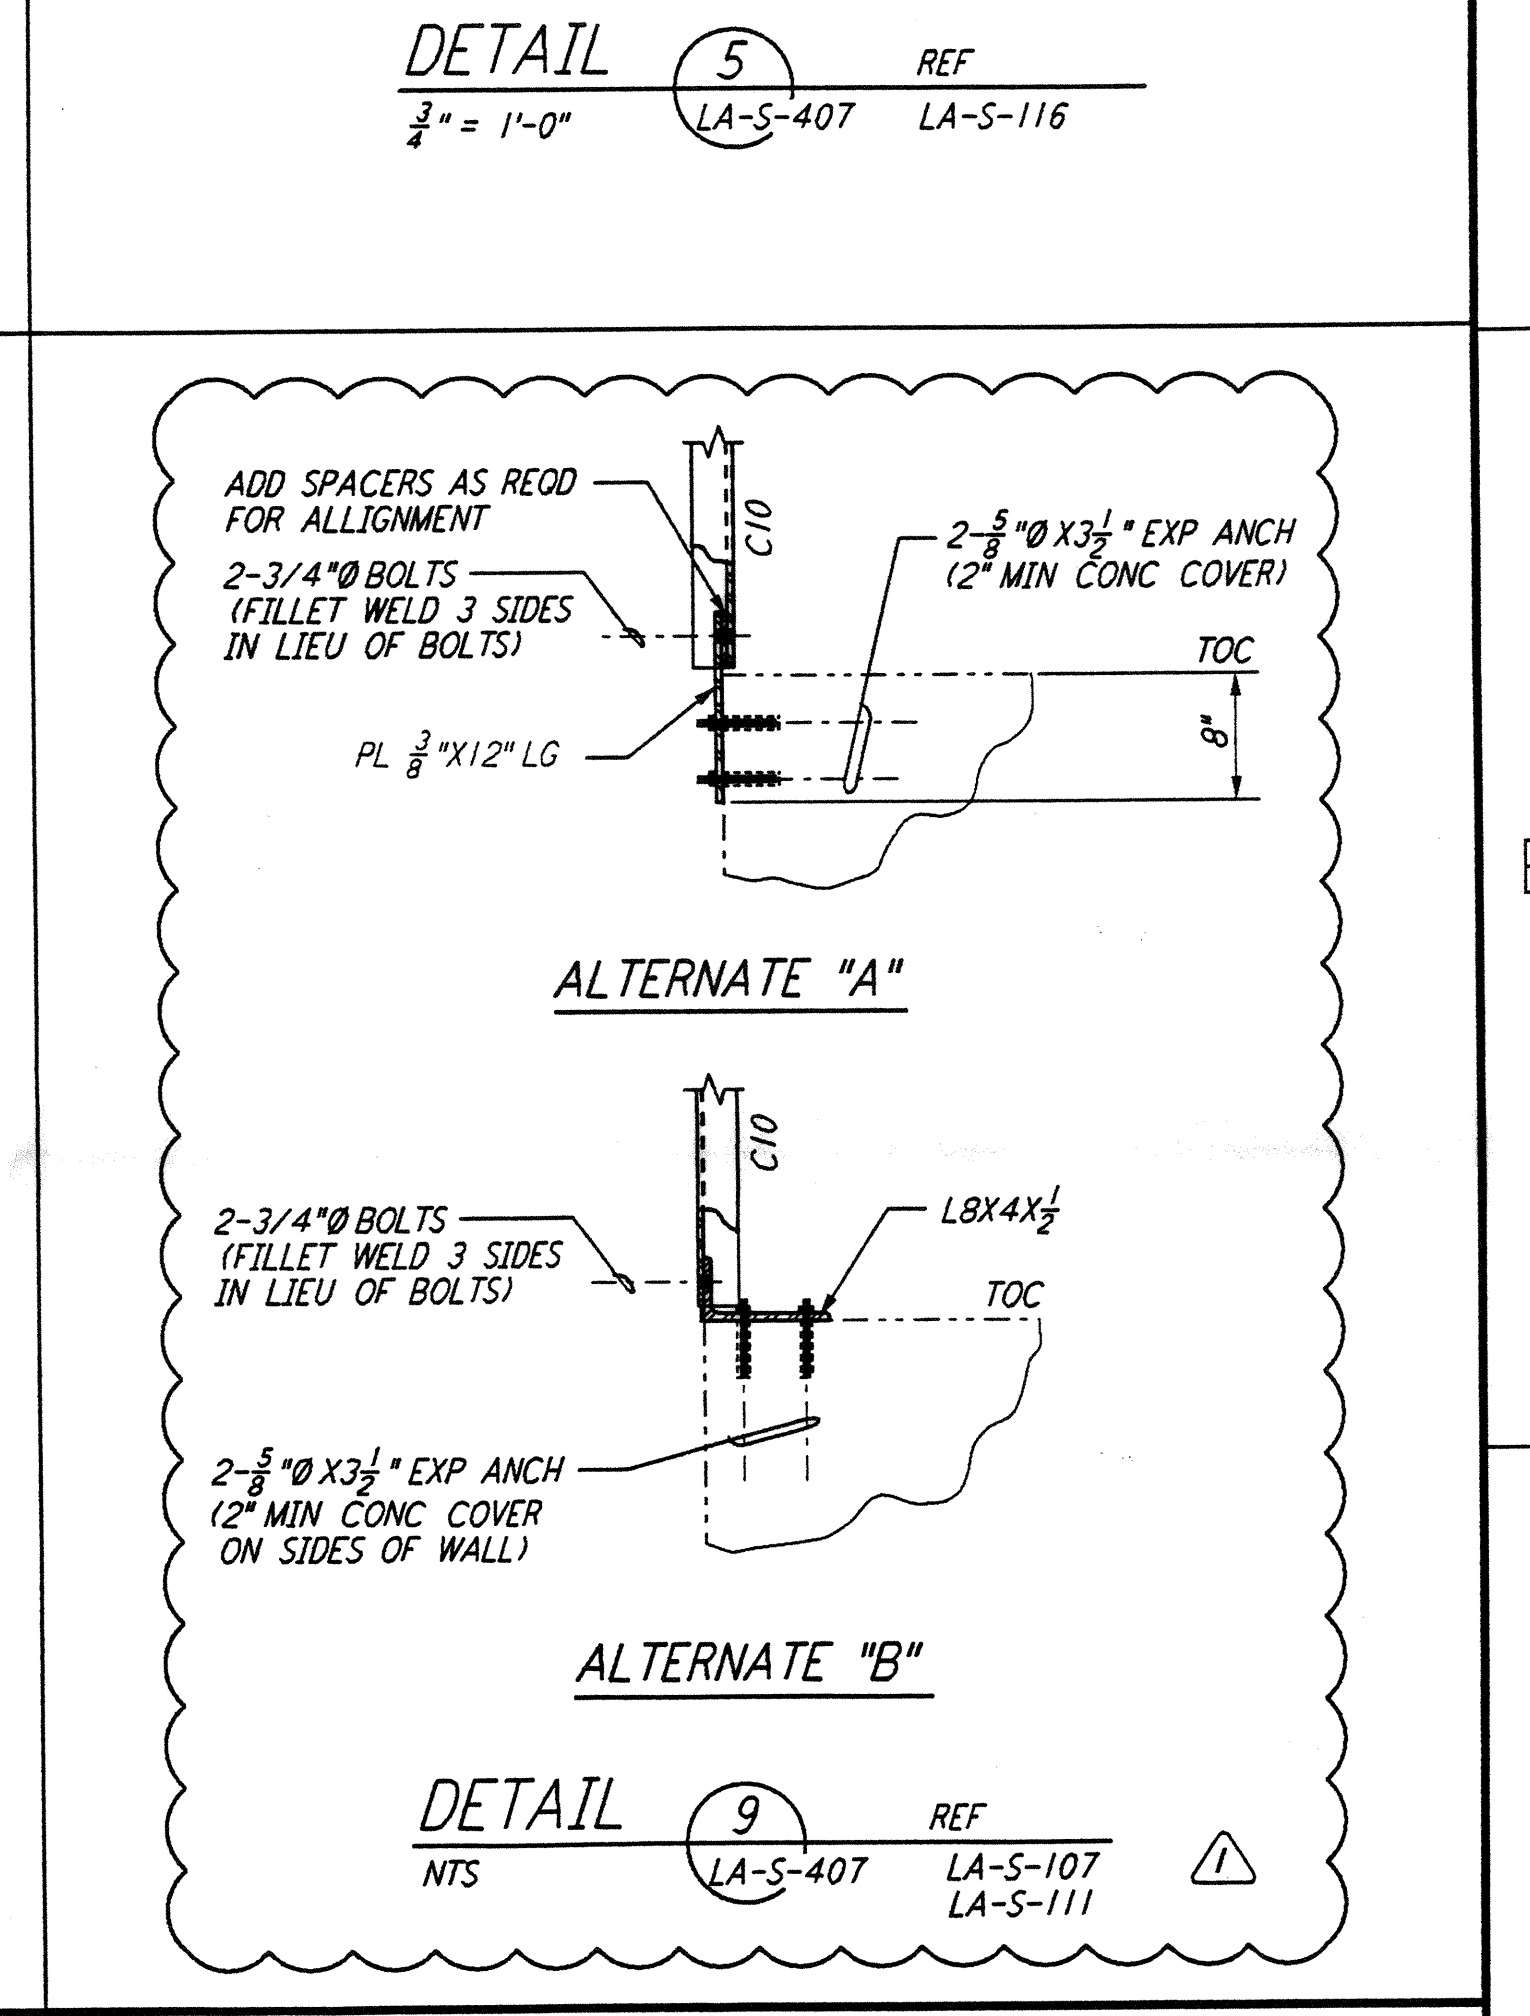
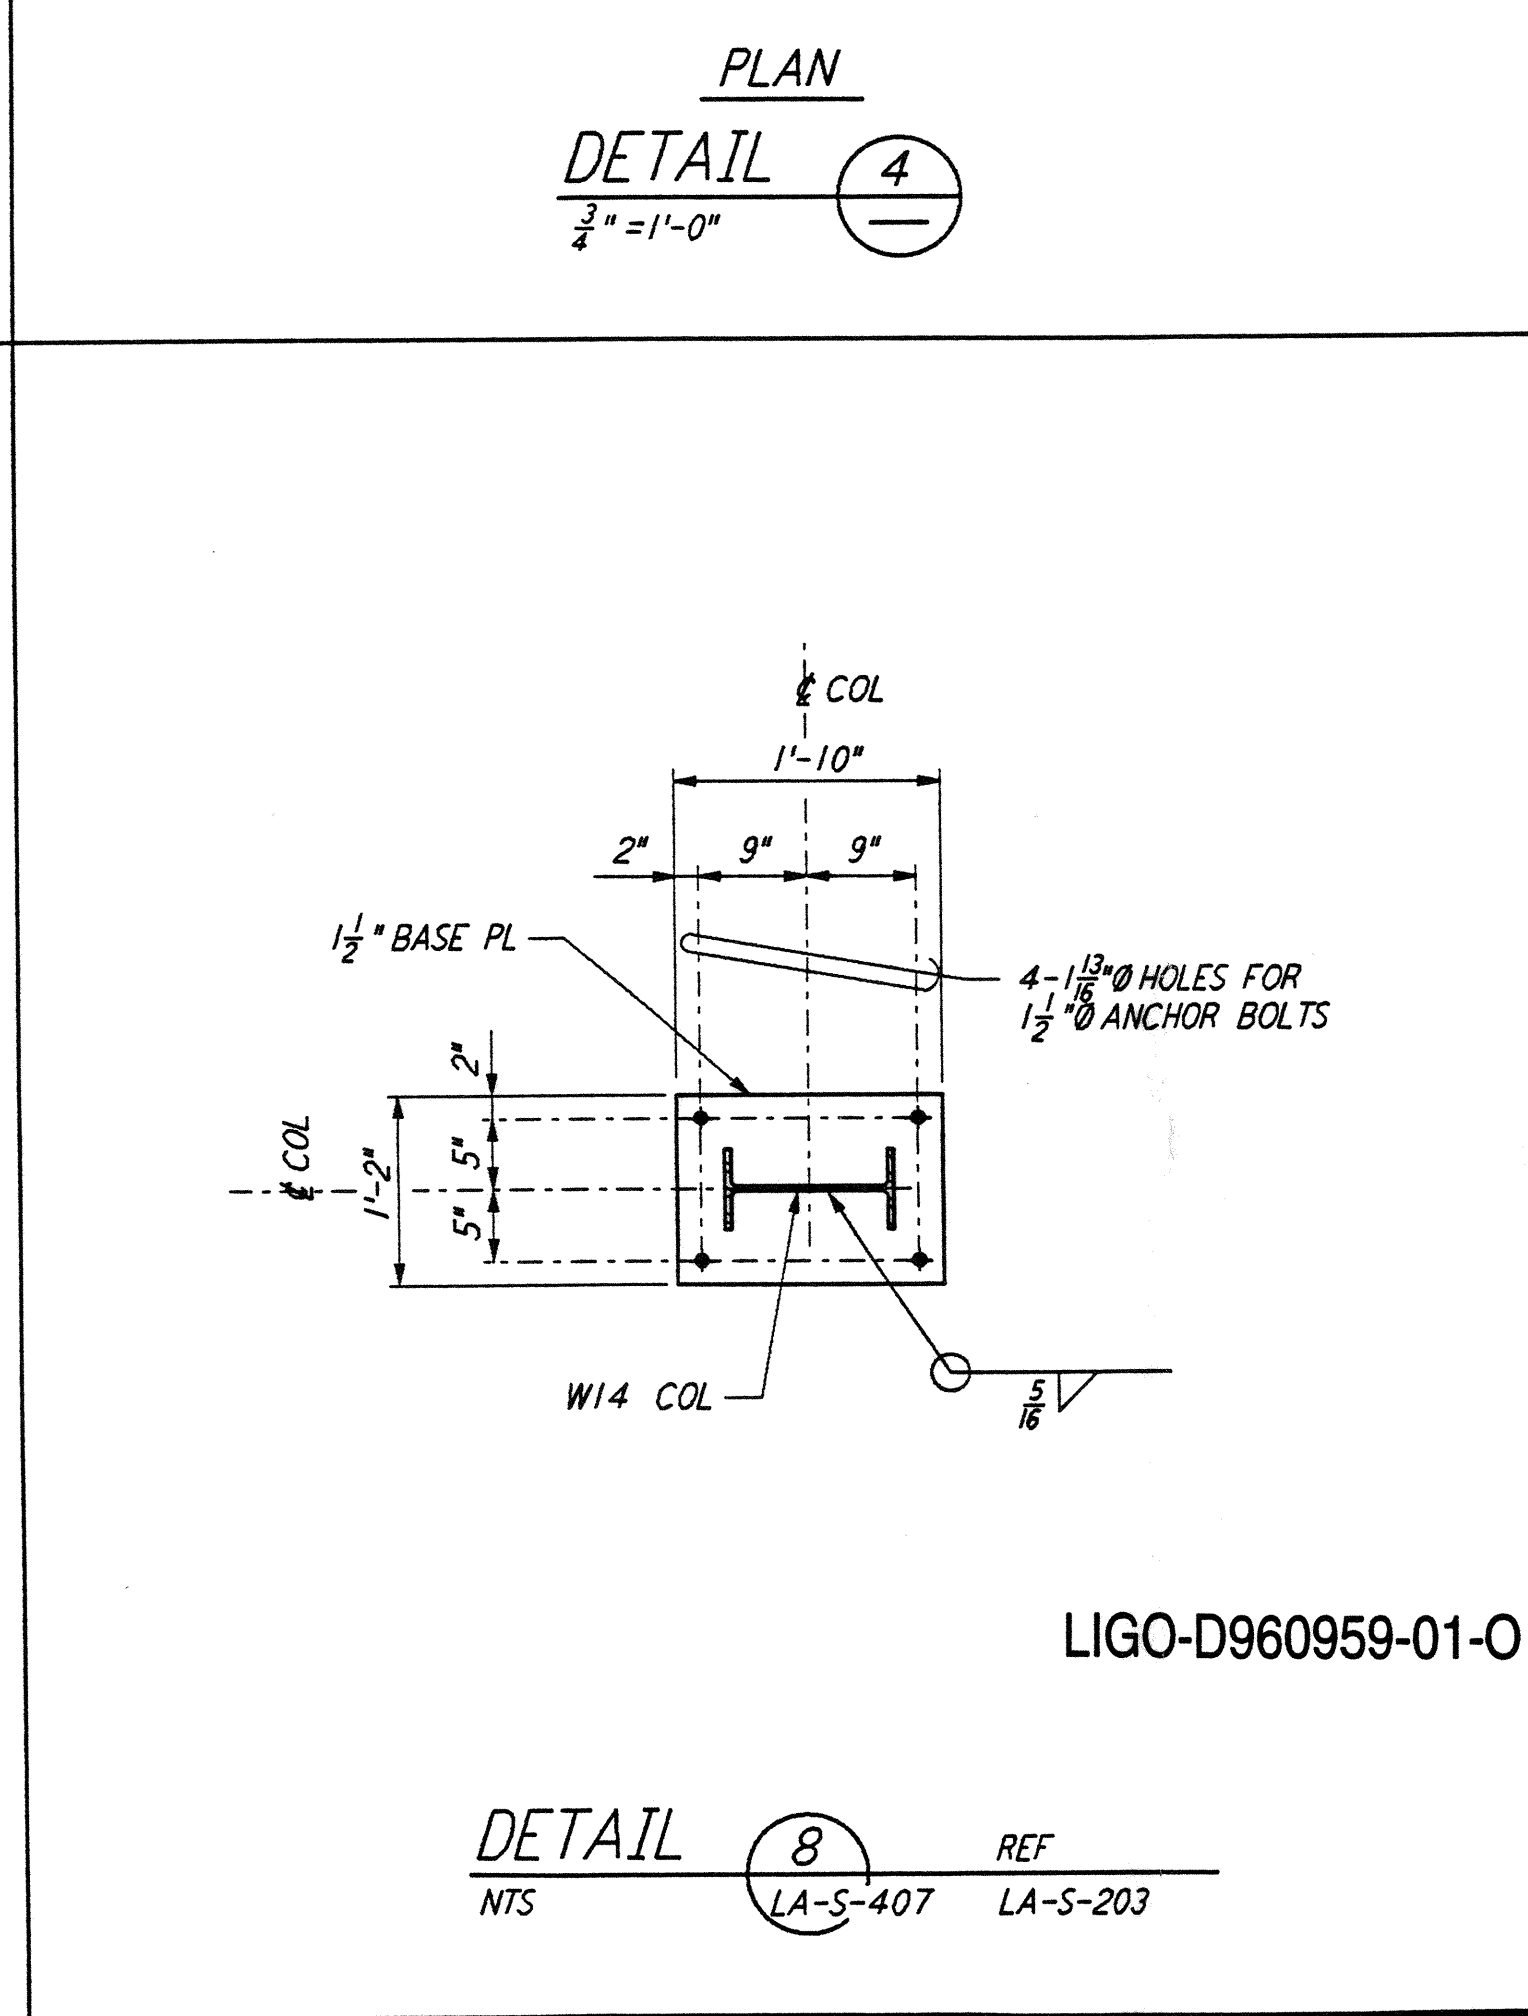
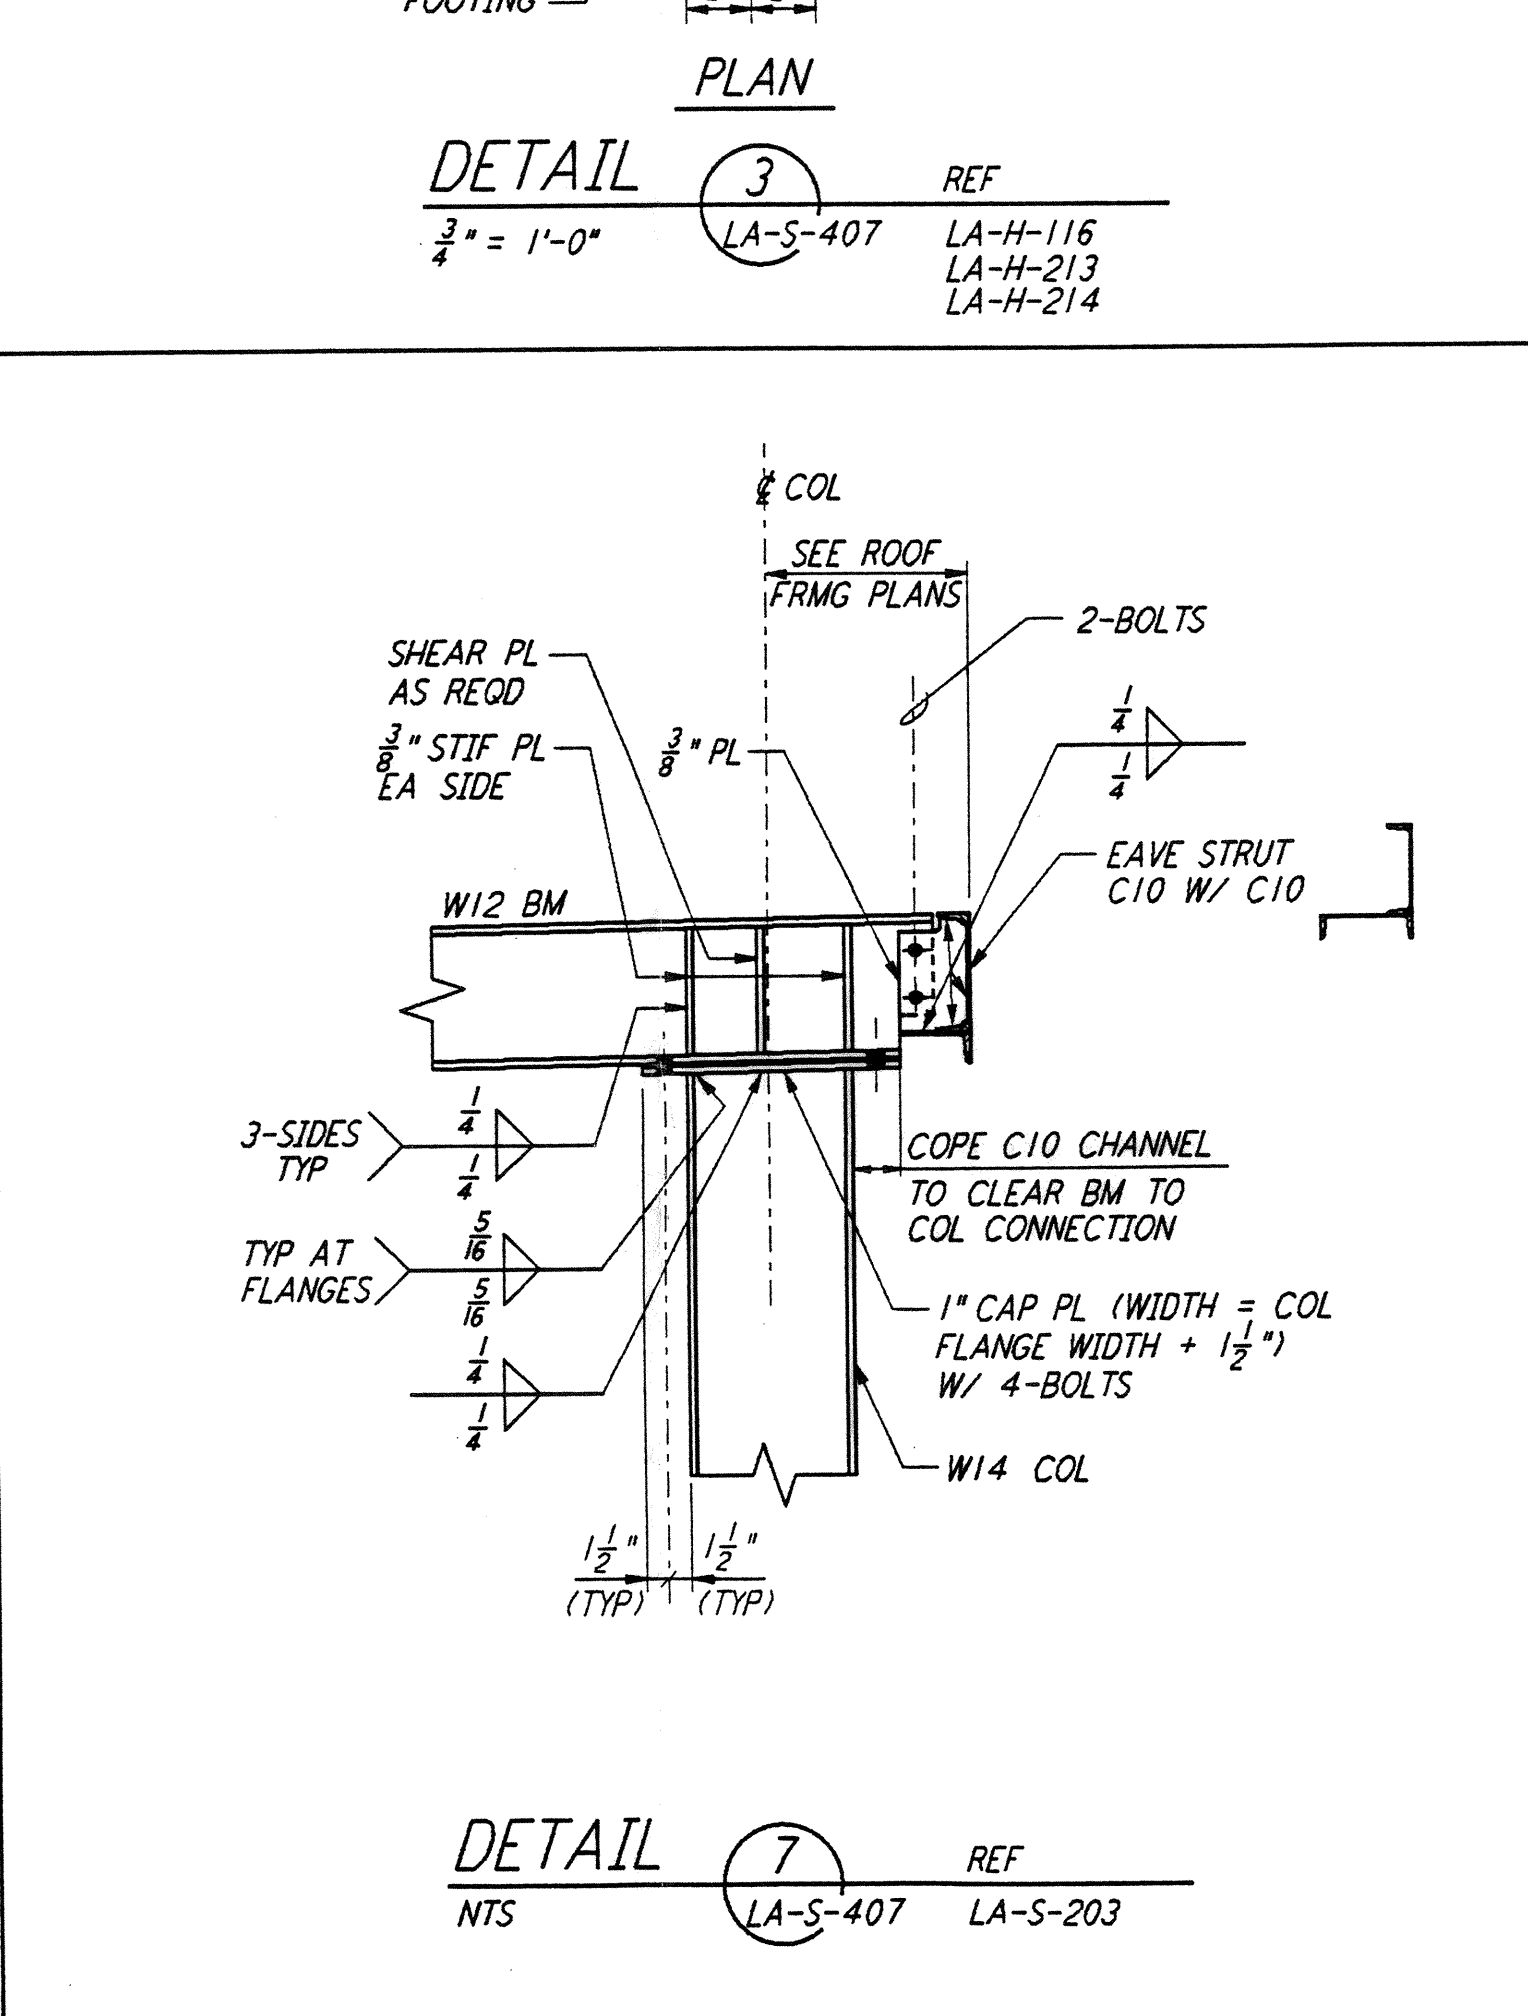
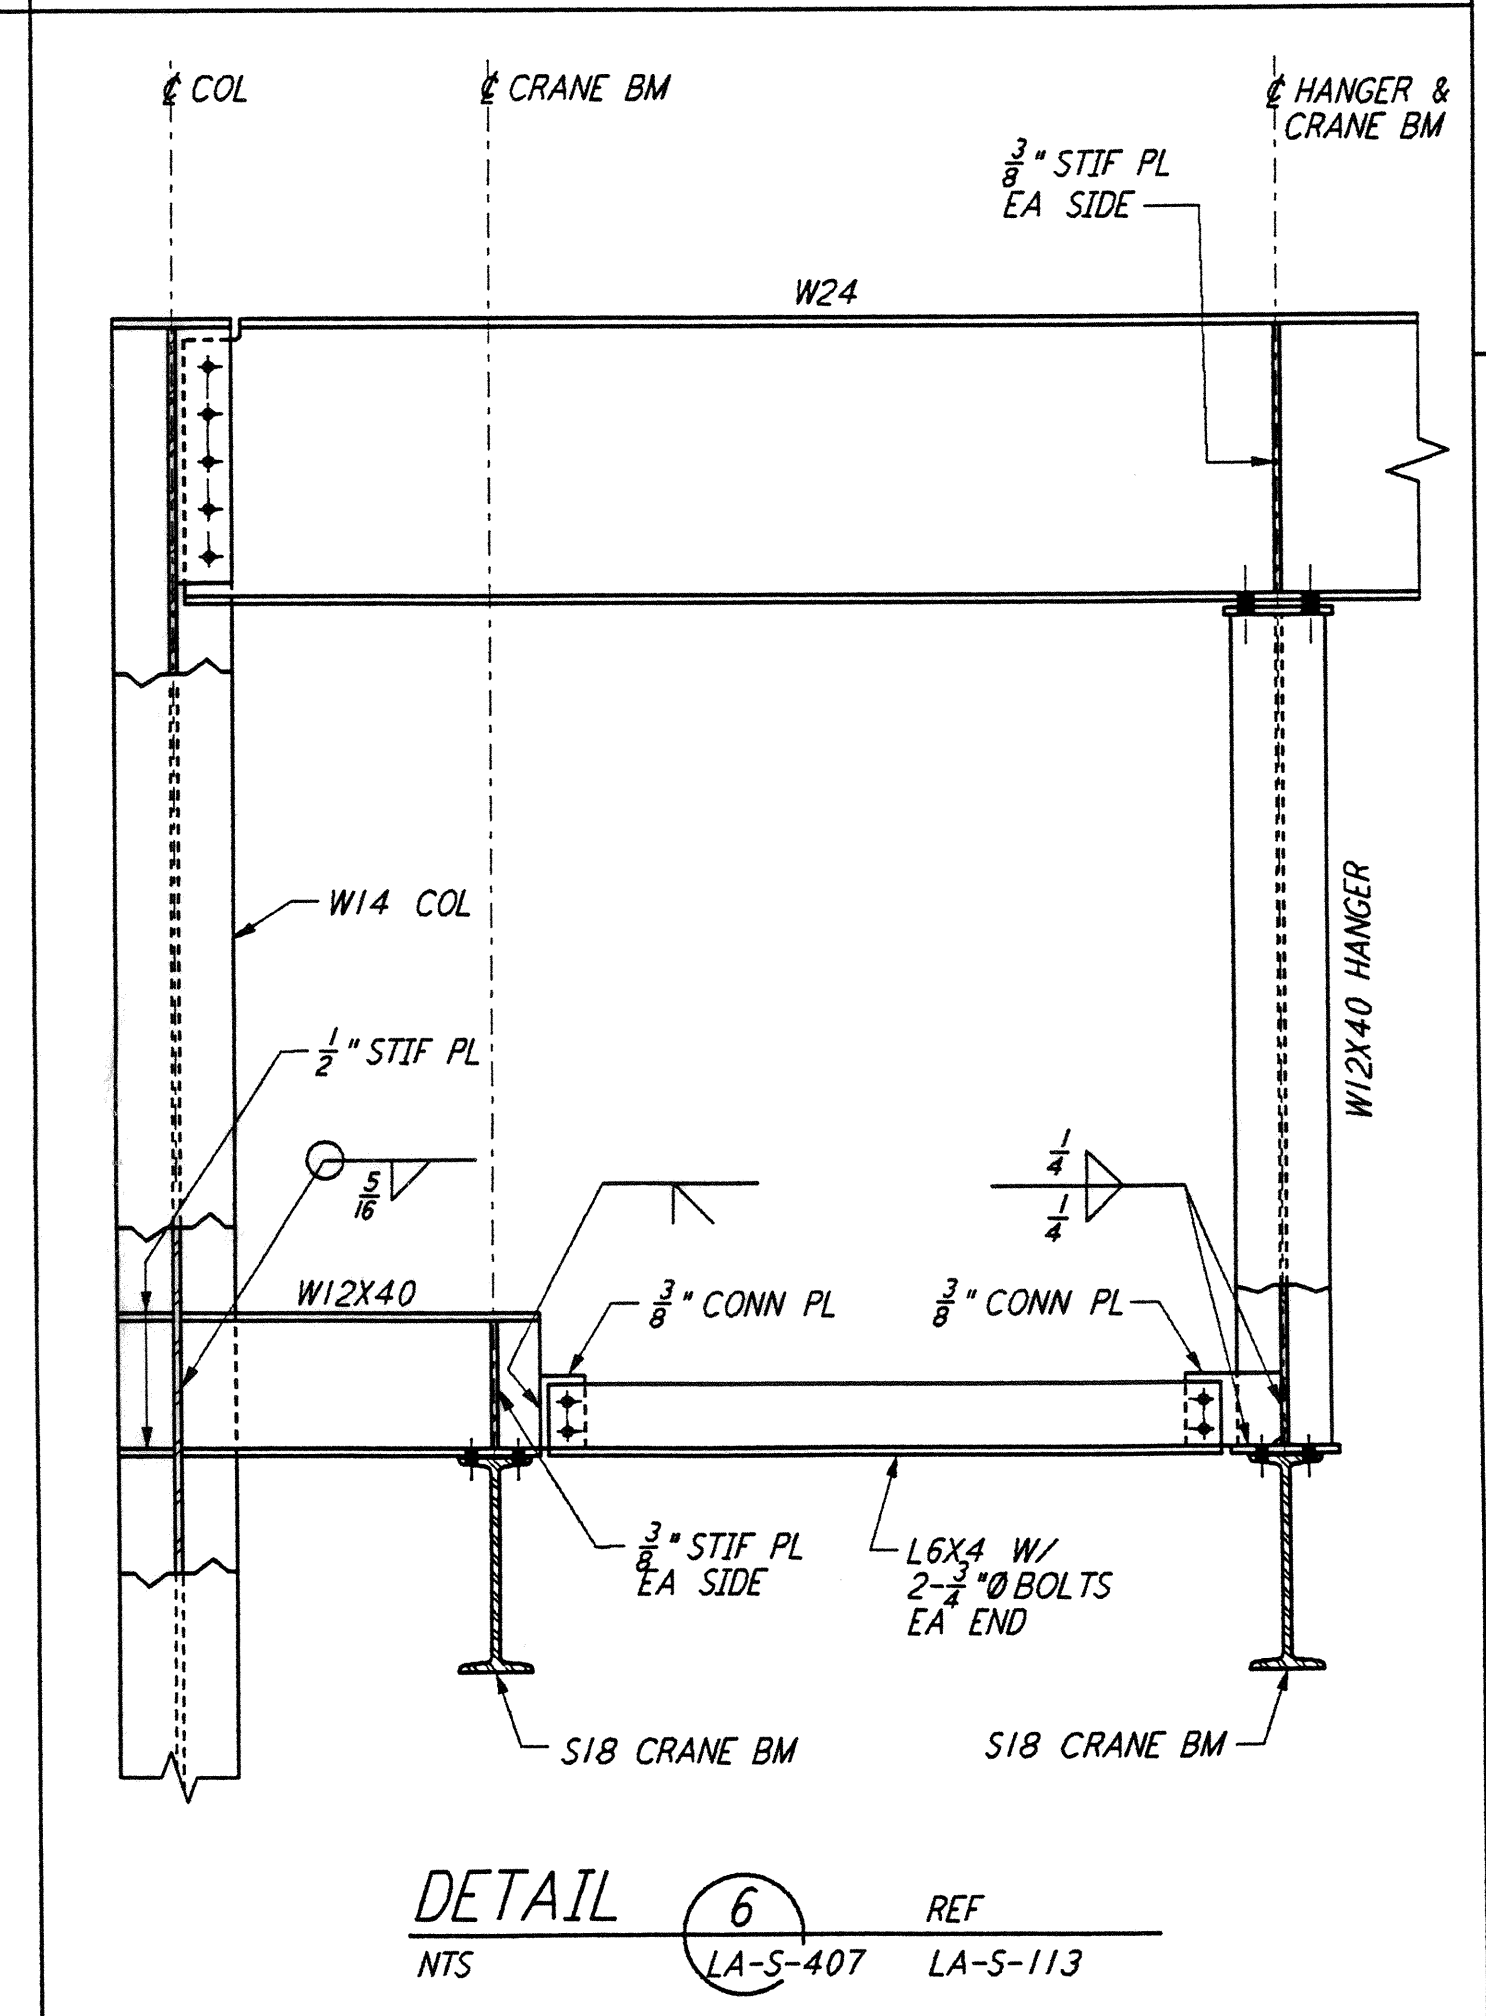
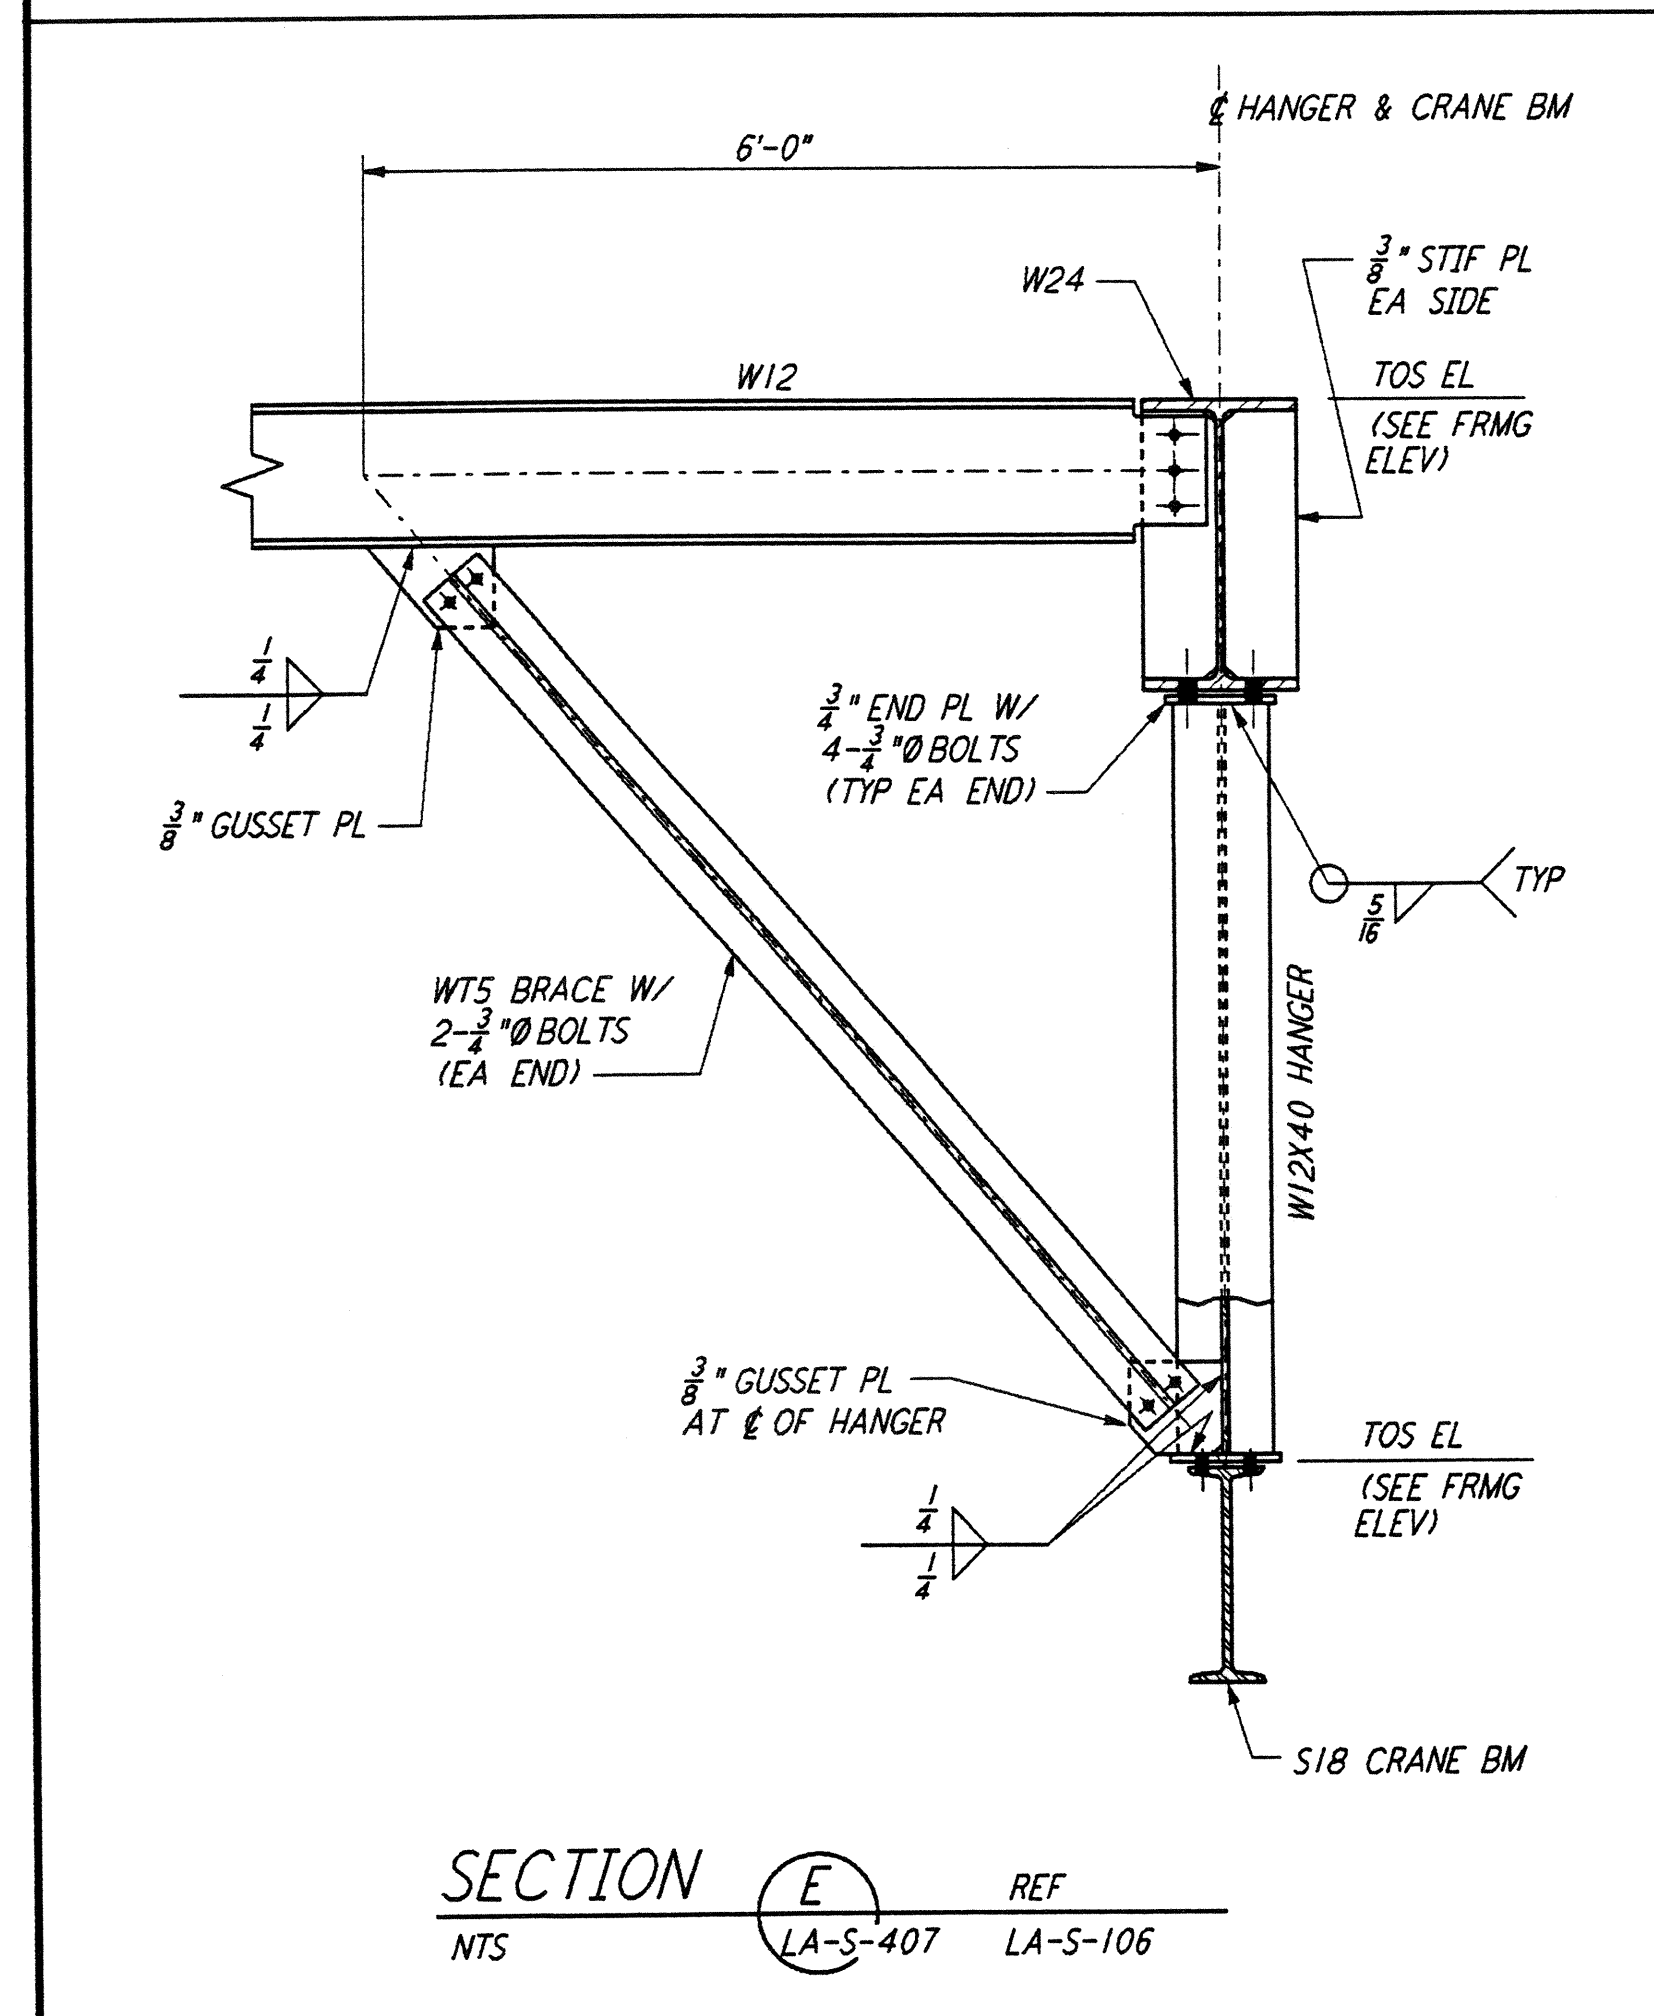
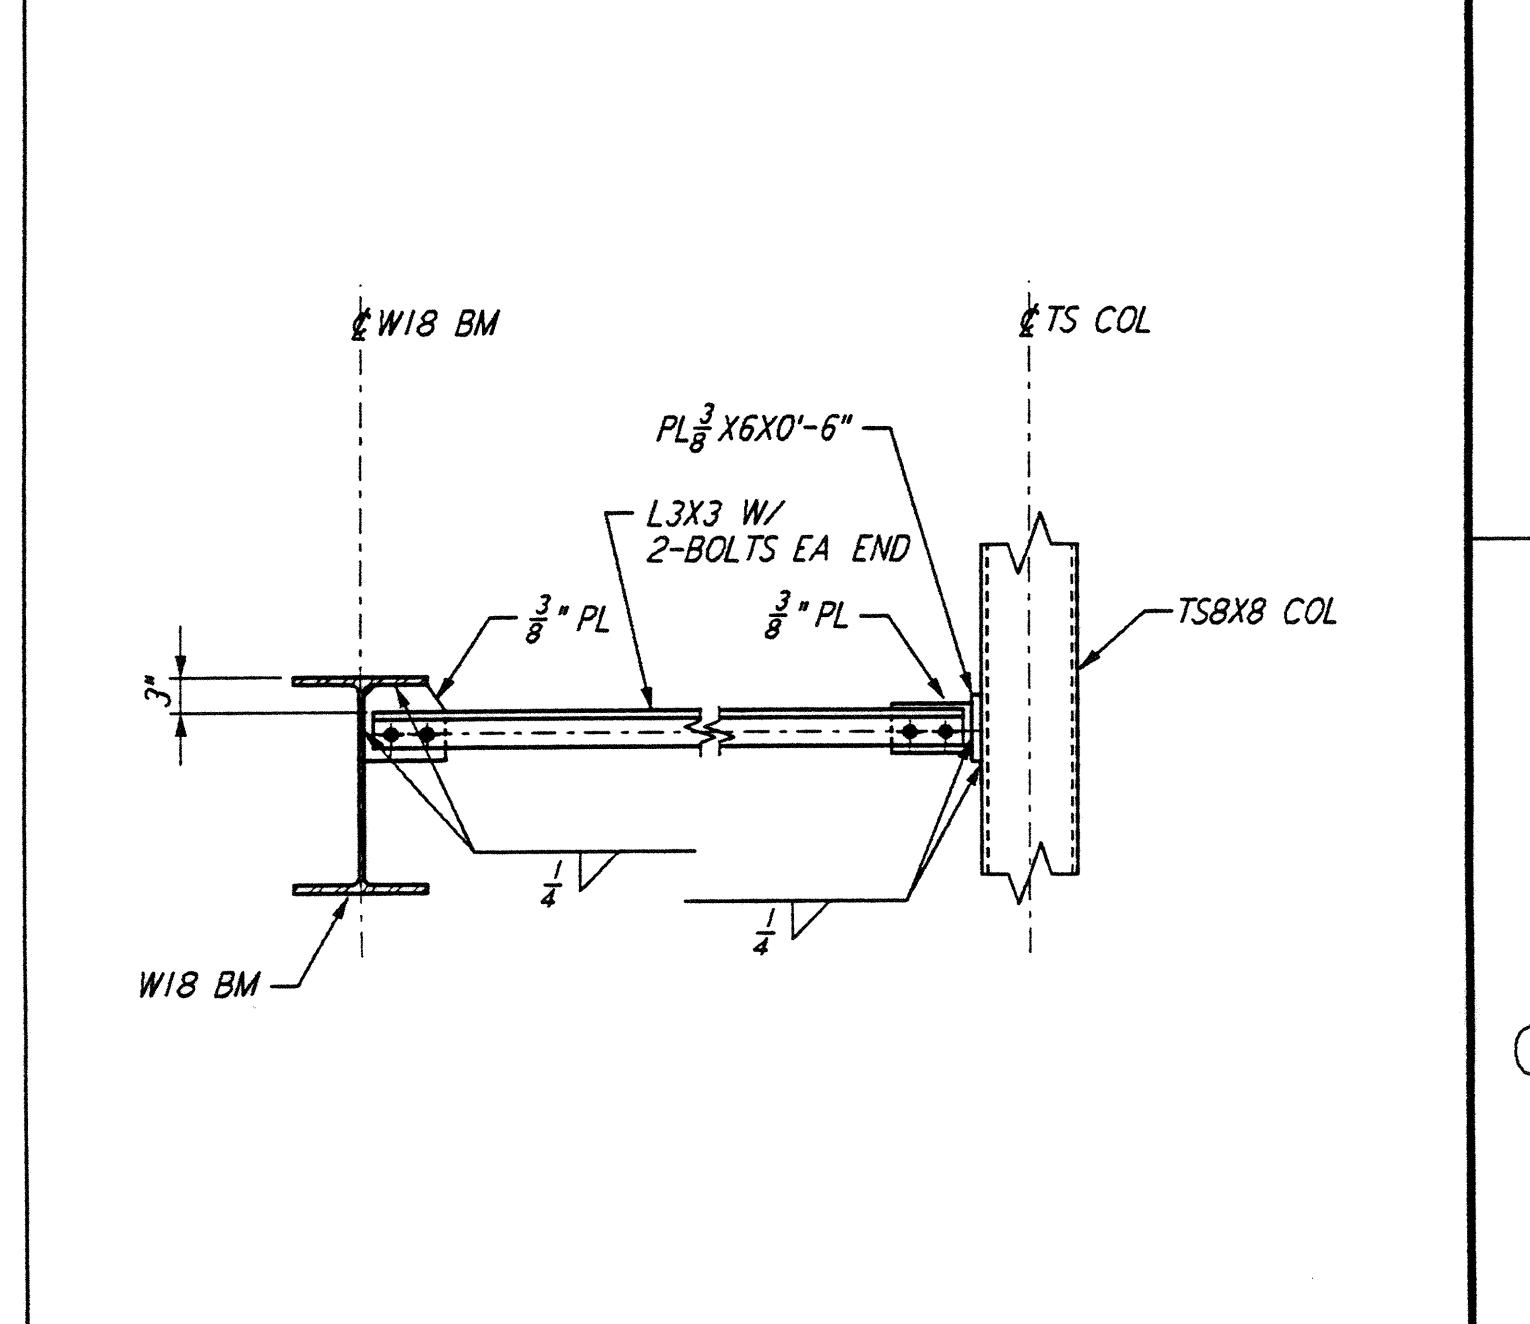
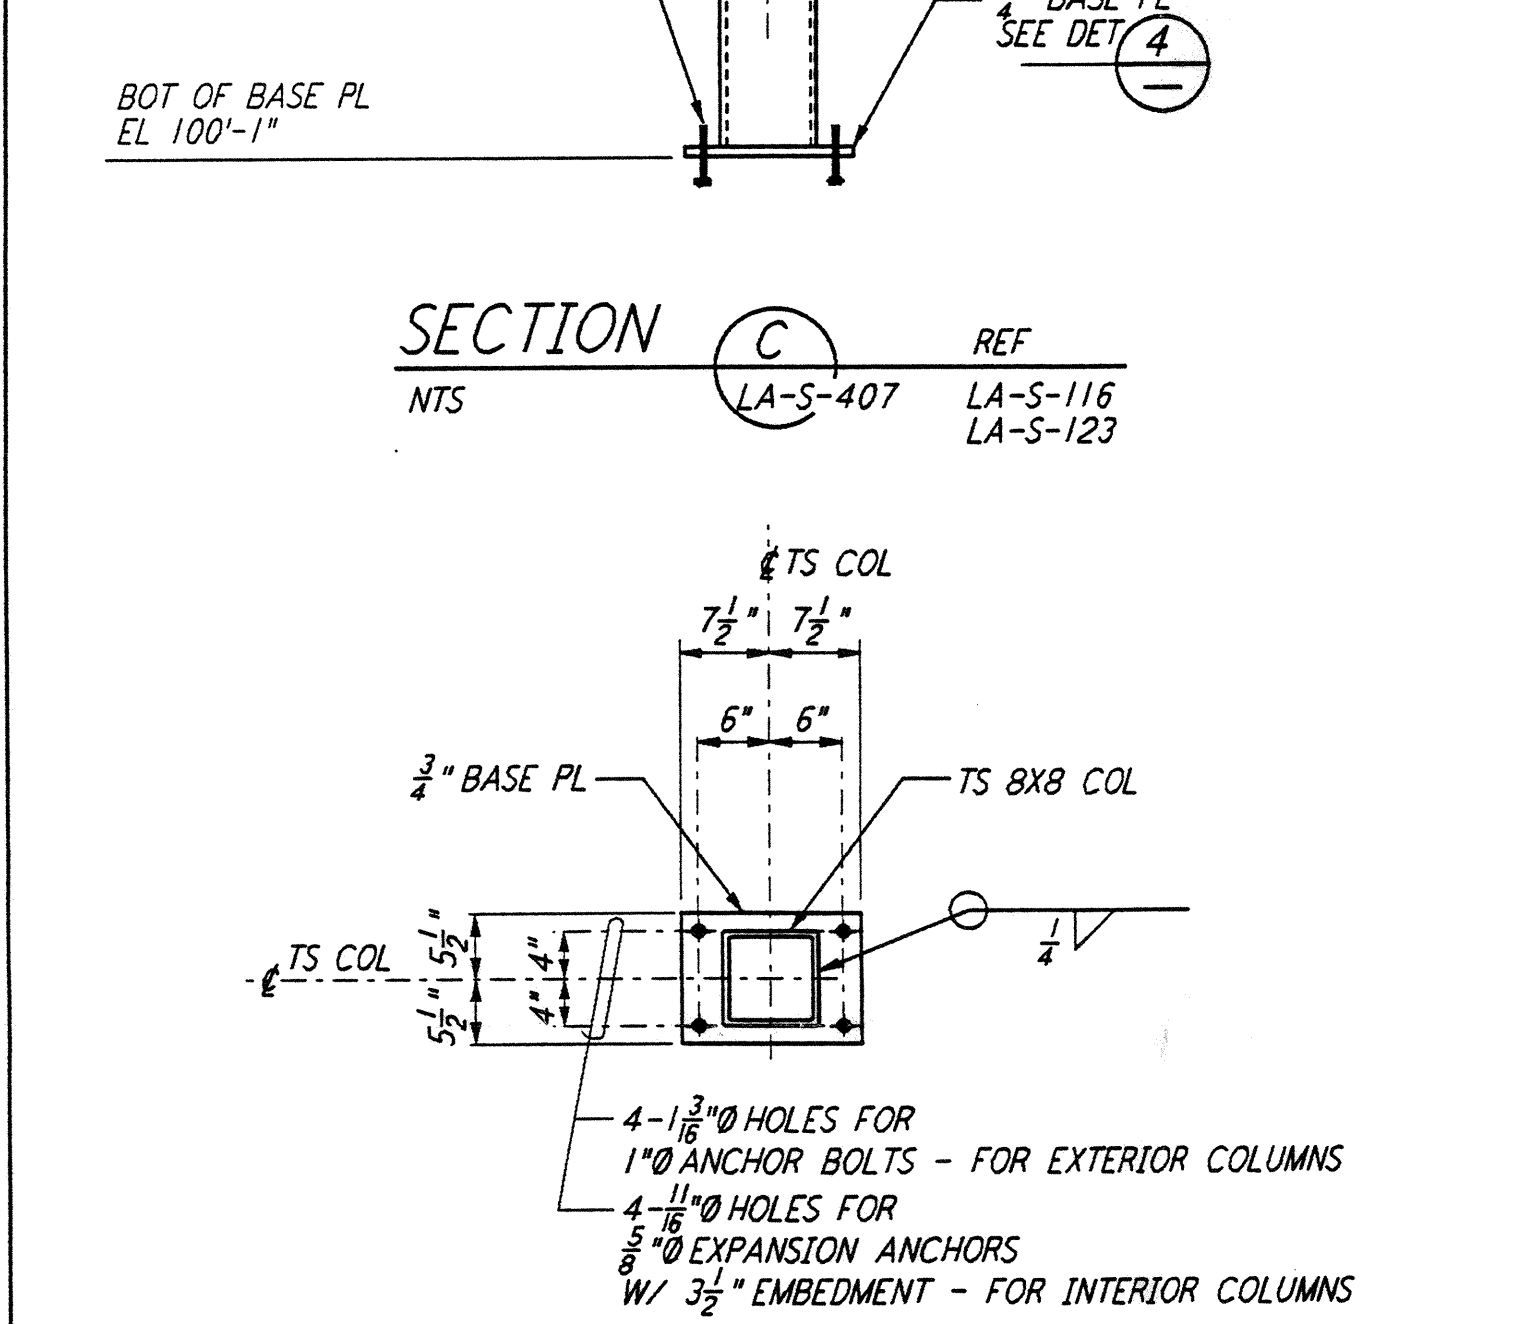
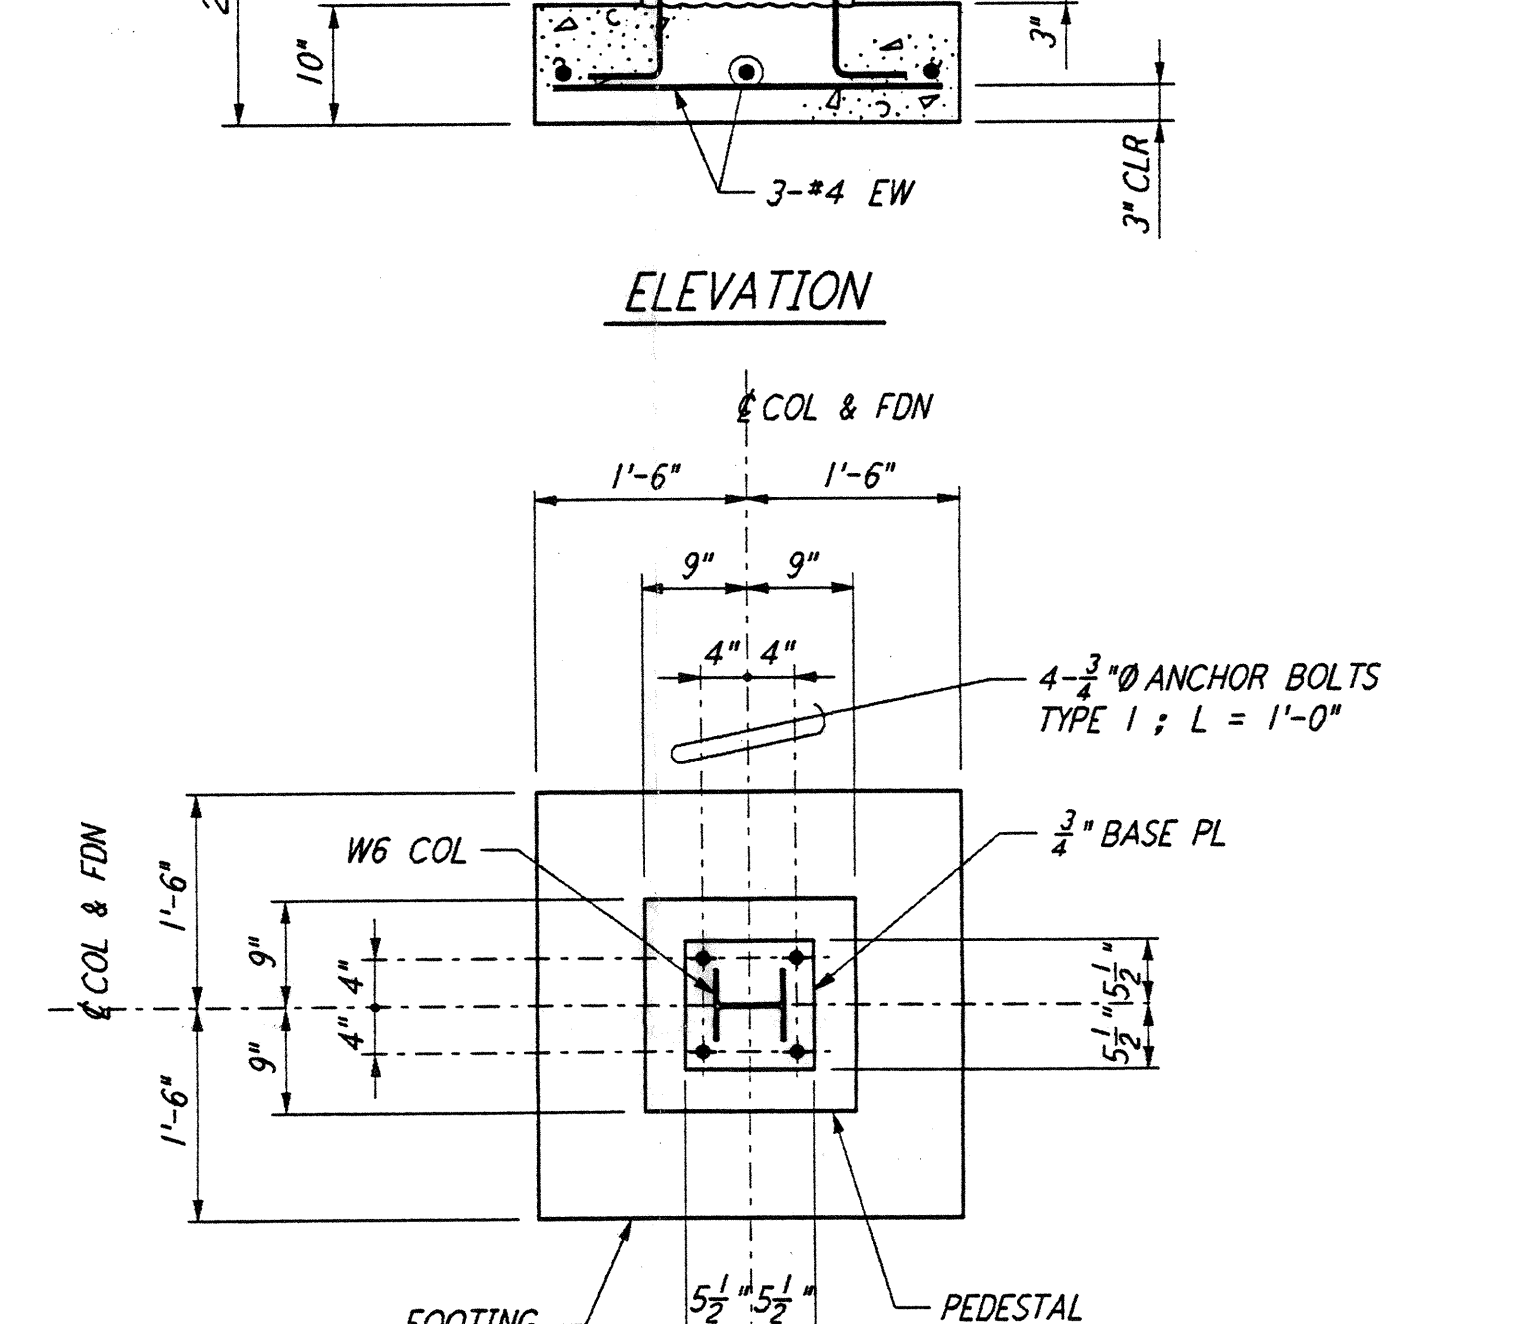
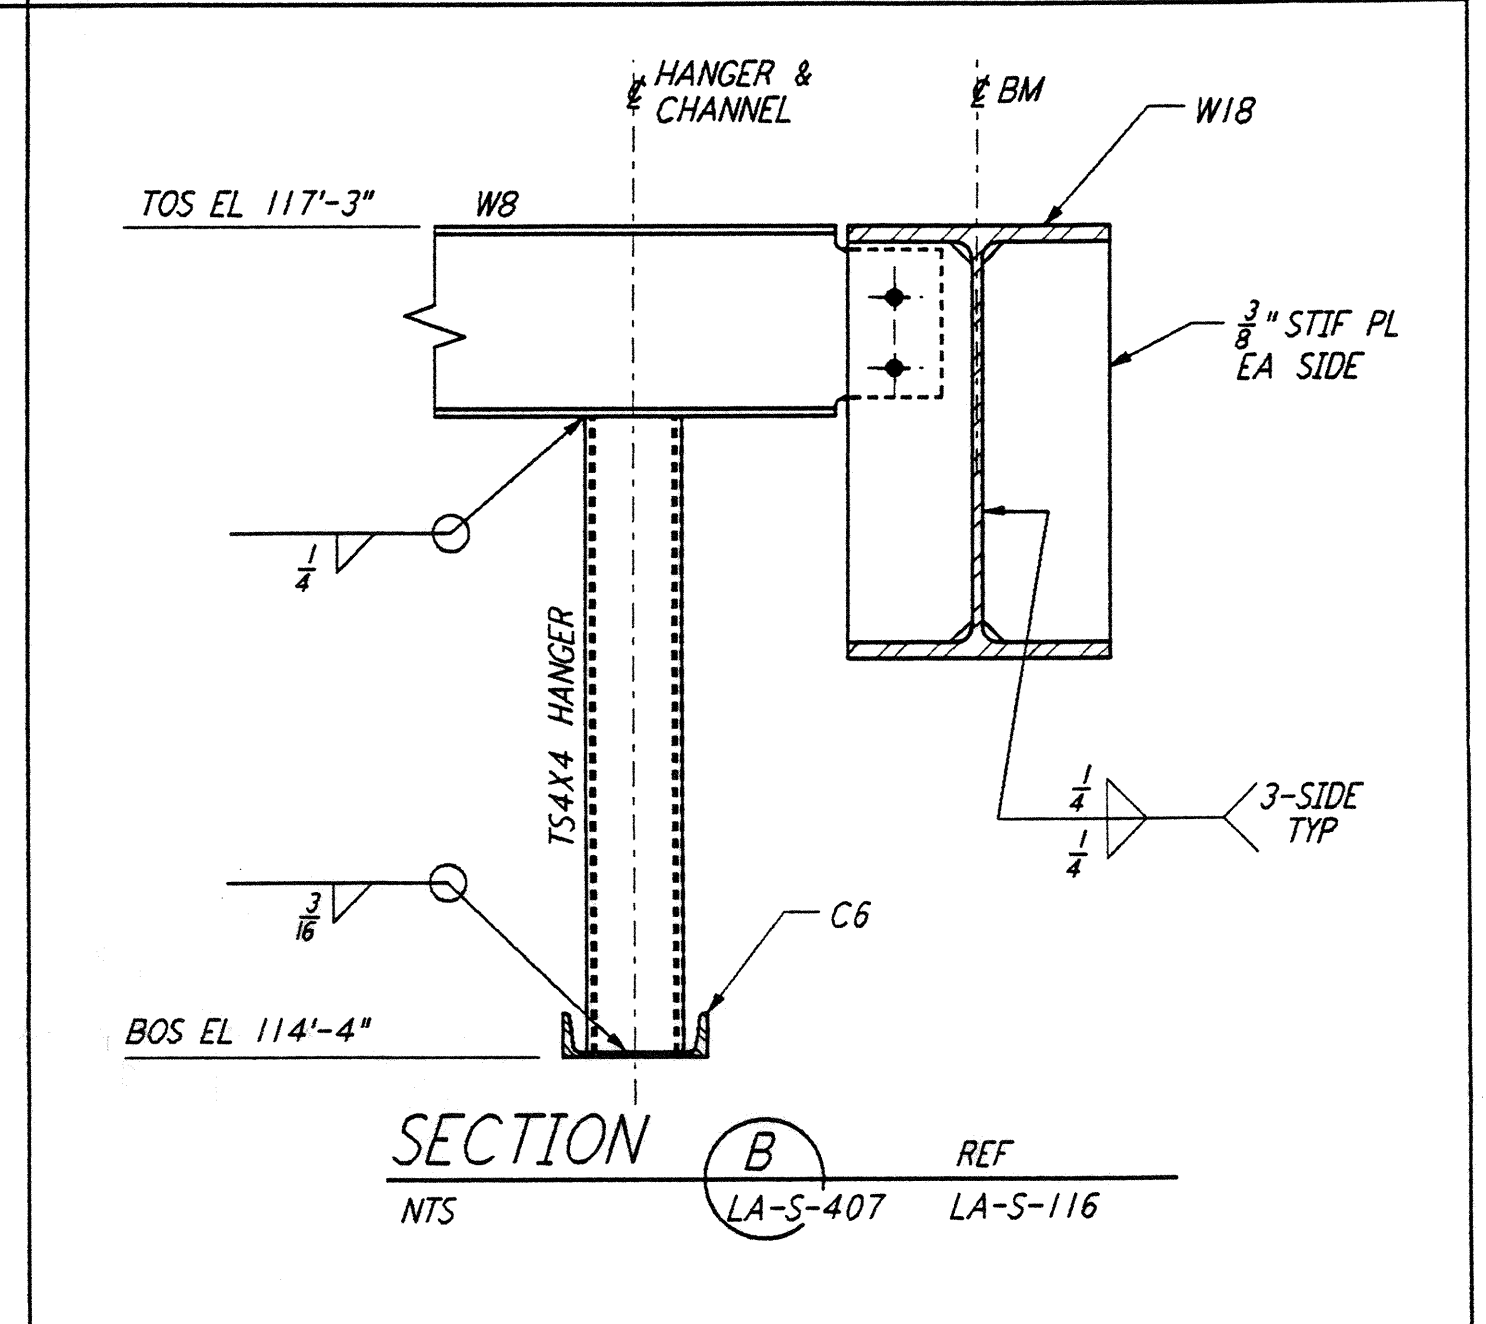
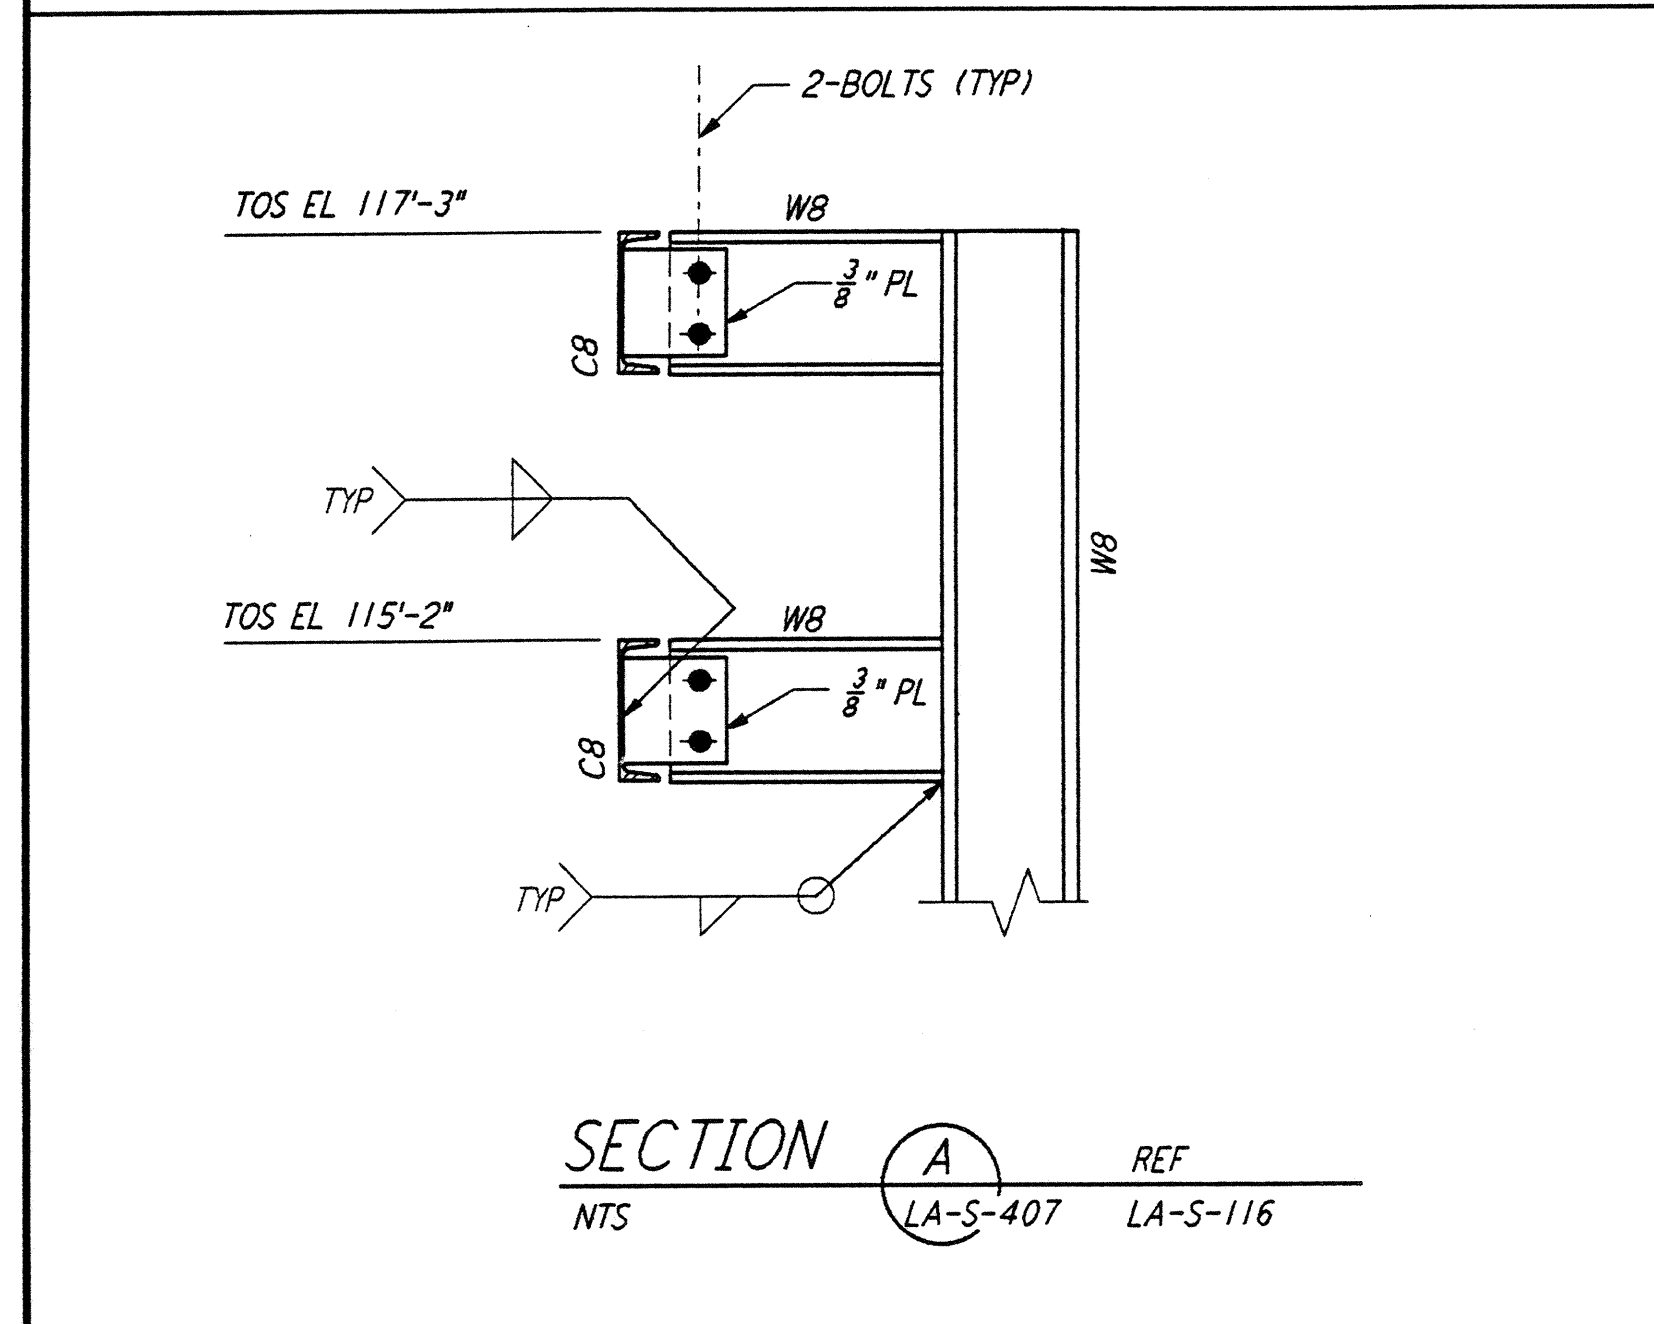
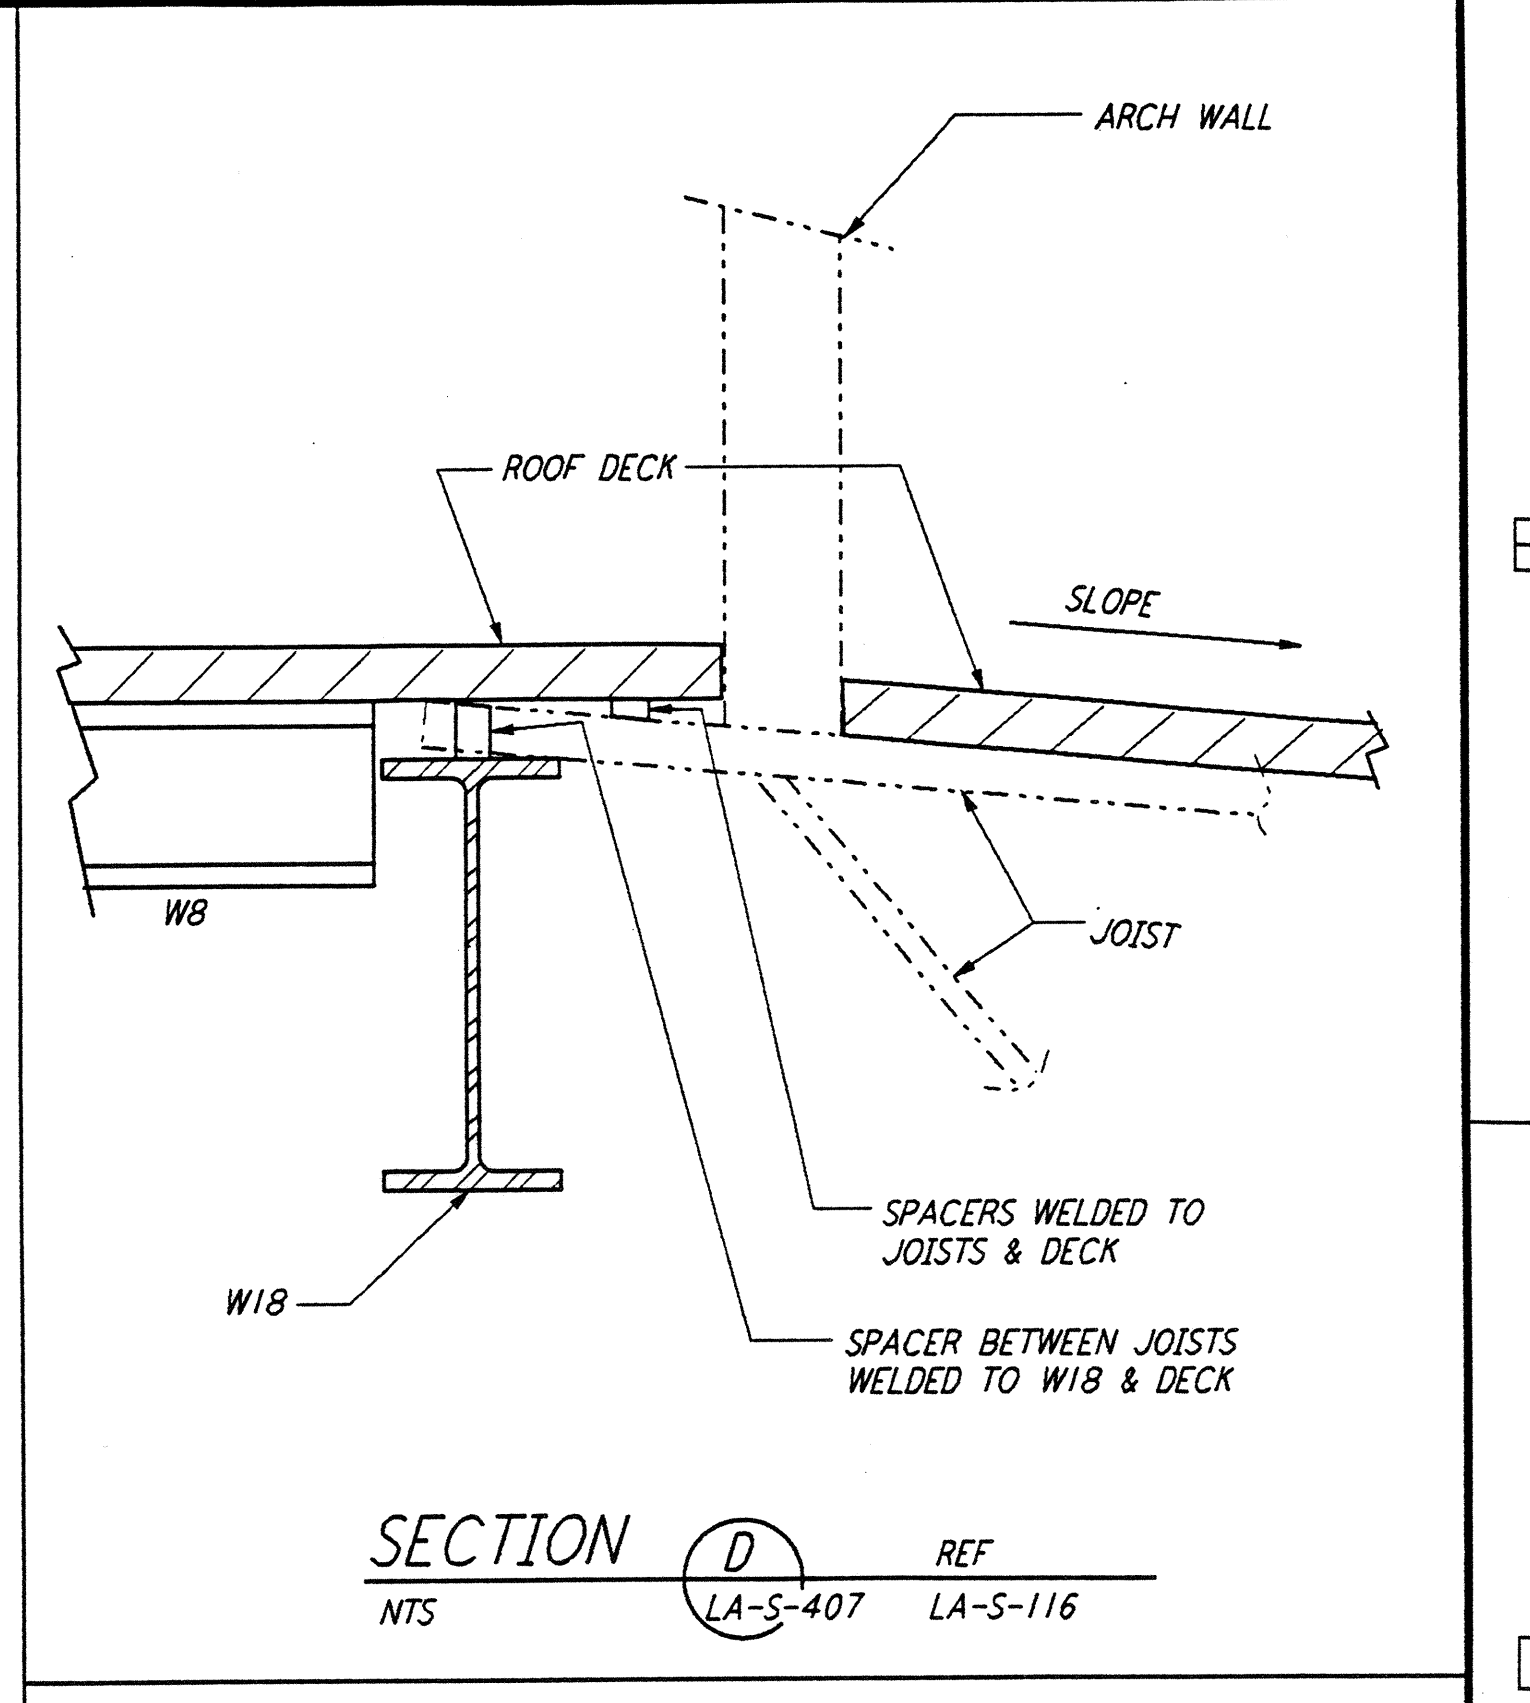
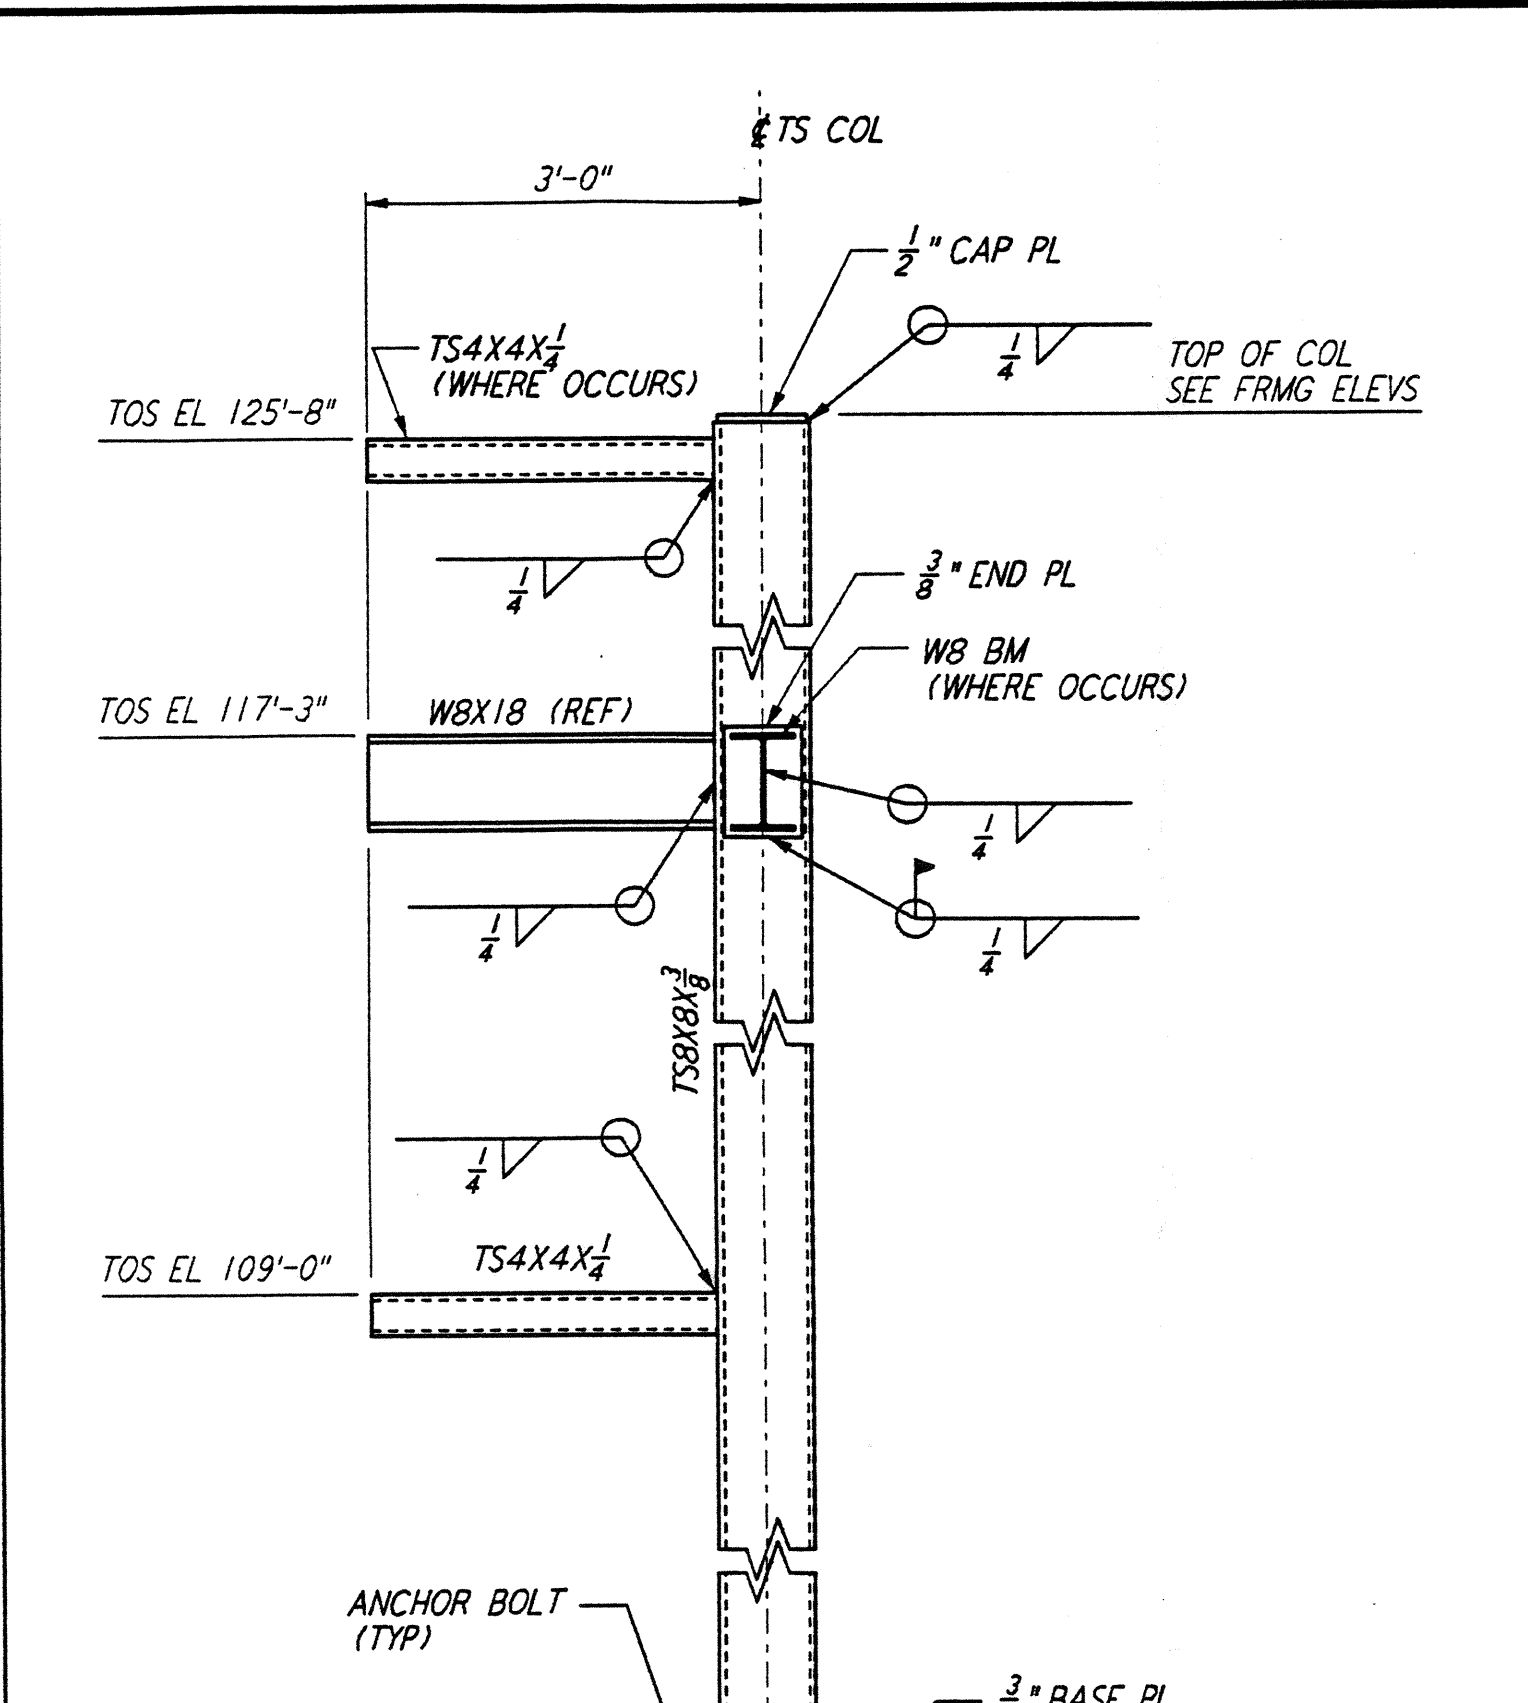
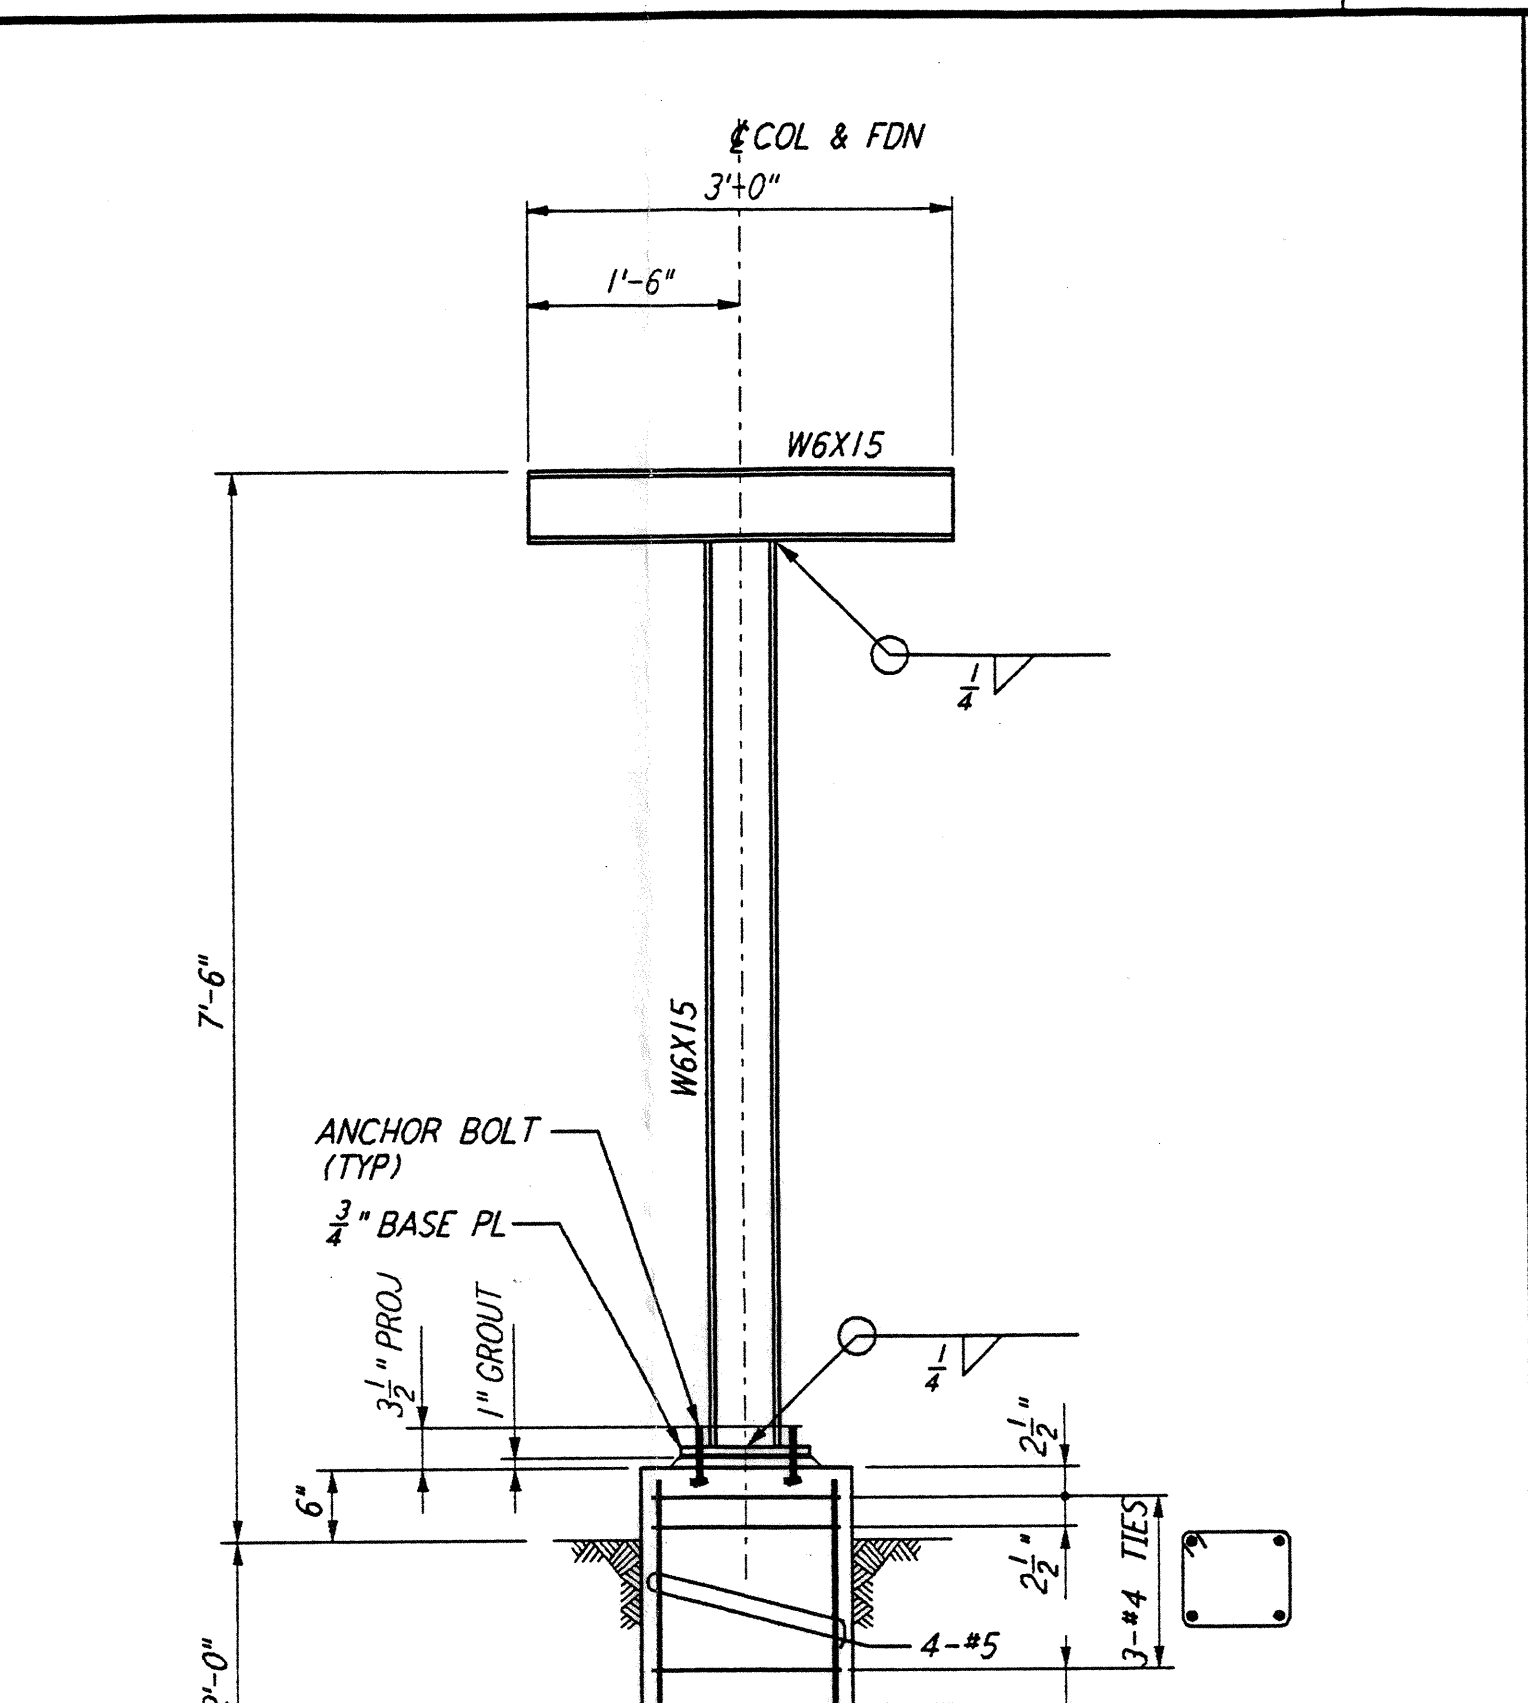
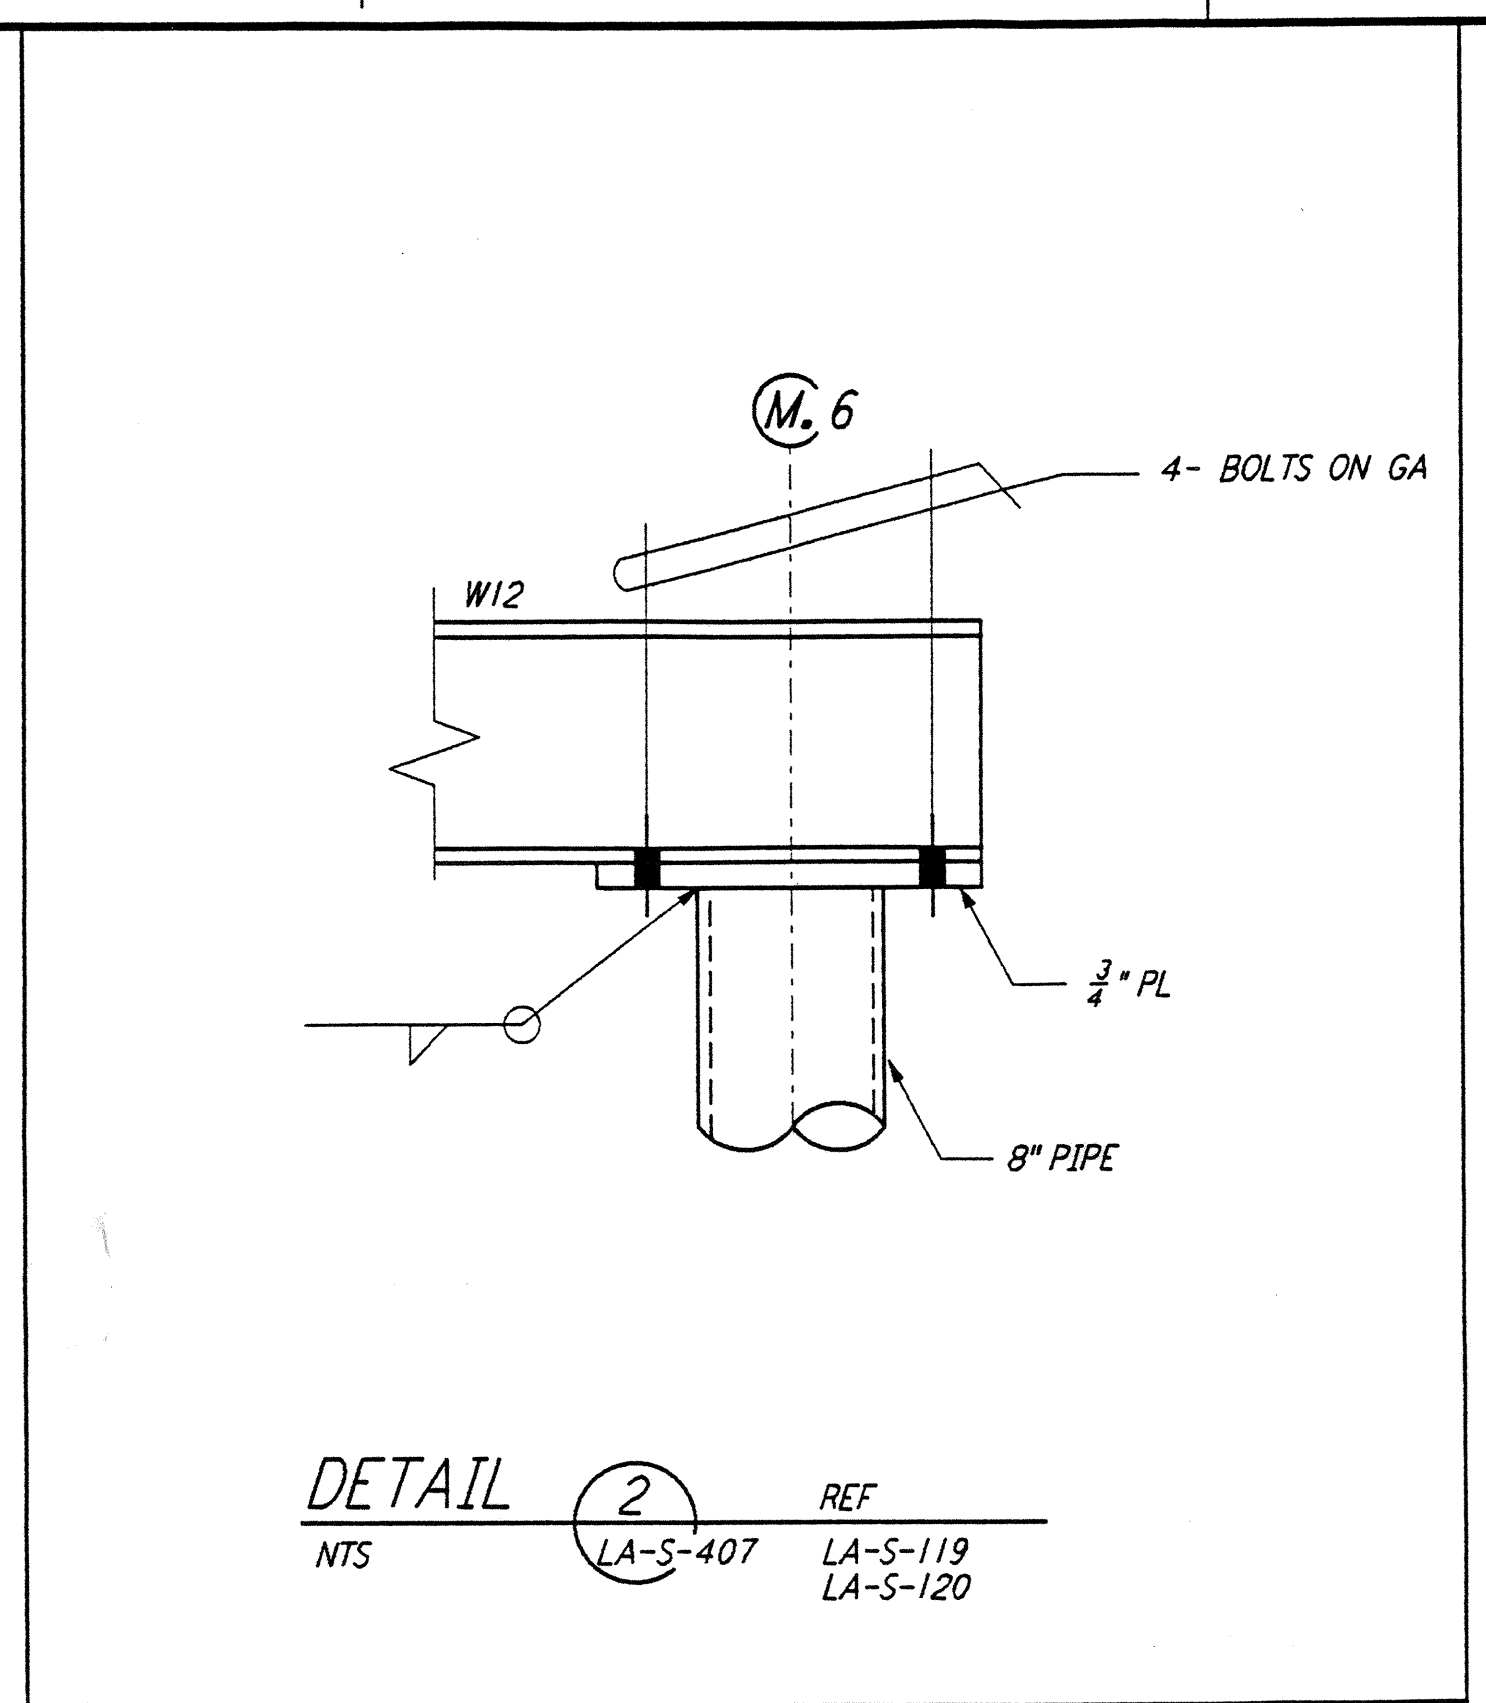
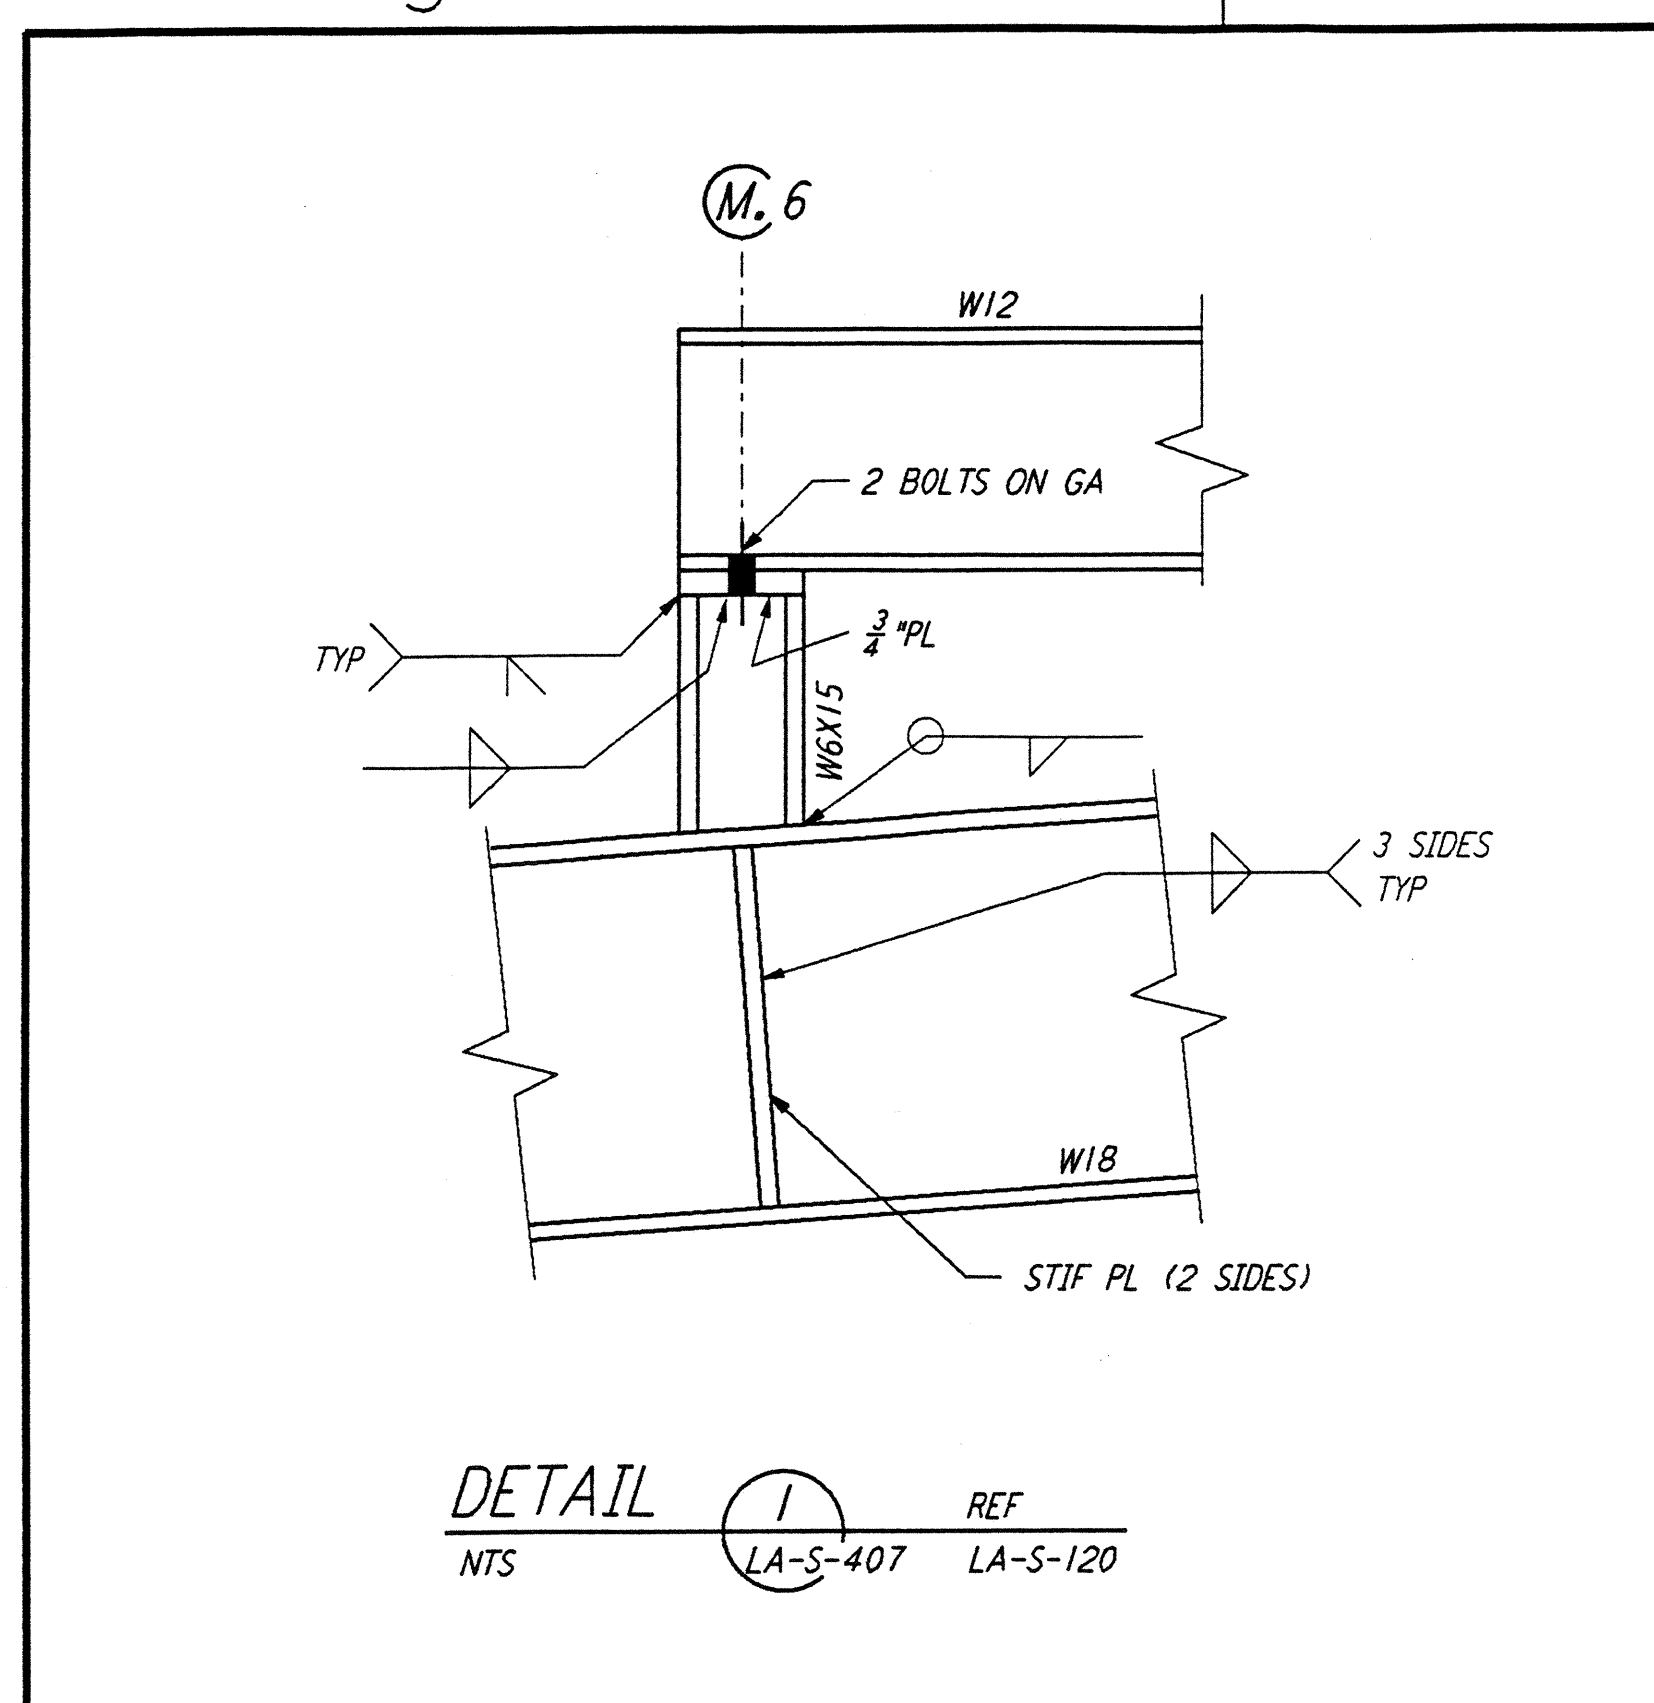
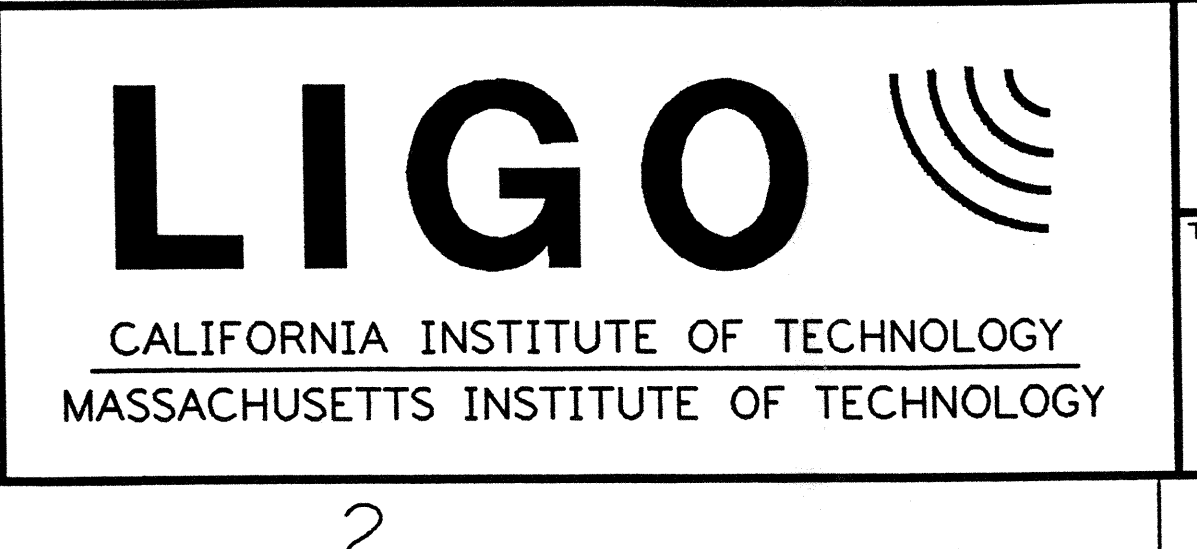


This document and the design it covers are the property of PARSONS. They are loaned only with the borrower's expressed written agreement that they will not be reproduced, copied, loaned, exhibited, or used in any other way, except by written consent from PARSONS to the borrower.

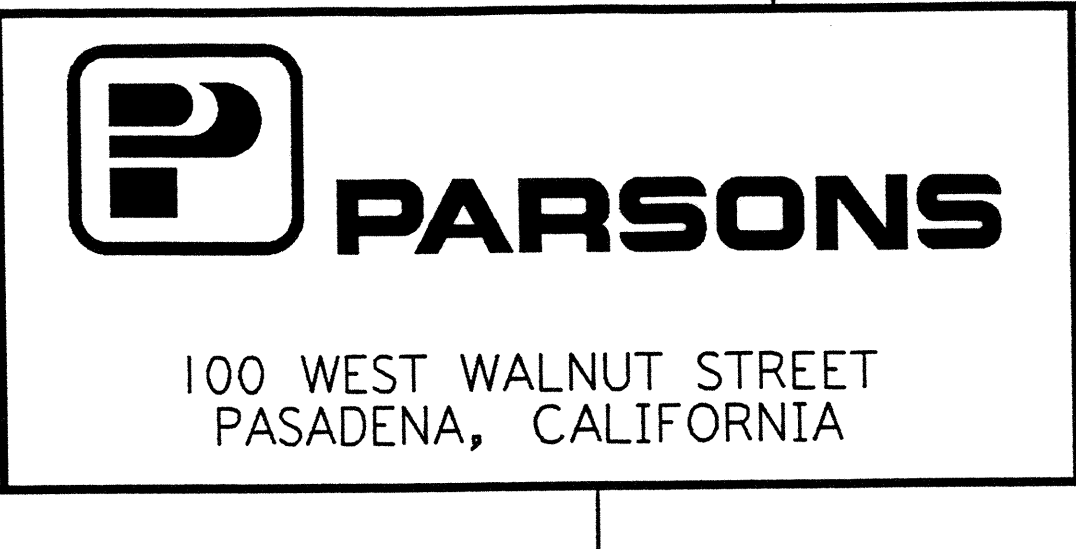

NO.	DATE	BY	CHKD	ENGR	PROJ	DESCRIPTION
1	2-28-97	RM	AB	PH		ADDED DET 9

ISSUED FOR CONSTRUCTION	DATE	BY
DRAWN	MCS	11-15-96
CHECKED	DDM	11-15-96
ENGINEER	BP	11-15-96
PROJ	TDM	11-15-96

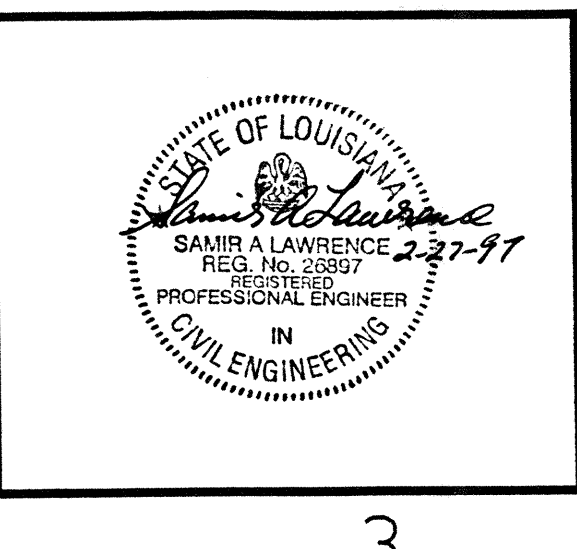

LASER INTERFEROMETER GRAVITATIONAL-WAVE OBSERVATORY
 SITE NO. 2 - LIVINGSTON, LOUISIANA

SCALE: AS NOTED
 CONTRACT NUMBER: PPI50969
 PROJECT NUMBER: 8094

TITLE: STRUCTURAL STEEL SECTIONS & DETAILS
 SHEET NUMBER: LA-S-407

FIG. 20, LIGOD9051.TTY, 5574.BDD, J:\T\15\WUES\VERB\3140\H\FP

FIG. 20, LIGOD9051.TTY, 5574.BDD, J:\T\15\WUES\VERB\3140\H\FP