



5

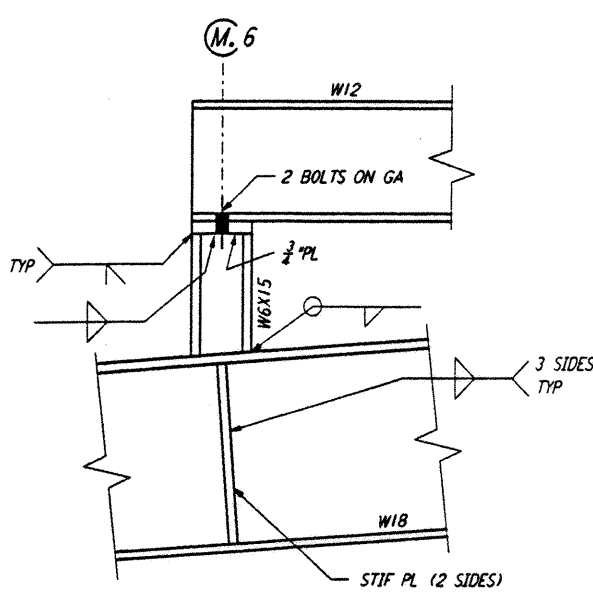


DETAIL 1 REF
 NTS LA-S-407 LA-S-120

4

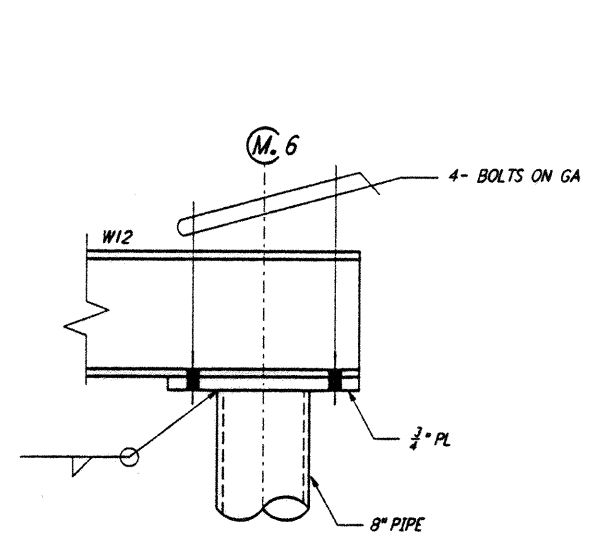


DETAIL 2 REF
 NTS LA-S-407 LA-S-119 LA-S-120

3

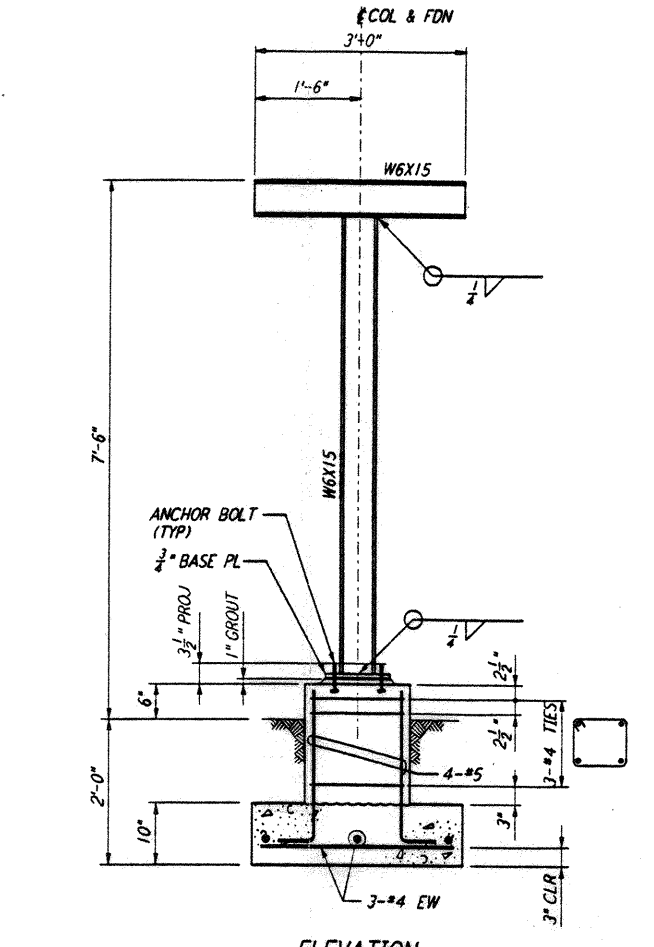


ELEVATION

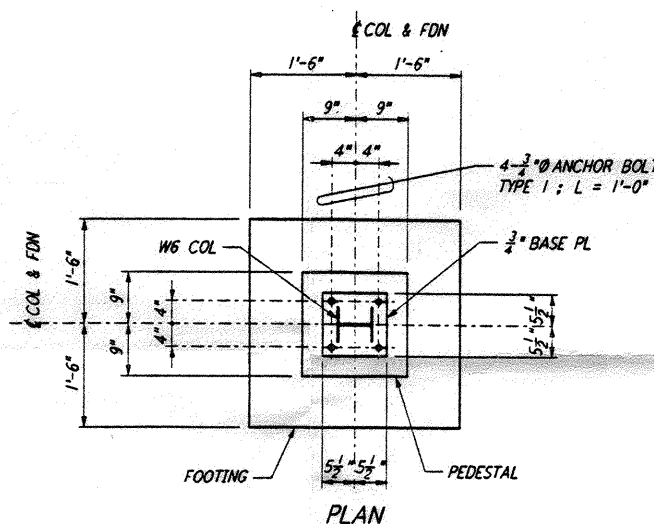


PLAN

DETAIL 3 REF
 NTS LA-S-407 LA-H-116 LA-H-213 LA-H-214

2

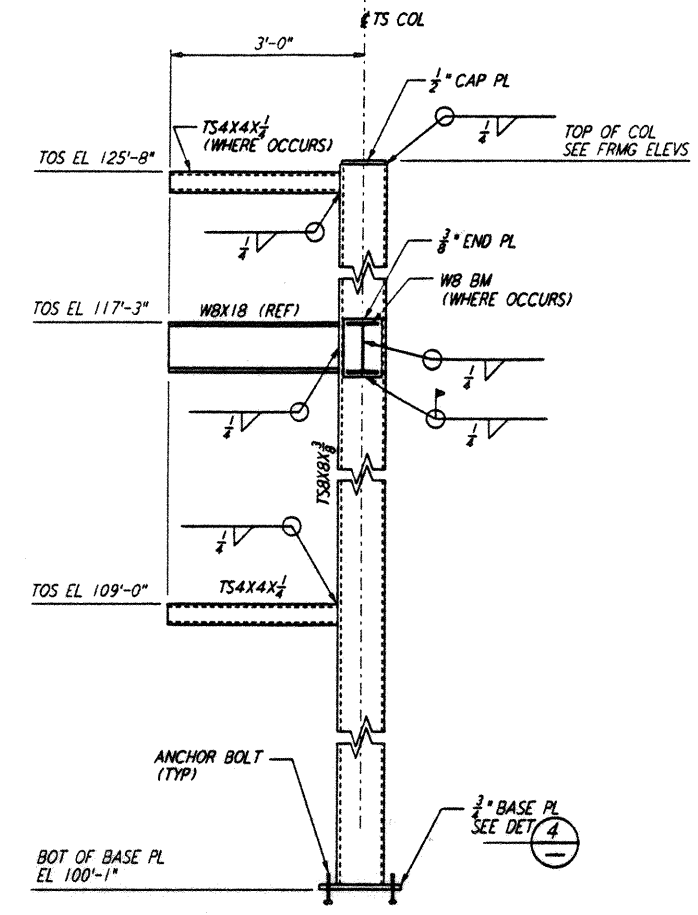


SECTION C REF
 NTS LA-S-407 LA-S-116 LA-S-123

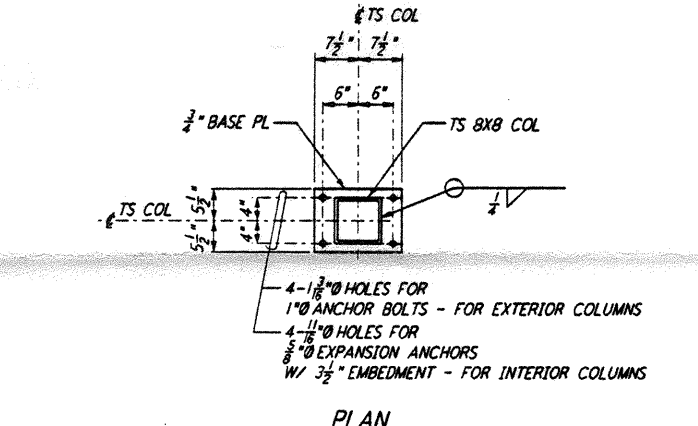

PLAN

DETAIL 4 REF
 NTS LA-S-407 LA-S-116


E

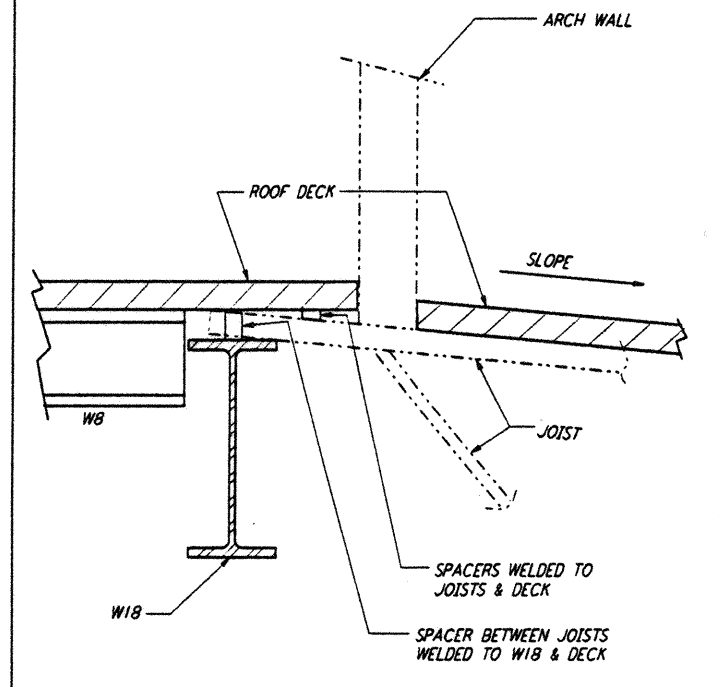

SECTION D REF
 NTS LA-S-407 LA-S-116


D

C

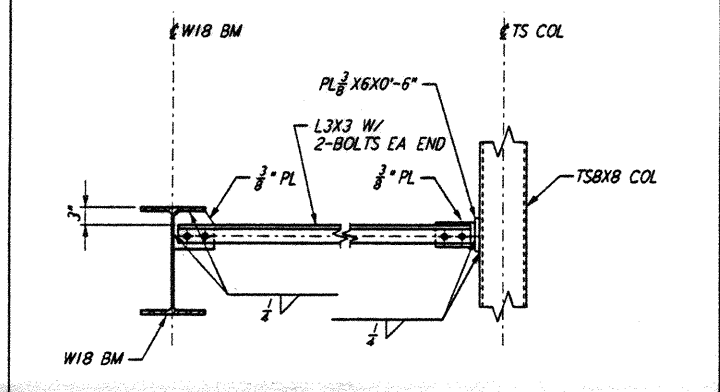

DETAIL 5 REF
 NTS LA-S-407 LA-S-116

B

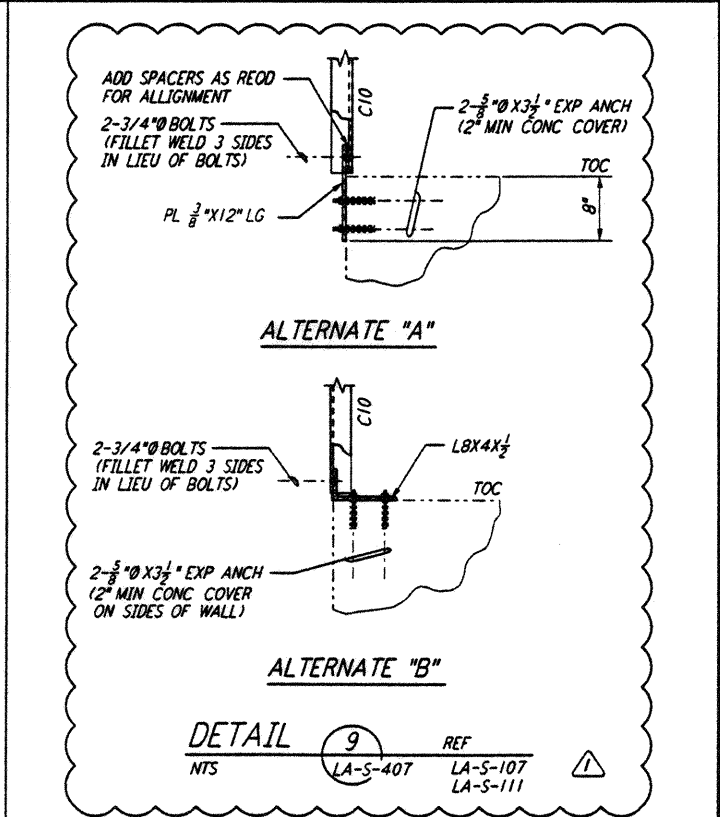


DETAIL 9 REF
 NTS LA-S-407 LA-S-107 LA-S-111

A

This document and the design it covers are the property of PARSONS. They are loaned only with the borrower's expressed written agreement that they will not be reproduced, copied, loaned, exhibited, or used in any other way, except by written consent from PARSONS to the borrower.

NO.	DATE	BY	CHKD	ENGR	PROJ	DESCRIPTION
1	2-28-97	RM	AB	PH		ADDED DET 9

ISSUED FOR CONSTRUCTION	DATE
DRAWN	MCS 11-15-96
CHECKED	DDM 11-15-96
ENGINEER	BP 11-15-96
PROJ	TDH 11-15-96

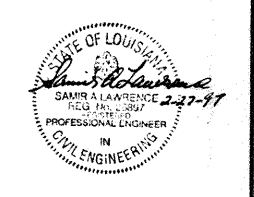

LASER INTERFEROMETER GRAVITATIONAL-WAVE OBSERVATORY SITE NO. 2 - LIVINGSTON, LOUISIANA

STRUCTURAL STEEL SECTIONS & DETAILS

AS NOTED PPI 50969 8094

SHEET NUMBER LA-S-407

5

4

3

2