


This document and the design it covers are the property of PARSONS. They are loaned only with the borrower's expressed written agreement that they will not be reproduced, copied, loaned, exhibited, or used in any other way, except by written consent from PARSONS to the borrower.

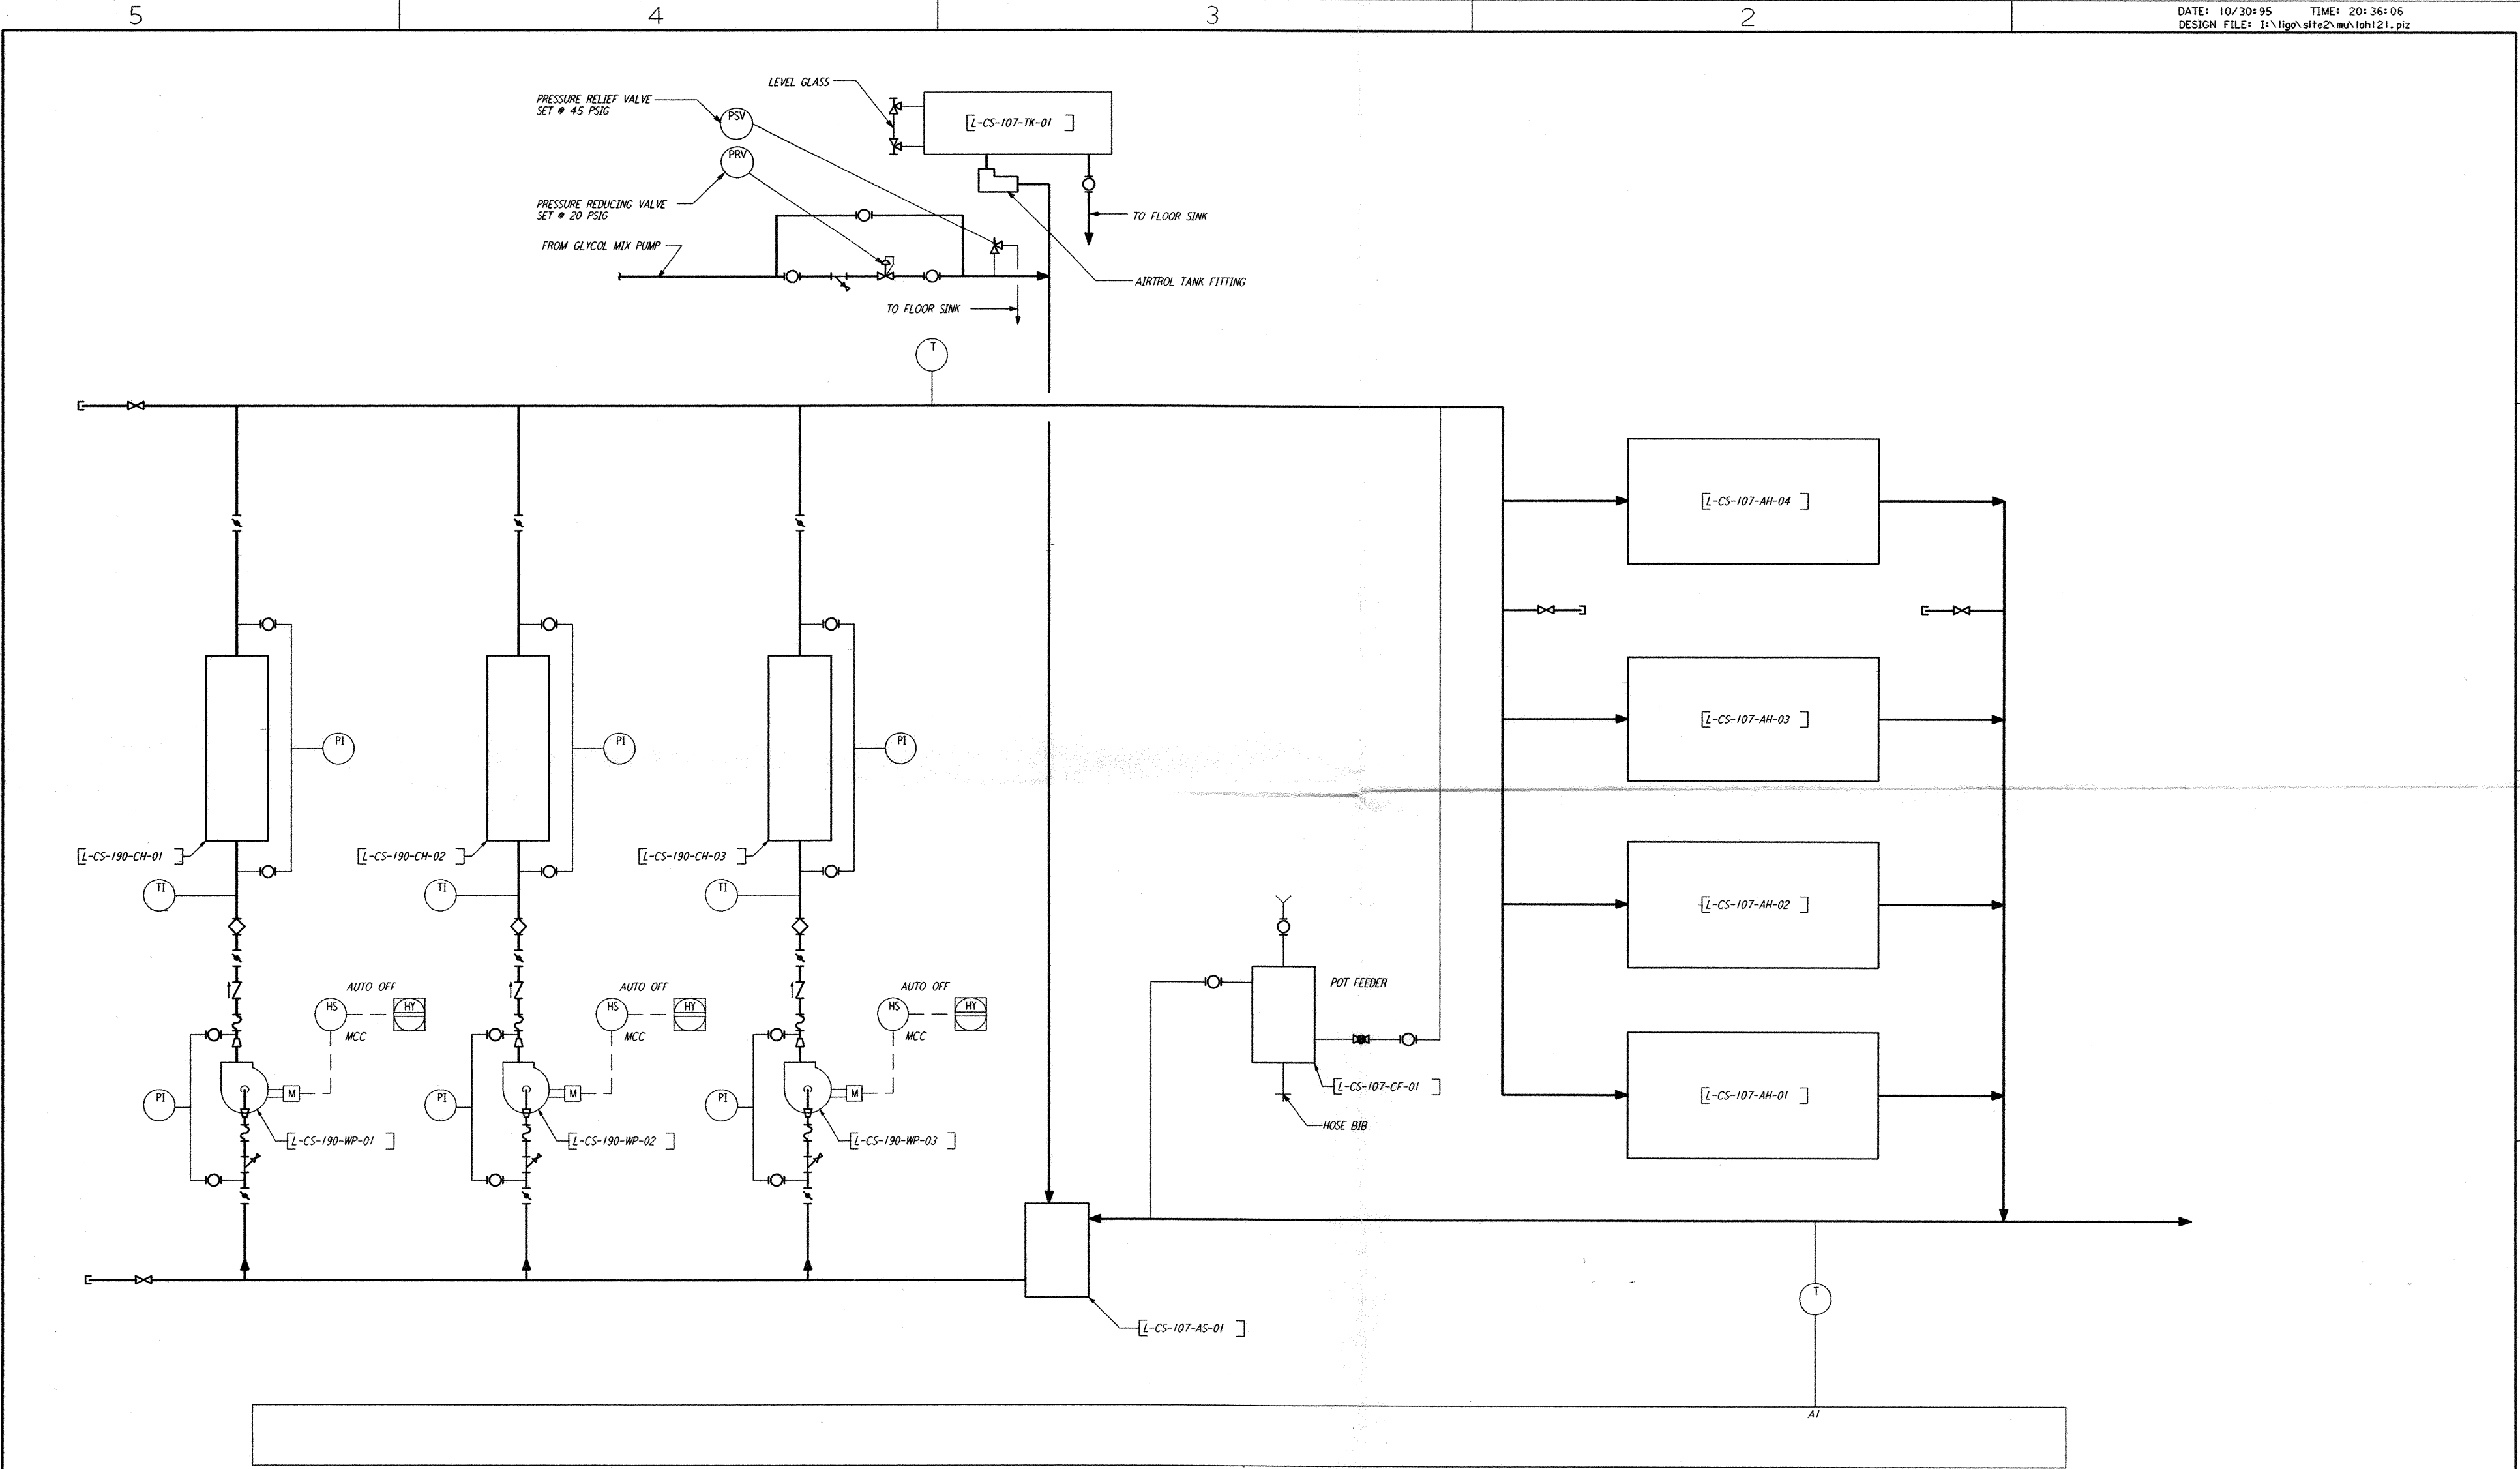

CHILLED WATER FLOW DIAGRAM AT CORNER STATION

LIGO-D960974-A-0

9				J				DATE	10/31/95
8				H				DRAWN	CLP
7				G				CHECKED	
6				F				ENGINEER	
5				E				PROJ MGR	
4				D					
3				C					
2				B					
1				A					
NO.	DATE	APRD BY	DESCRIPTION OF REVISION	NO.	DATE	APRD BY	ISSUED FOR		
				A	10/31/95	TDM	PRELIMINARY DESIGN REVIEW		

DATE	10/31/95
DRAWN	CLP
CHECKED	
ENGINEER	
PROJ MGR	



LASER INTERFEROMETER GRAVITATIONAL-WAVE OBSERVATORY SITE NO.2 - LIVINGSTON, LOUISIANA		
TITLE	SCALE	CONTRACT NUMBER
CORNER STATION CHILLED WATER FLOW DIAGRAM	NONE	PP150969
		PROJECT NUMBER
		8094
		REVISION
		LA-H-121

Mon Oct 30 20:34:56 1995 s3-v18b2 J:\PLOTS\QUEUES\18B2\MUI21B.PRF