




PIPE SUPPORT DETAIL 1 REF
NTS LA-P-411

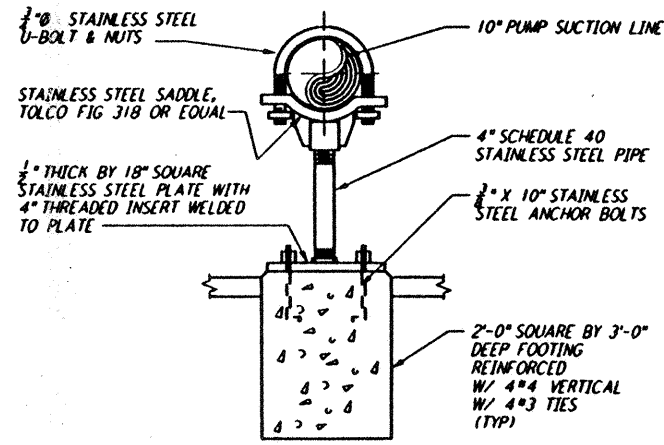


PIPE SUPPORT DETAIL 2 REF
NTS LA-P-411

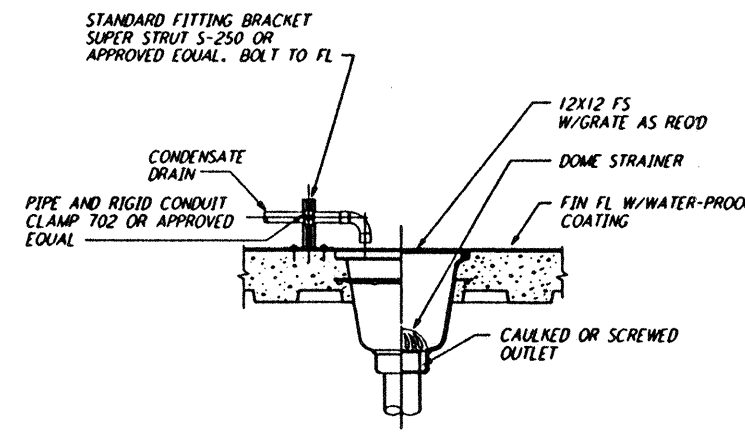


FLOOR SINK DETAIL 3 REF
NTS LA-P-411

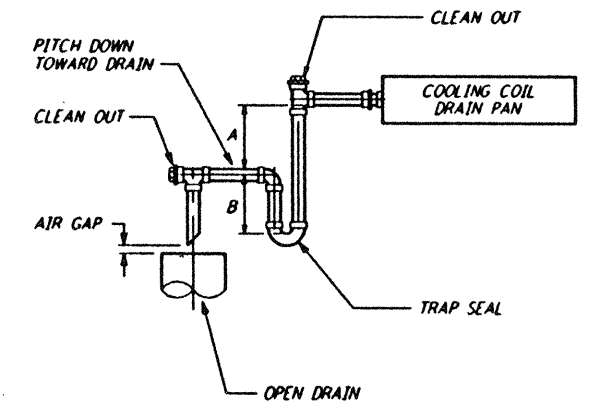


CONDENSATE DRAIN DETAIL 4 REF
NTS LA-P-411

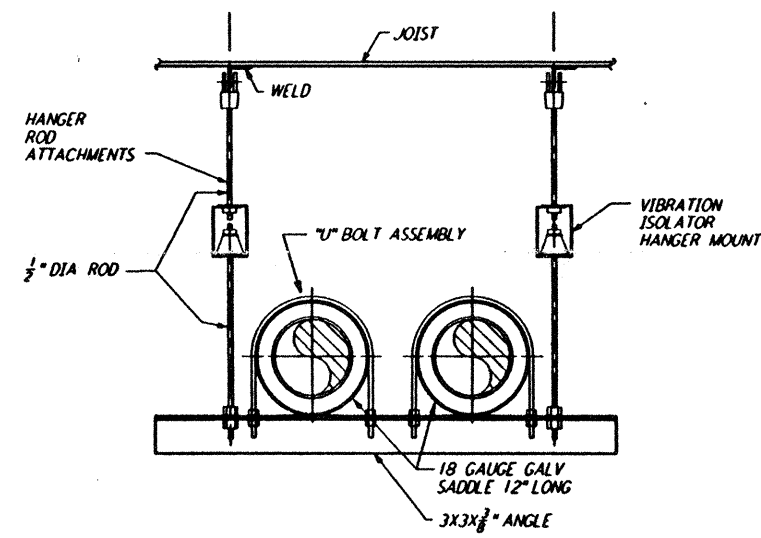


PIPE HANGER - TRAPEZE DETAIL 5 REF
NTS LA-P-411

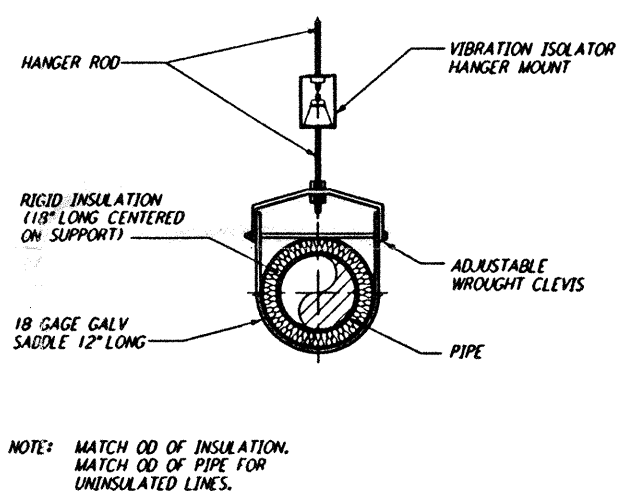

PIPE HANGER DETAIL - SINGLE PIPE 6 REF
NTS LA-P-411

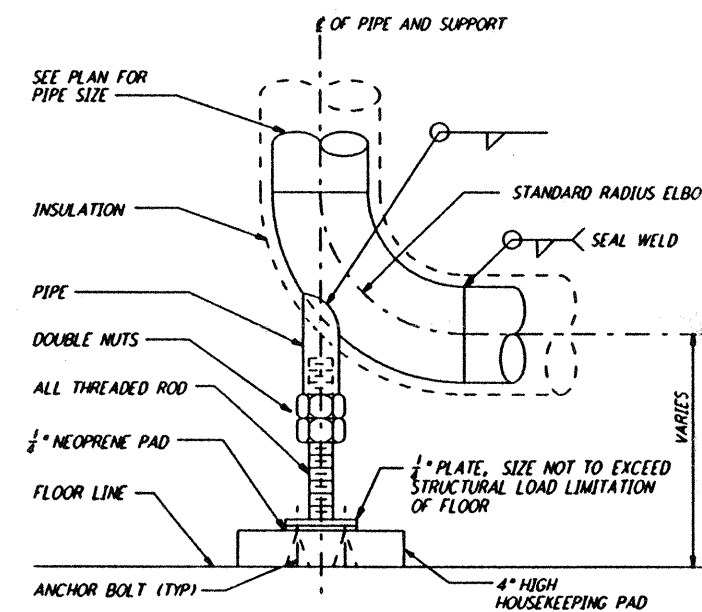

BASE ELBOW SUPPORT DETAIL 7 REF
NTS LA-P-411

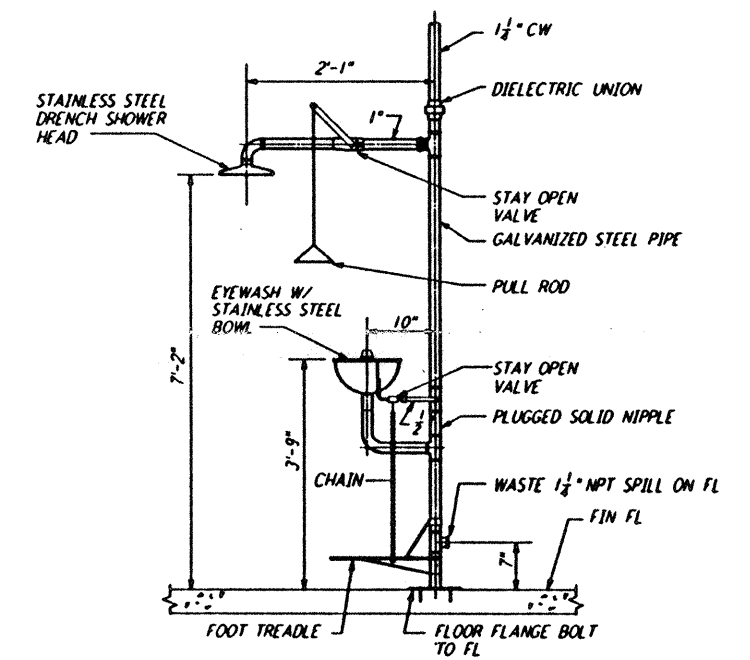

EMERGENCY SHOWER AND EYE WASH DETAIL 8 REF
NTS LA-P-411

This document and the design it covers are the property of PARSONS. They are loaned only with the borrower's expressed written agreement that they will not be reproduced, copied, loaned, exhibited, or used in any other way, except by written consent from PARSONS to the borrower.

NO.	DATE	BY	CHKD	ENGR	PROJ	DESCRIPTION
B	7-24-96	CLP	MP	MN	TDM	ISSUED FOR BID
A	6-14-96	DG	MP	MN	TDM	FINAL DESIGN REVIEW

DRAWN	DC
CHECKED	
ENGINEER	
PROJ	

PARSONS
100 WEST WALNUT STREET
PASADENA, CALIFORNIA

LIGO
CALIFORNIA INSTITUTE OF TECHNOLOGY
MASSACHUSETTS INSTITUTE OF TECHNOLOGY

LASER INTERFEROMETER
GRAVITATIONAL-WAVE OBSERVATORY
SITE NO. 2 - LIVINGSTON, LOUISIANA

TITLE	SCALE	CONTRACT NUMBER	PROJECT NUMBER
PLUMBING DETAILS	NONE	PP150969	8094
DRAWING NO.		REVISIONS	
LA-P-411			