


<b>UNLESS OTHERWISE SPECIFIED</b> DIMENSIONS ARE IN INCHES TOLERANCES: FRACTIONS ± .005 DECIMALS ± .001 HOLE PLACES, RECHAM ± .001 FINISHES SEE DRAWING BREAK CORNERS IN REMOVE ALL BURRS		DO NOT SCALE THIS DRAWING USED DIM NEXT ASSY		DESCRIPTION REFERENCE DRAWINGS		DWG. NO. DWG. NO.		DESCRIPTION REFERENCE DRAWINGS		DWG. NO. DWG. NO.	
A Initial Release per ECN E970001-00-C				SHEETS EFFECTED		DATE		REV		ISSUE DESCRIPTION	
DRAWN TONY T.		CHECKED R. Berk		DATE 1/3/97		DESCRIPTION		REV		ISSUE DESCRIPTION	
GROUP CDS		SIGNATURE		DATE 9-9-96		DESCRIPTION		REV		ISSUE DESCRIPTION	
CURRENT REVISION APPROVAL		APPROVAL		DATE		DESCRIPTION		REV		ISSUE DESCRIPTION	
LUGO CALIFORNIA INSTITUTE OF TECHNOLOGY MASSACHUSETTS INSTITUTE OF TECHNOLOGY				SCALE B		SHEET 1 OF 2		CAB FILE 138051C0		VER. 01	
VCMS ELECTRICAL DIAGRAM WA LEFT END STATION WCP7				PROJECT NO. D961380-A-C		DRAWING NO. B		SHEET 1 OF 2		VER. 01	


PSI CDS

CDS PSI

### 10" Pumpout Port Valve

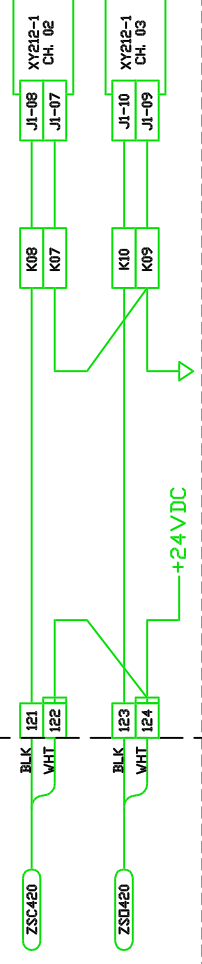

### Turbo Pump Cart Monitoring

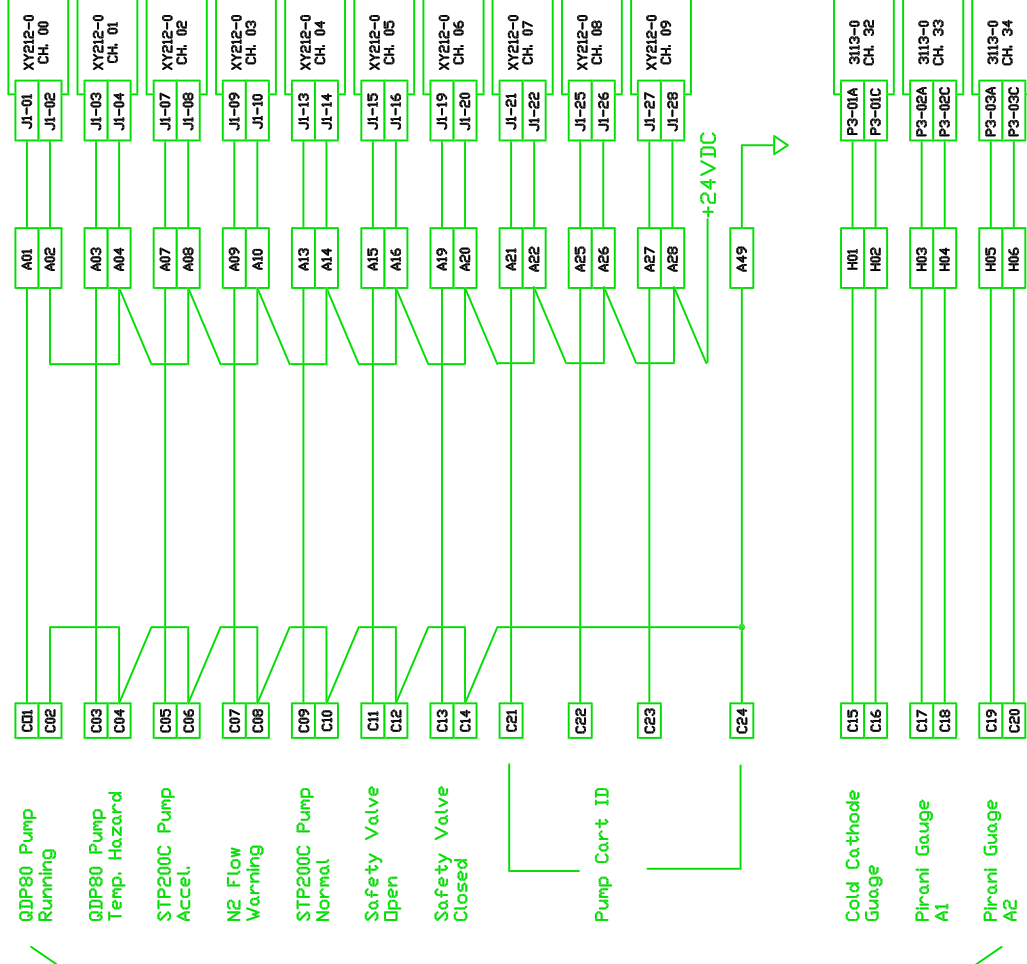

Connects to turbo pump cart cable; see drawing D961400-A-C.

138052C0  
12-27-96 - 12:47

LUGO CALIFORNIA INSTITUTE OF TECHNOLOGY MASSACHUSETTS INSTITUTE OF TECHNOLOGY	
VCMS ELECTRICAL DIAGRAM WA LEFT END STATION WCP7	
SCALE	SIZE/DWG NO.
CAB FILE	B D961380-A-C
138052C0	SHEET
2	DF 2
VER. 01	REV. 00

DESIGN	GROUP	APPROVAL	DATE
TONY T. CDS	CDS	SIGNATURE	9-9-96
CHECKED			
B. Beck			

SHEETS EFFECTED	DATE
	1/3/97

DESCRIPTION	ISSUE DESCRIPTION
A Initial Release per ECN E970001-00-C	

REV	DESCRIPTION

UNLESS OTHERWISE SPECIFIED  
DIMENSIONS ARE IN INCHES  
TOLERANCES:  
FRACTIONS: ± .010  
DECIMALS: ± .005  
TWO PLACE DECIMALS: ± .0025  
THREE PLACE DECIMALS: ± .001  
BREAK CORNERS IN  
REMOVE ALL BUBBS

DO NOT SCALE THIS DRAWING	DESCRIPTION
USED IN	
NEXT ASS'Y:	

DESCRIPTION	DWG. NO.
REFERENCE DRAWINGS	DWG. NO.