
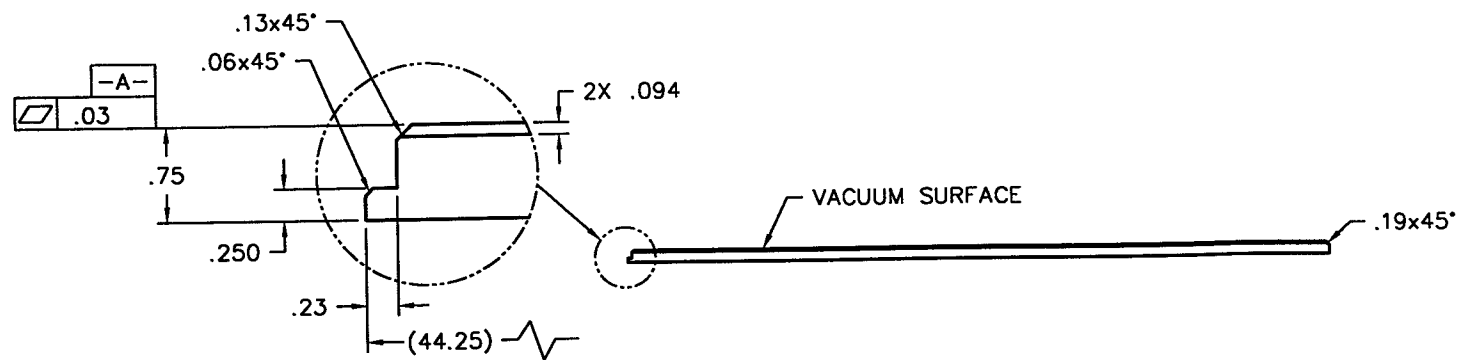


REVISIONS		APPROVED	DATE
REV.	DESCRIPTION		
A	RELEASED		
B	REDRAWN	AJL	11-1-96

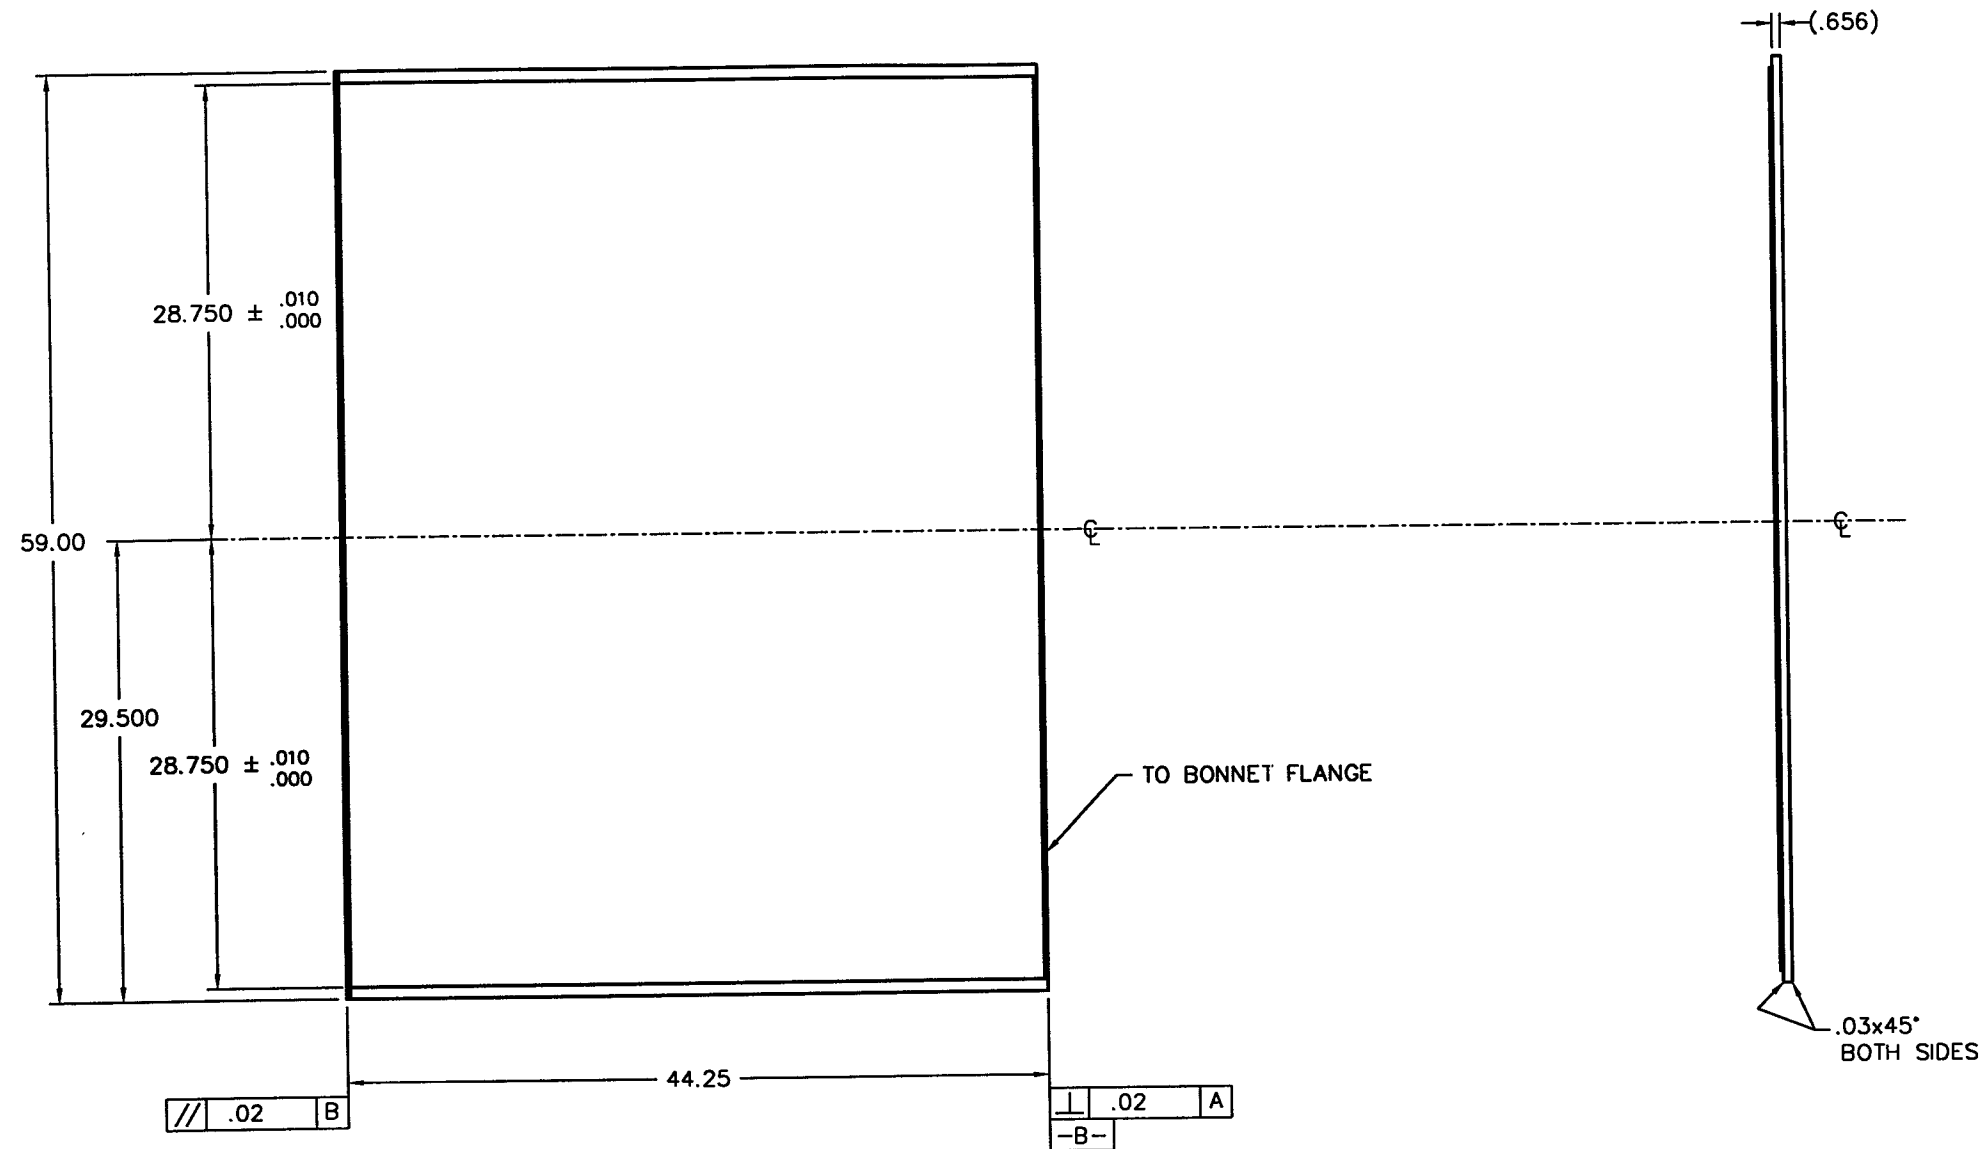

NOTES:
 PROTECT ALL SURFACES FROM SCRATCHES,
 GOUGES AND TOOLING MARKS DURING HANDLING

FBI DWG # V049-8-156
LIG0-D961596-B-V

DEC 19 1996

1	1		PLT, .75 THK, 44.38 WD, 59.13 LG
			No. 4 FINISH BOTH SIDES
ITEM	QTY.	PART NO.	DESCRIPTION
PART LIST		MATERIAL SPECIFICATION 304 SST	
UNLESS OTHERWISE SPECIFIED DIMENSIONS ARE IN INCHES TOLERANCES ARE:		CONTRACT OR SALES ORDER NO.	
DECIMALS	ANGLES	FINISH	
.XX ± .01 ± .10	12.5		
.XXX ± .005			
//, □, ⊥ WITHIN .05		APPROX. WT.	550#
UNSPECIFIED FILLETS: R.015		APPROVALS	DATE
BREAK EDGES .010 ± 45°			
REMOVE ALL BURRS		DRAFTER	
THIRD ANGLE PROJECTION		CHECKER	
DO NOT SCALE DRAWING		ENGINEER	ZH 1-17-96
CADD FILE NAME		TITLE	
C103220B		GATE SIDE UPPER BODY PLATE G44	
SCALE: NONE		DWG. NO.	103220
SHEET 1		OF 1	REV. B