


REVISIONS			
REV.	DESCRIPTION	APPROVED	DATE
A	RELEASED	AJL	8/17/96

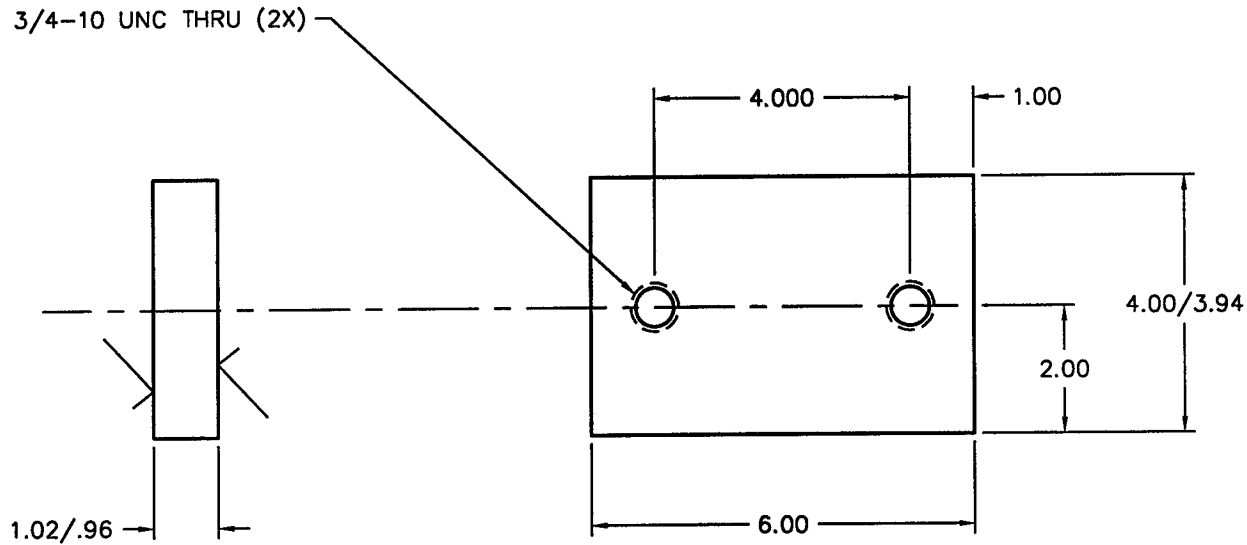

PSI DWG # V049-8-502

ITEM	1	PART NO.	FLAT BAR, 1 X 4 OR 1 X 6	DEC 19 1996
PART LIST			MATERIAL SPECIFICATION: 304 SST	
<small>UNLESS OTHERWISE SPECIFIED DIMENSIONS ARE IN INCHES TOLERANCES ARE: DECIMALS ANGLES FINISH .XX ± .01 ± 1'0" 32/ .XXX ± .005</small>		<small>CONTRACT OR SALES ORDER NO.</small>  <small>APPROX. WT.</small>  <small>APPROVALS</small> DATE <small>DRAFTER</small> AJL 8/17/96 <small>CHECKER</small> <small>ENGINEER</small>		
<small>UNSPECIFIED FILLETS: R.015 BREAK EDGES .010 ± 45° REMOVE ALL BURRS</small>		<small>30971 San Benito Ct. HAYWARD, CALIFORNIA 94544 (510) 441-1900 FAX: (510) 441-0939</small>		
<small>THIRD ANGLE PROJECTION</small> 		<small>TITLE</small> <b>MOUNTING PAD G44, G48</b>		
4103225	<small>DO NOT SCALE DRAWING</small>		<small>A</small> DWG. NO. 103730	<small>REV.</small> A
USED ON	<small>CADD FILE NAME</small> A103730A		<small>SCALE:</small> NONE	<small>SHEET</small> 1 <small>OF</small> 1

REV. A DWG. NO. 103730