
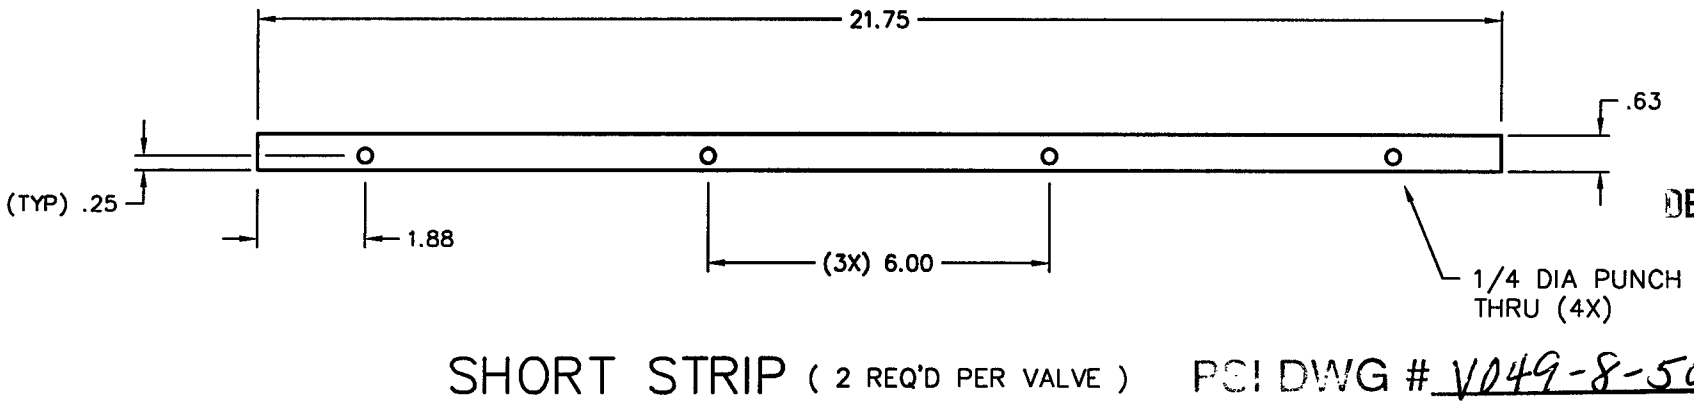


REV	DESCRIPTION	BY	DATE
A	RELEASED	A.J.L.	9/16/96

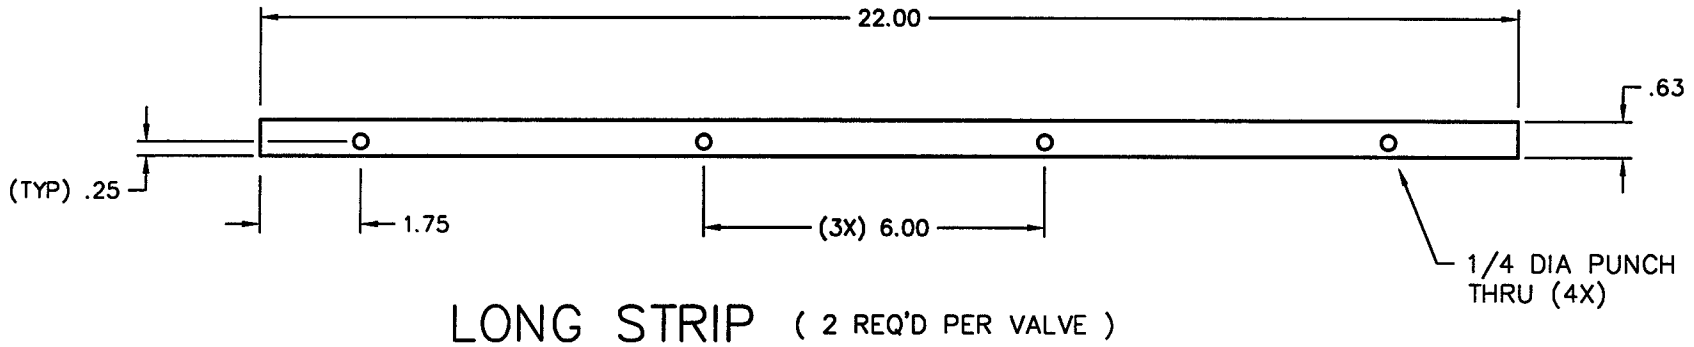

DEC 19 1996

PCI DWG # V049-8-506

NOTES:

MAKE FROM NITRILE RUBBER 1/8" SHEET,
McMaster-Carr #9458K3

ITEM	QTY.	PART NO.	DESCRIPTION
		PART LIST	NATIONAL SPECIFICATION SEE NOTE
<small>RELEASES ARE TO BE MADE RELEASED AND REWORKED - JUNE 1996 JOB # 06 110 ✓ INSPECTED PUNCH HOLE SIZE .002, .002 TYPICAL .004</small>		<small>CONTRACT OR ORDER NO.</small> <small>APPROVALS</small> <small>DATE</small> <small>THIS HOLE PRODUCTION</small> <small>②</small> <small>③</small> <small>CHECKED</small> <small>DATE</small>	GNB Corporation <small>SCOURING AND INDUSTRIAL EQUIPMENT</small> <small>3873 San Ramon Court MANTONA, CALIFORNIA 92544 (949) 441-1900 FAX: (949) 441-0838</small>
<small>DRW FILE NAME</small> A103744A			<small>TITLE</small> SEALING STRIPS, COVER L100 044E, 048E <small>SCALE</small> NONE <small>SHEET</small> 1 OF 1

NEXT ASSEMBLY: 4103280

L100-D961622-A-V