


REVISIONS			
REV.	DESCRIPTION	APPROVED	DATE
A	RELEASED	AJL	11-20-96

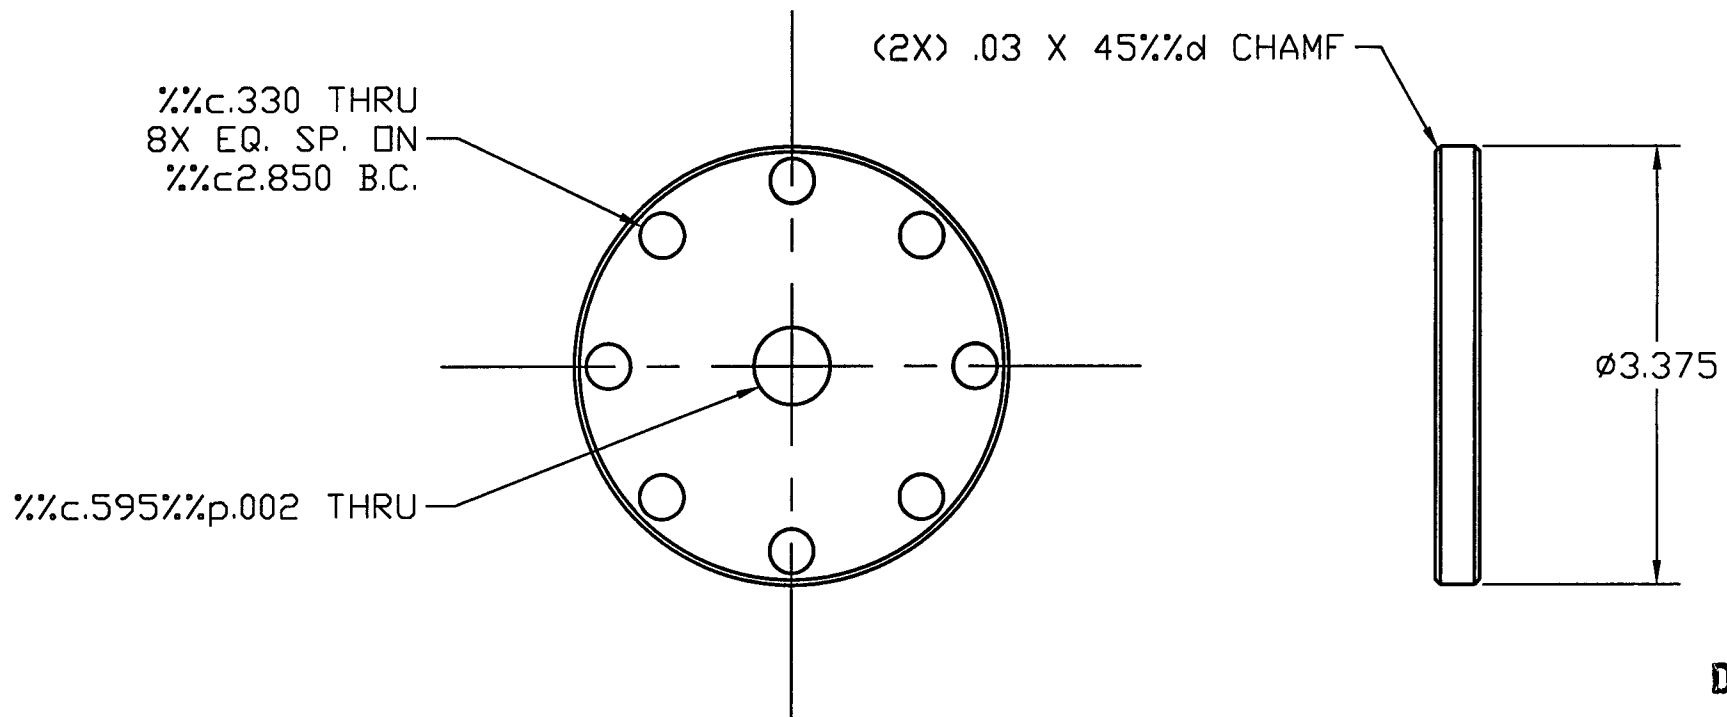

DEC 19 1996

PSI DWG # V049-8-528

ITEM	QTY.	PART NO.	DESCRIPTION
PART LIST			MATERIAL SPECIFICATION: 304 SST
<small>UNLESS OTHERWISE SPECIFIED DIMENSIONS ARE IN INCHES TOLERANCES ARE: DECIMALS ANGLES FINISH .XX ± .01 ± 1° 32/</small>		<small>CONTRACT OR SALES ORDER NO.</small>	
<small>UNSPECIFIED FILLETS: R.015 BREAK EDGES .010 ± 45° REMOVE ALL BURRS</small>		<small>APPROX. WT.</small>	
<small>THIRD ANGLE PROJECTION</small> 		<small>DRAFTER</small> AJL	<small>DATE</small> 11-20-96
<small>DO NOT SCALE DRAWING</small>		<small>CHECKER</small>	<small>ENGINEER</small>
<small>CADD FILE NAME</small> A103911A		<small>TITLE</small> DISK, LOCK CAP G44, G48	
<small>SCALE:</small> NONE		<small>DWG. NO.</small> 103911	<small>REV.</small> A
<small>SHEET 1 OF 1</small>		<small>REVISIONS</small>	

C103647
USED ON

REV. A 103911 DWG. NO.