


REVISIONS		APPROVED	DATE
REV. A	DESCRIPTION RELEASED	AJL	9/24/96

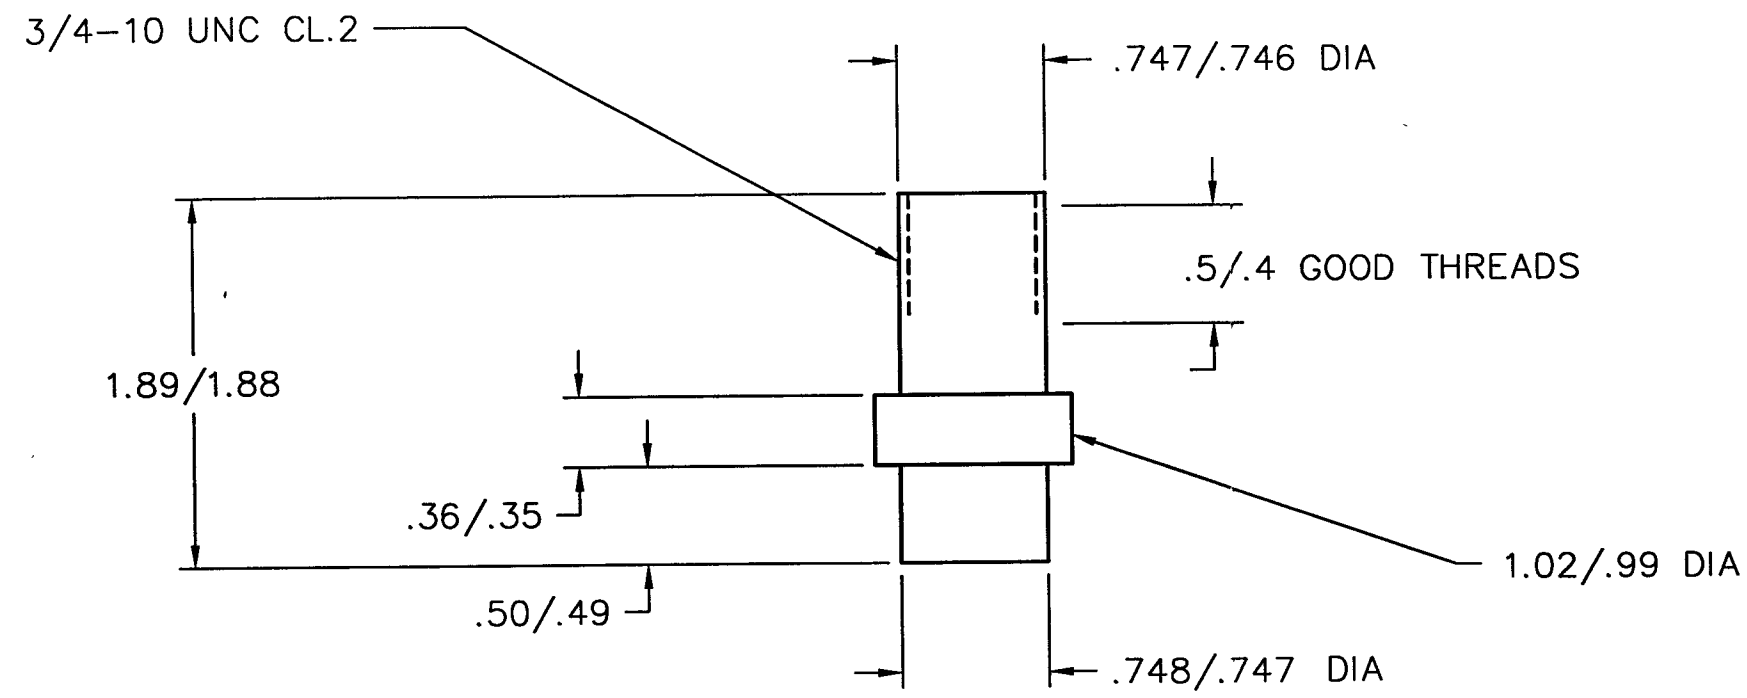

DEC 19 1996

PSI DWG # V049-8-545

LIGO-D961661-A-V

ITEM	QTY.	PART NO.	DESCRIPTION
			TYPE 304L BAR, 1" DIA
PART LIST			MATERIAL SPECIFICATION
UNLESS OTHERWISE SPECIFIED DIMENSIONS ARE IN INCHES TOLERANCES ARE: FINISH DECIMALS ANGLES XX ± .01 ± 1° 12/		CONTRACT OR SALES ORDER NO.	<b>GNB Corporation</b> SCIENTIFIC AND INDUSTRIAL EQUIPMENT 30971 San Ramon Court HAYWARD, CALIFORNIA 94544 (510) 441-1900 FAX: (510) 441-0939
//C, L WITHIN .05 UNFINISHED FILLET RADIUS BREAK EDGES .010 ± 45° REMOVE ALL BURRS		APPROVALS DATE	
THIRD ANGLE PROJECTION	DRAFTER	DATE	TITLE
DO NOT SCALE DRAWING	CHECKER	DATE	AXLE, GUIDE WHEEL, LIGO G44, G48
D103236	ENGINEER AJL	9/24/96	DWG. NO. 103734
USED ON	CADD FILE NAME B103734A	SCALE: NONE	SHEET 1 OF 1

**NOTES:**

FINAL CLEANING TO MEET  
GNB SPEC. PER UHV

REV. A