



REVISIONS			
REV.	DESCRIPTION	APPROVED	DATE
A	RELEASED	AJL	11-4-96

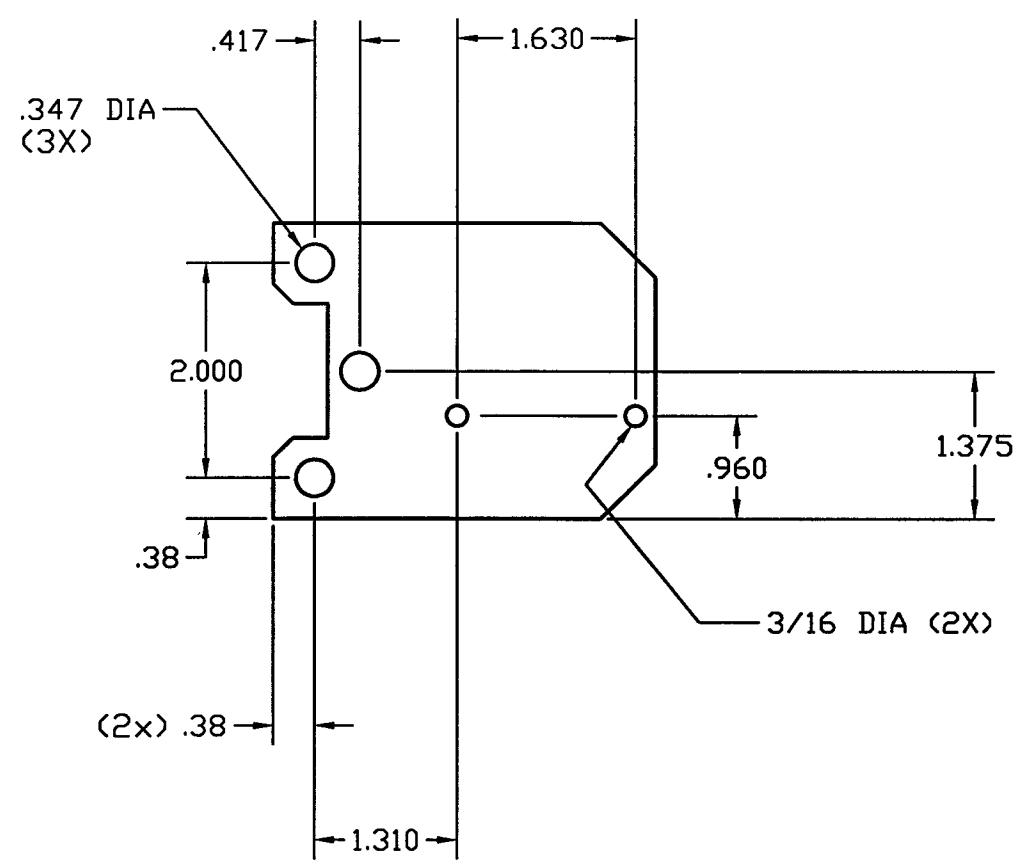

HOLE SIZE AND LOCATION

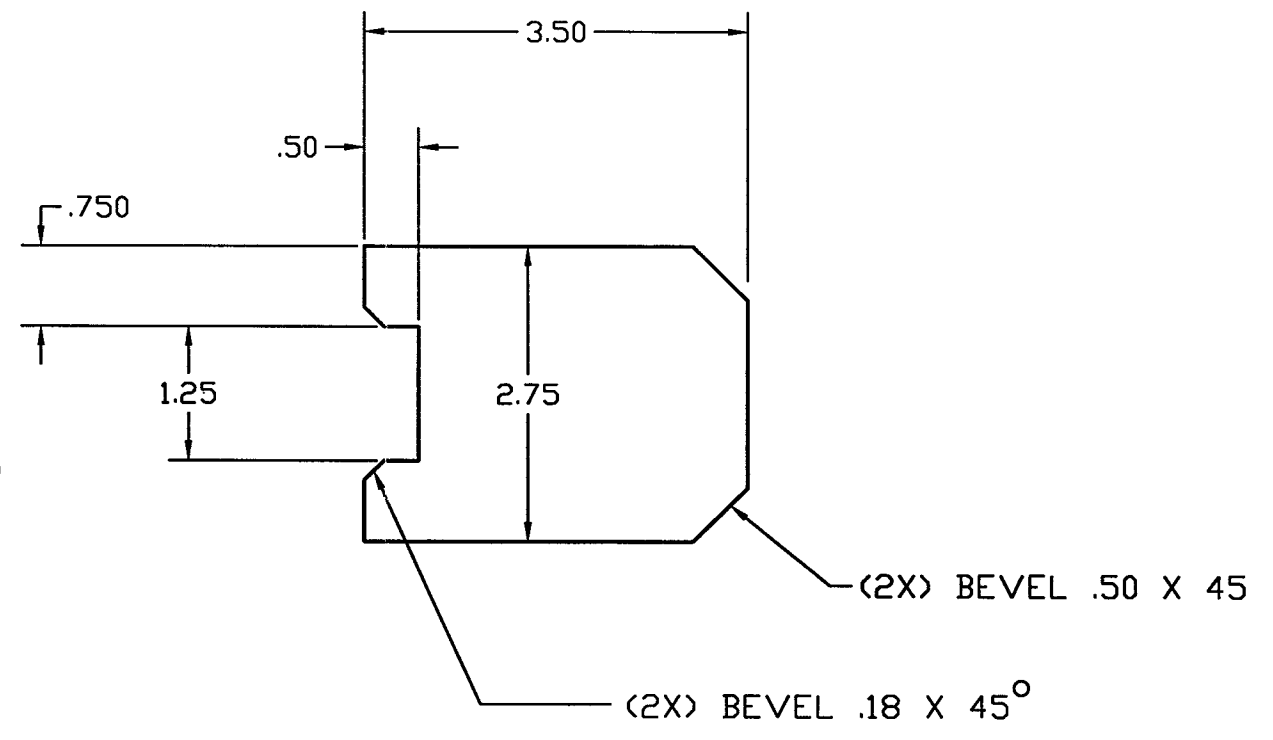

BEFORE DRILLING HOLES

PSI DWG # 1049-8-561
L140-D961677-A-V
 DEC 19 96

		11 GA. SHEET	
ITEM	QTY.	PART NO.	DESCRIPTION
PART LIST			MATERIAL SPECIFICATION: 304 SST, 11 GA. SHEET
<small>UNLESS OTHERWISE SPECIFIED DIMENSIONS ARE IN INCHES TOLERANCES ARE: DECIMALS ANGLES FINISH .XX ± .01 ± 1° 32/ .XXX ± .005</small>		CONTRACT OR SALES ORDER NO. APPRX. WT. APPROVALS DATE DRAFTER AJL 11-4-96 CHECKER ENGINEER	
<small>UNSPECIFIED FILLETS: R.015 BREAK EDGES .010 ± 45° REMOVE ALL BURRS</small>		TITLE MOUNTING PLATE, CARRIAGE LOCK MICROSWITCH GNB Corporation SCIENTIFIC AND INDUSTRIAL EQUIPMENT 30971 San Benito Ct. HAYWARD, CALIFORNIA 94544 (510) 441-1900 FAX: (510) 441-0939	
THIRD ANGLE PROJECTION 		D103280 USED ON	
<small>DO NOT SCALE DRAWING</small>		CADD FILE NAME B103756A	
SCALE: NONE		SHEET 1 OF 1	