


B
REV. B
DWG. NO. B103793

REVISIONS			
REV.	DESCRIPTION	APPROVED	DATE
A	RELEASED	AJL	10/3/96
B	4.26 DIM WAS 3.76	AJL	10/18/96

B
REV. B
DWG. NO. B103793

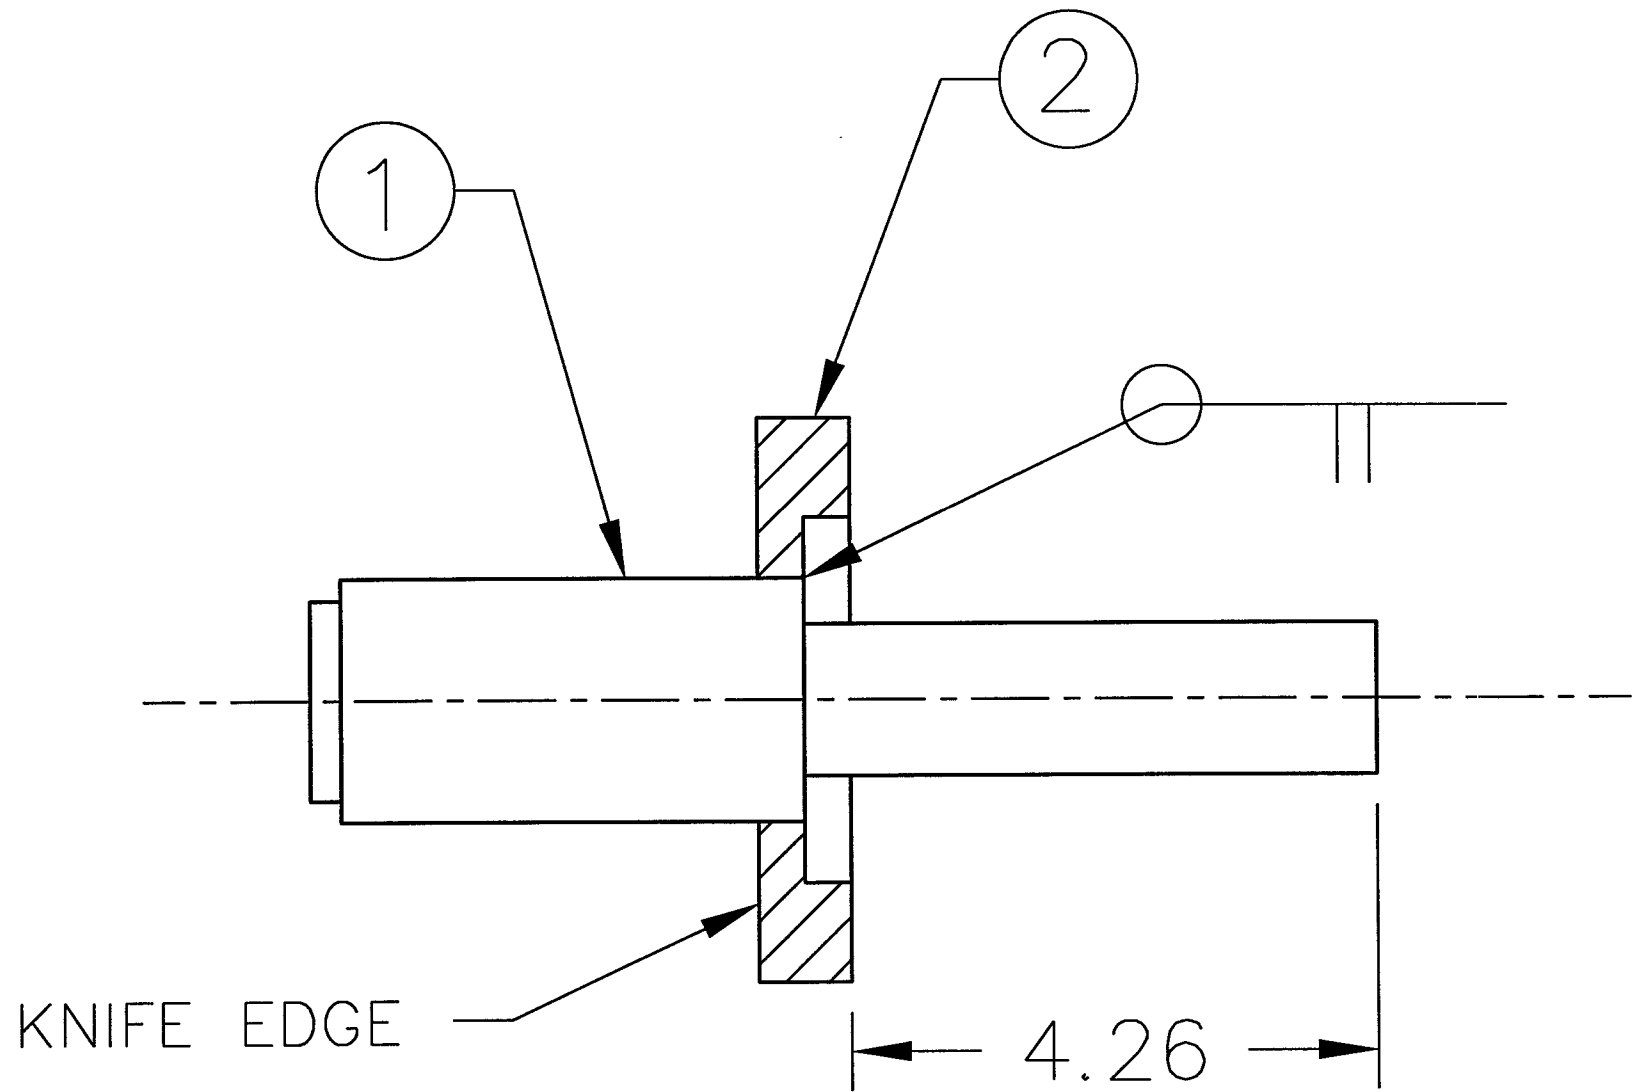

DEC 19 1996

LIGO-D966686-B-V
PSI DWG # 1049-8-571

ITEM	QTY.	PART NO.	DESCRIPTION
2	1	B103792	CF FLANGE, CARRIAGE
1	1	A103733	CONNECTING SOCKET, CARRIAGE

PART LIST		MATERIAL SPECIFICATION:
<small>UNLESS OTHERWISE SPECIFIED DIMENSIONS ARE IN INCHES TOLERANCES ARE: DECIMALS ANGLES FINISH .XX ± .01 ± 10' 32/ .XXX ± .005</small>		 JNE Corporation SCIENTIFIC AND INDUSTRIAL EQUIPMENT 30971 San Benito Ct. HAYWARD, CALIFORNIA 94544 (510) 441-1900 FAX: (510) 441-0939
<small>UNSPECIFIED FILETS: R.015 BREAK EDGES .010 ± 45° REMOVE ALL BURRS</small>		
<small>THIRD ANGLE PROJECTION</small> 		TITLE WELD'T, CARR.CONN. SOCKET LIGO G44P, G48P
<small>DO NOT SCALE DRAWING</small>		DWG. NO. B103793
CA3D FILE NAME B103793B		SCALE: NONE SHEET 1 OF 1

3103255
USED ON

B
REV. B
DWG. NO. B103793